


PLOT DATE = 6/29/2006  
 FILE NAME = c:\p\proj\15\15060905\plot\mainline\15060905.plt  
 PLOT SCALE = 1/8" = 100'-0"

ORIGINAL SURVEY  
 SURVEYED BY: \_\_\_\_\_  
 PLOTTED BY: \_\_\_\_\_  
 TEMPLATE: \_\_\_\_\_  
 AREAS CHECKED: \_\_\_\_\_

FINAL SURVEY  
 SURVEYED BY: \_\_\_\_\_  
 PLOTTED BY: \_\_\_\_\_  
 TEMPLATE: \_\_\_\_\_  
 AREAS CHECKED: \_\_\_\_\_

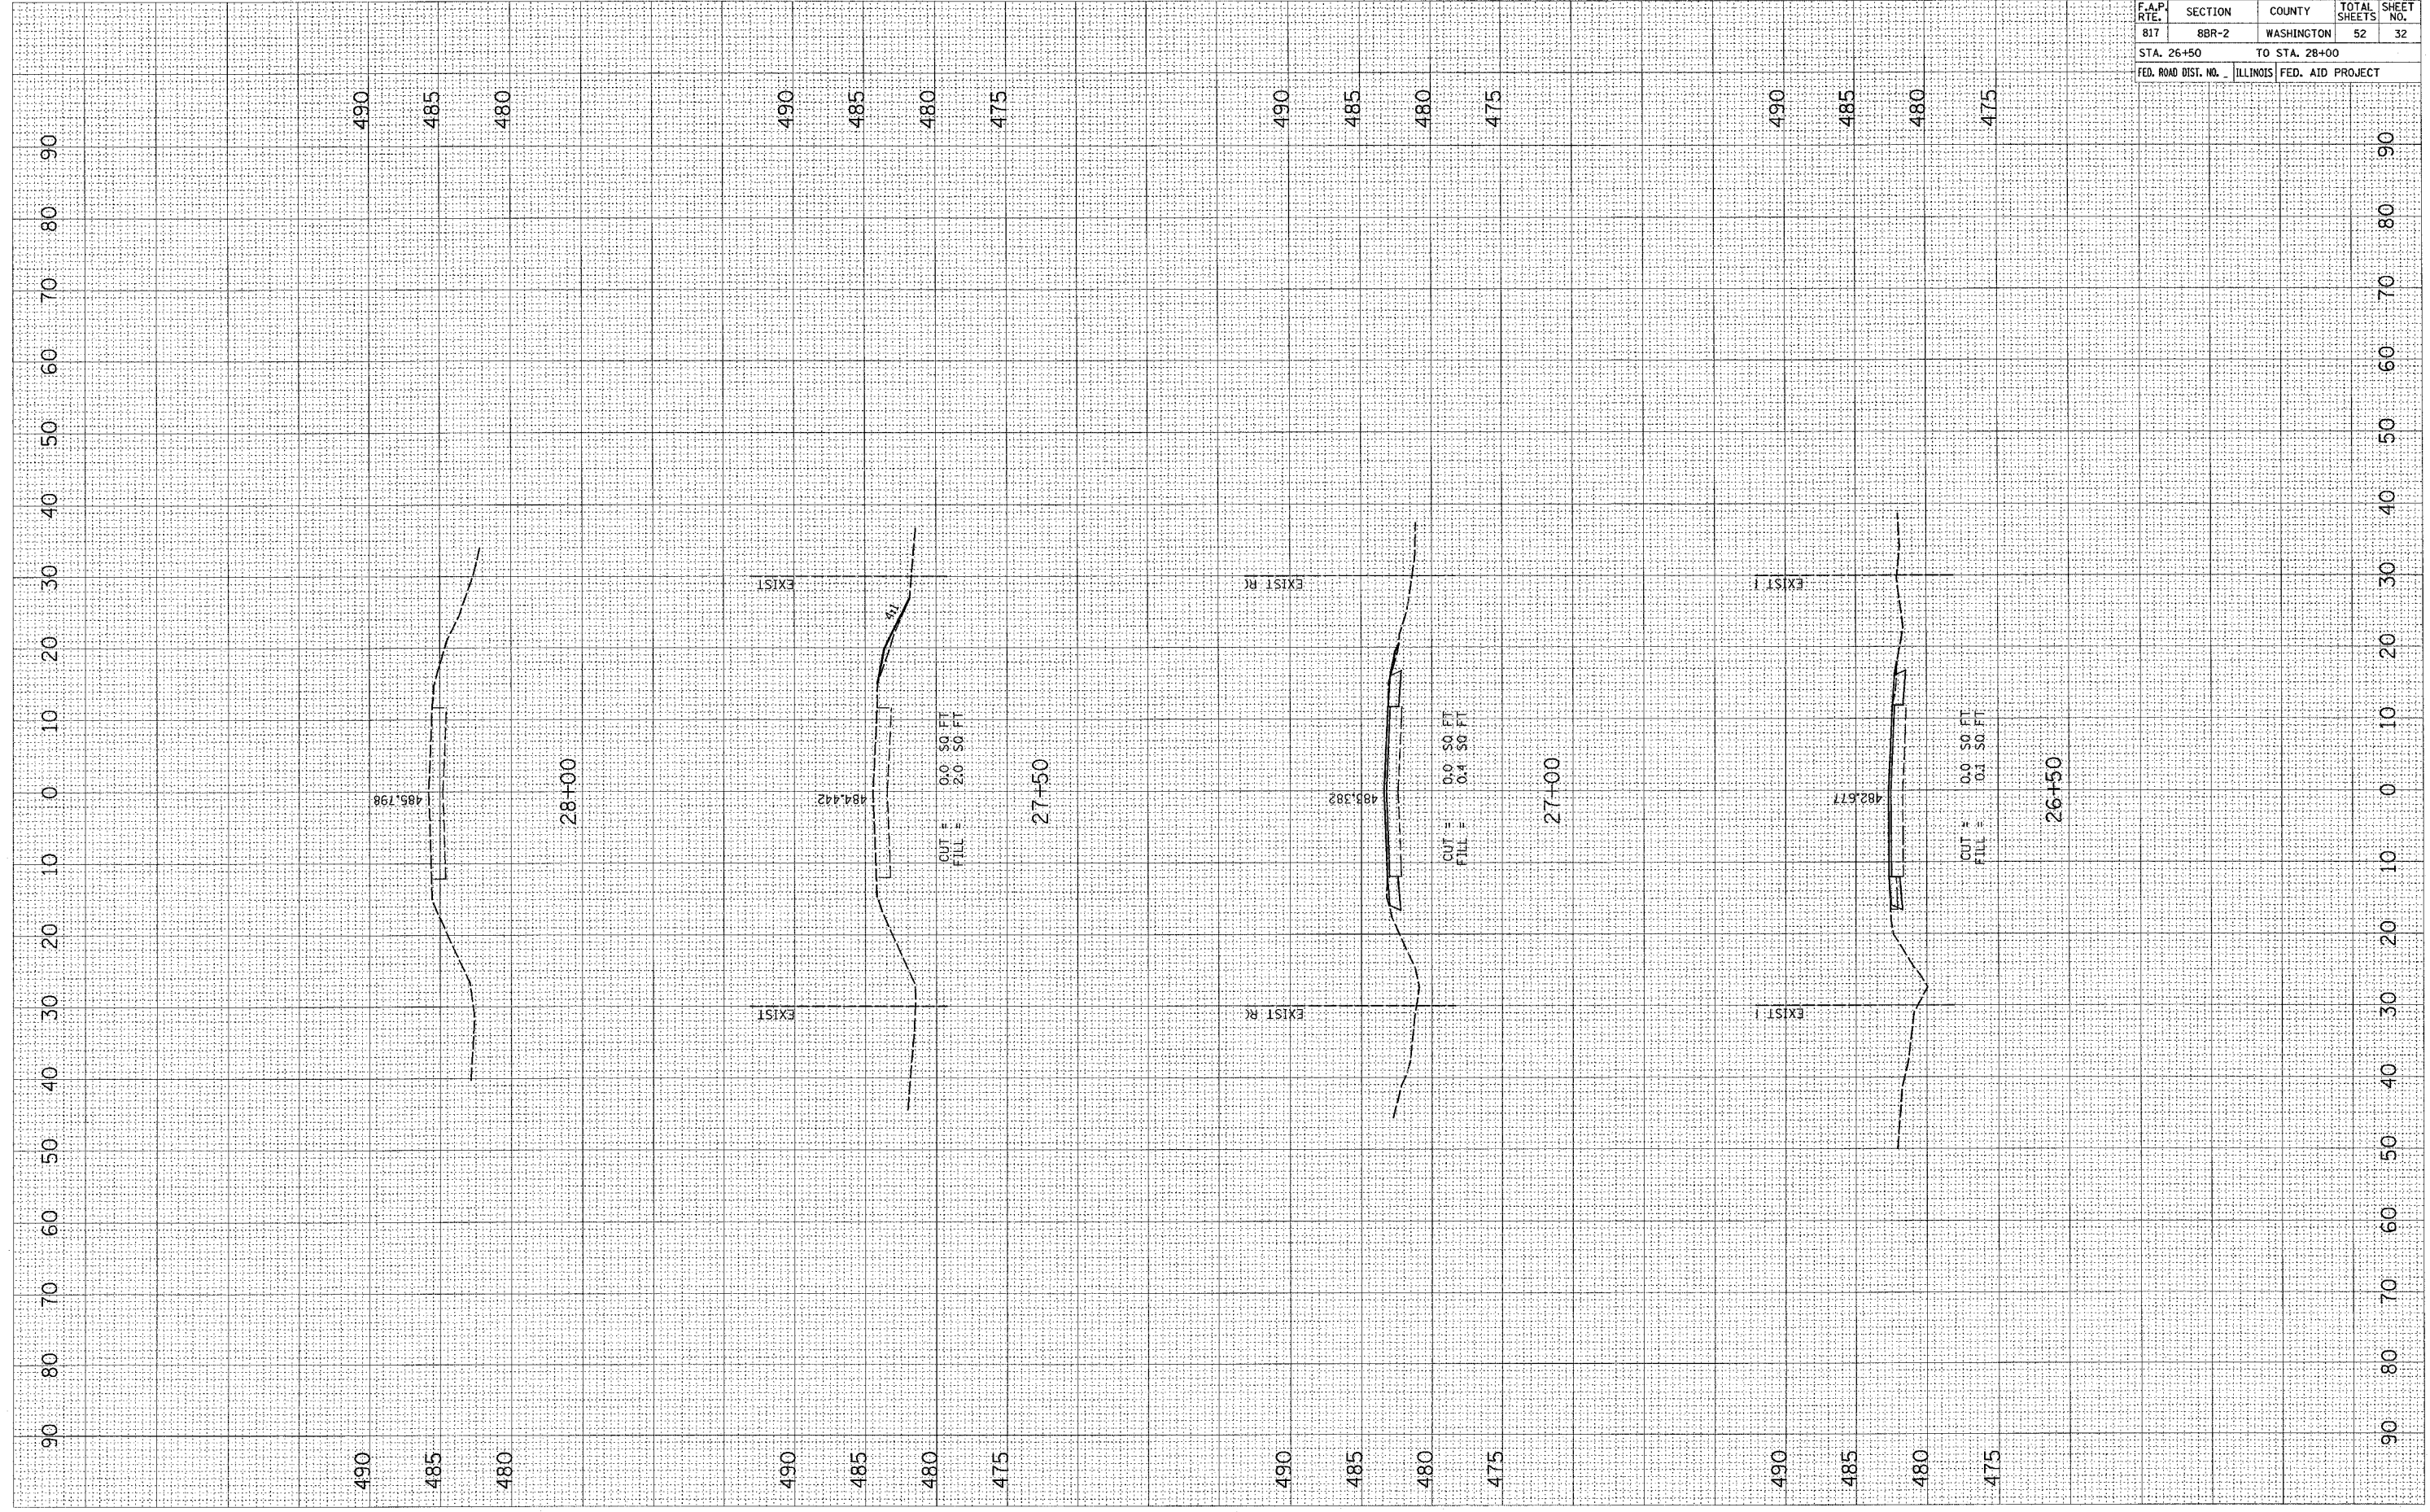

CONTRACT NO. 76946				
F.A.P. RTE.	SECTION	COUNTY	TOTAL SHEETS	SHEET NO.
817	8BR-2	WASHINGTON	52	32
STA. 26+50 TO STA. 28+00				
FED. ROAD DIST. NO. ILLINOIS			FED. AID PROJECT	