
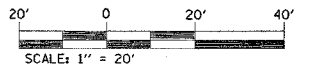


F.A.P. RTE.	SECTION	COUNTY	TOTAL SHEETS	SHEET NO.
817	8BR-3	WASHINGTON	52	40
STA. 33+15		TO STA. 39+25		
FED. ROAD DIST. NO.		ILLINOIS FED. AID PROJECT		

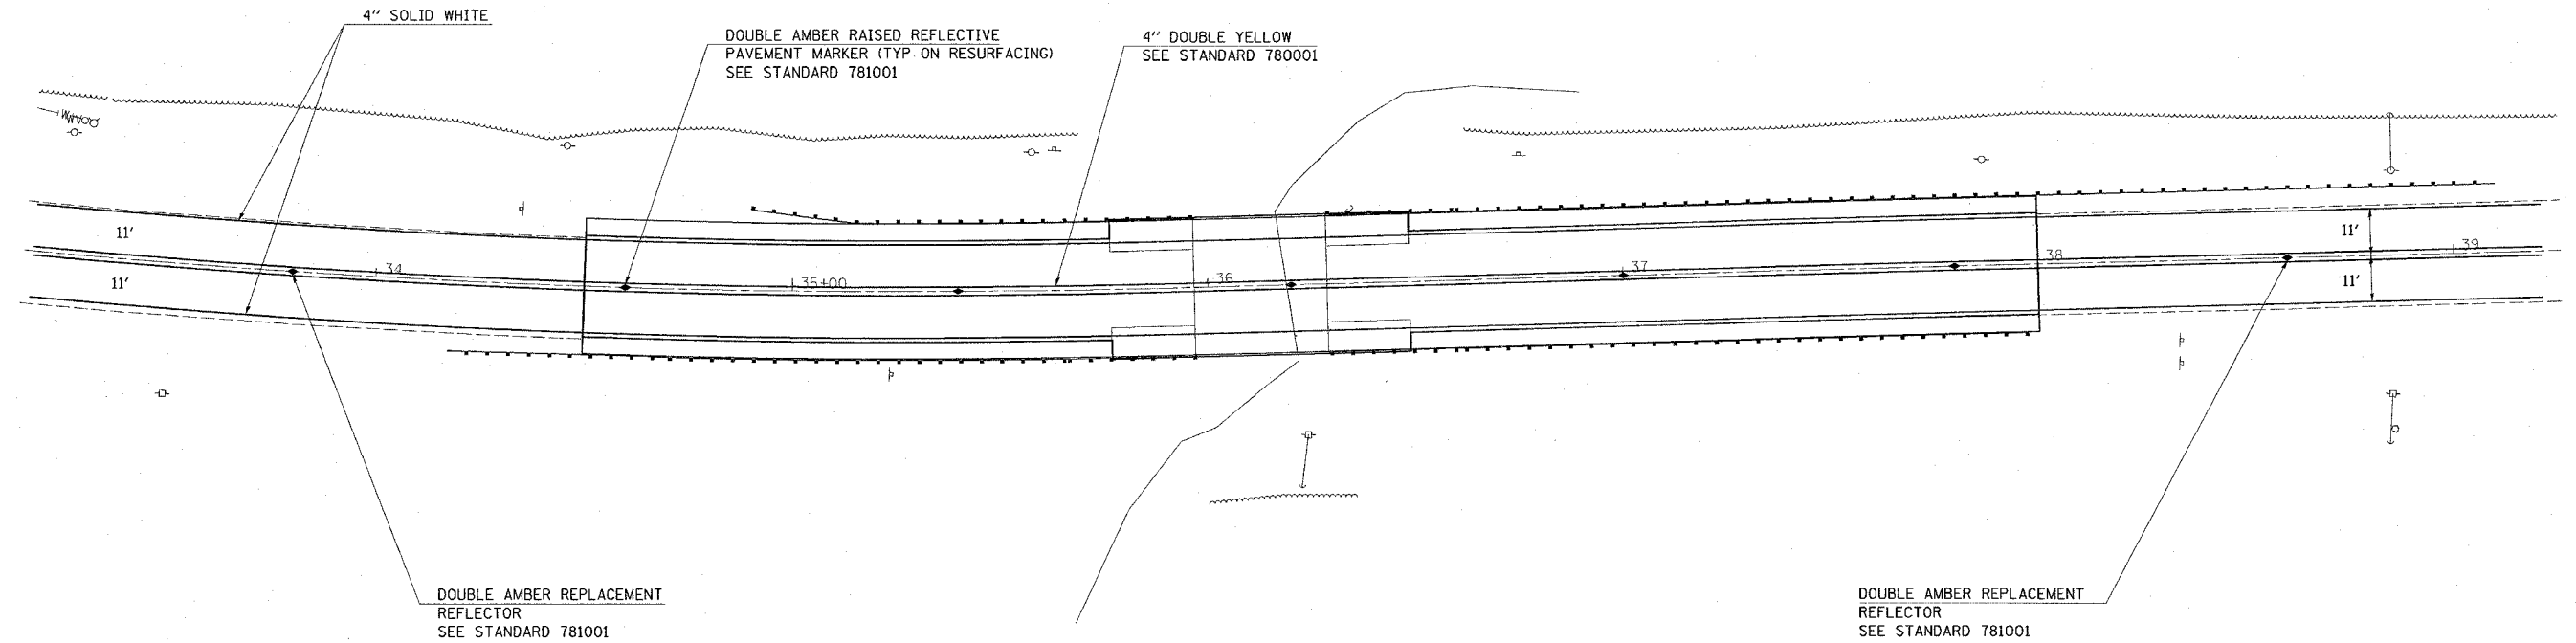

REVISIONS	
NAME	DATE

ILLINOIS DEPARTMENT OF TRANSPORTATION  
**PAVEMENT MARKING SHEET**  
 FAP ROUTE 817  
 SECTION 8BR-3  
 WASHINGTON COUNTY  
 SN 095-0011

\* DATE \*  
 \* NAME \*  
 \* SCALE \*  
 \* REF \*