


STATE OF ILLINOIS
DEPARTMENT OF TRANSPORTATION

ROUTE NO.	SECTION	COUNTY	TOTAL SHEETS	SHEET NO.
F.A.P. 817	8BR-2, 8BR-3	WASHINGTON	52	48
FED. ROAD DIST. NO. 7	ILLINOIS	FED. AID PROJECT		

SHEET NO. 8


9 SHEETS

Contract #76946

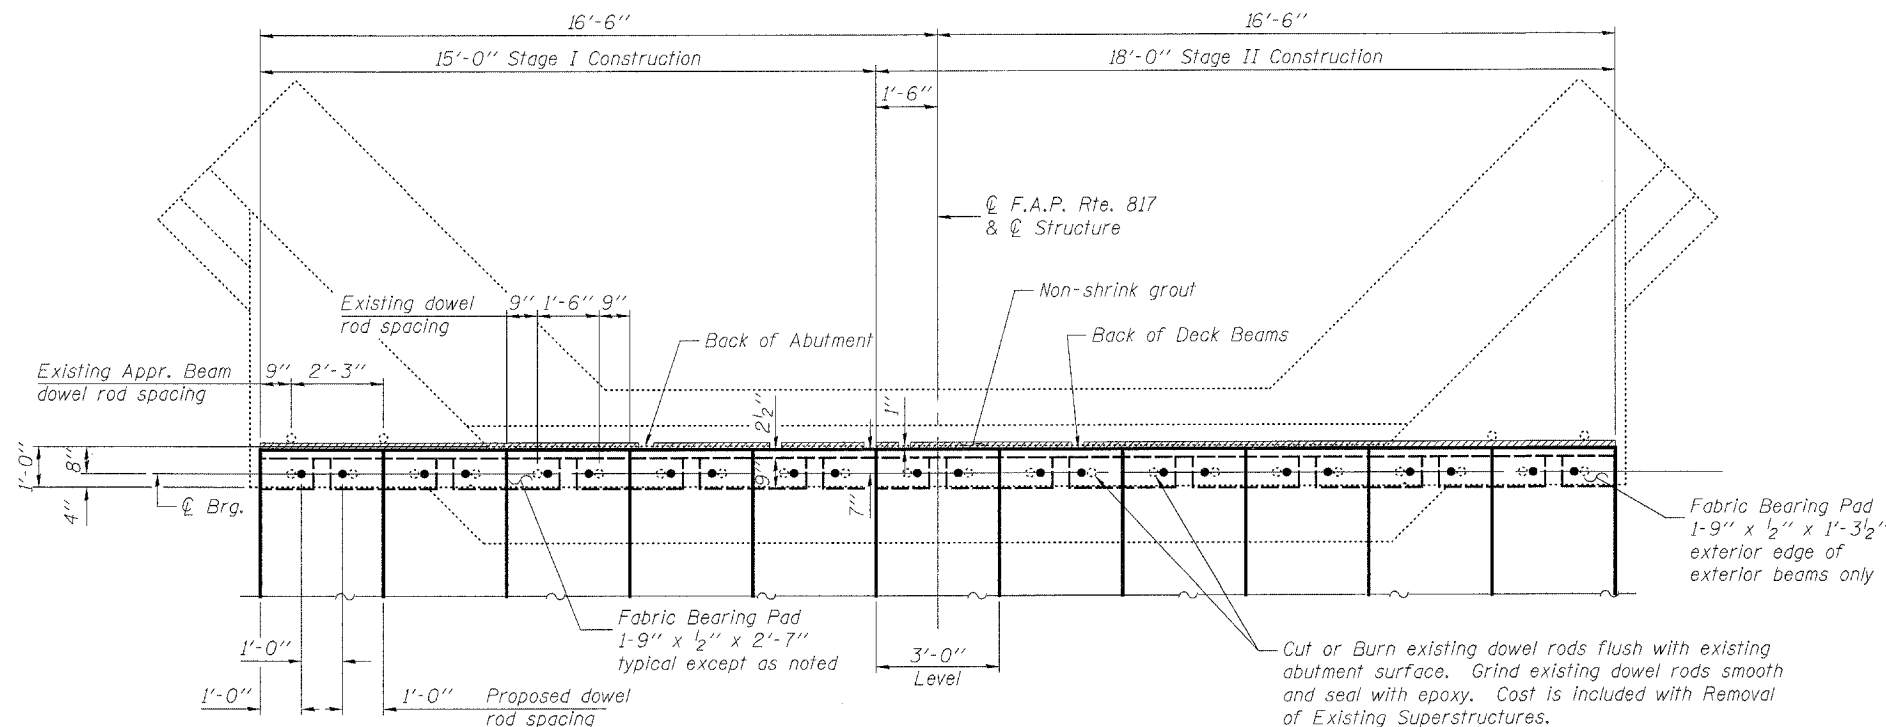

PLAN - WEST ABUTMENT

(Bituminous concrete surface course not shown)

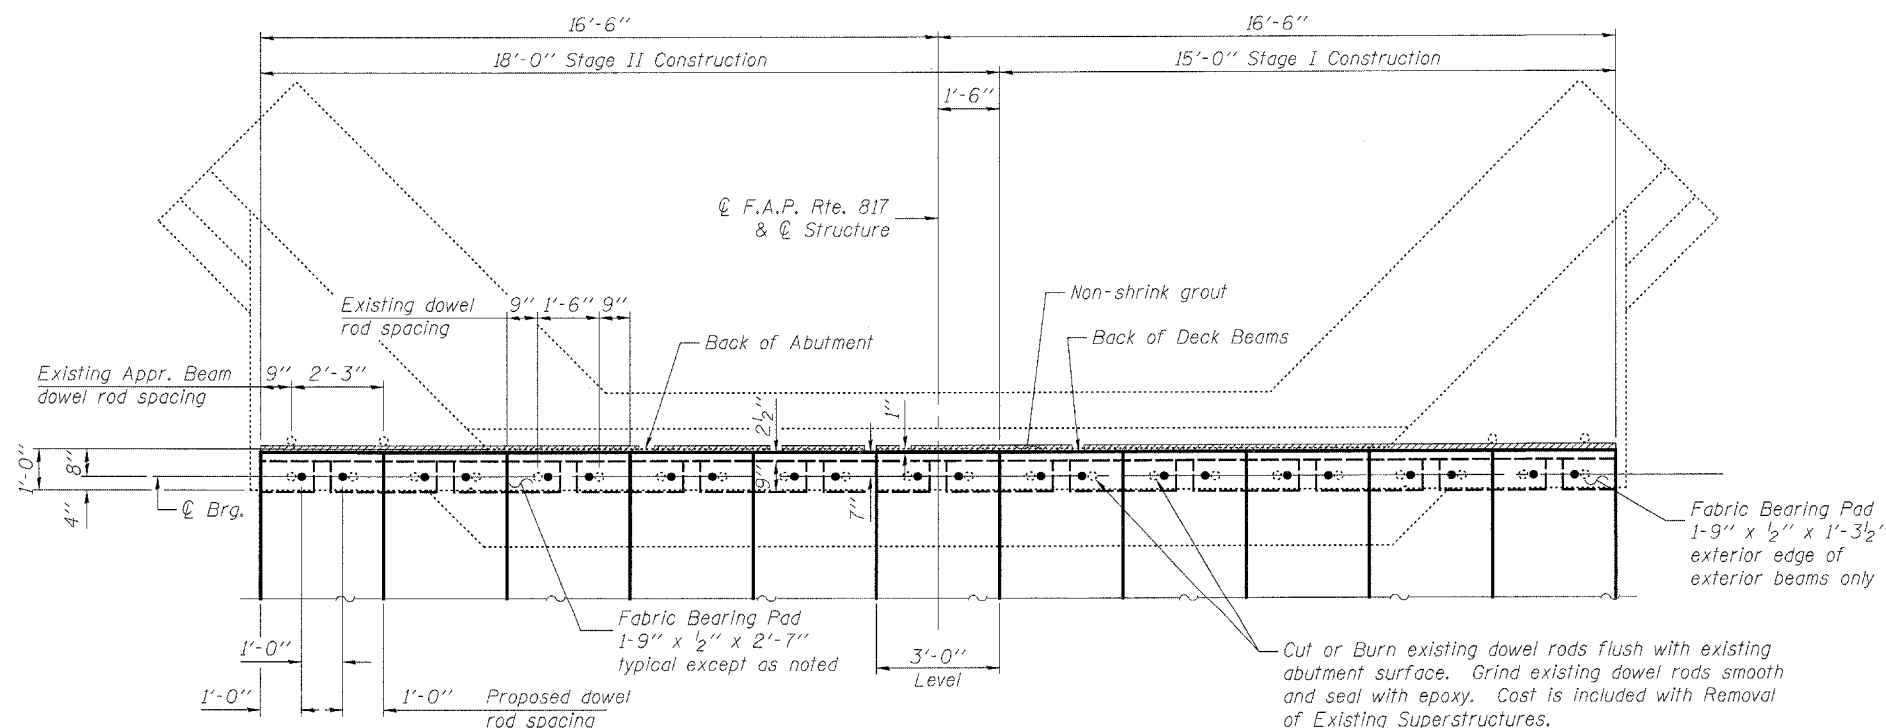

PLAN - EAST ABUTMENT

(Bituminous concrete surface course not shown)

DESIGNED	EML
CHECKED	NJM
DRAWN	EML
CHECKED	NJM

HORNER & SHIFRIN, INC.
ENGINEERS ■ ARCHITECTS ■ PLANNERS

ABUTMENTS
F.A.P. ROUTE 817 - SECTION 8BR-3
WASHINGTON COUNTY
STATION 36+12.71
STRUCTURE NO. 095-0011

Note: For Abutment Repair details see sheet 9 of 9.