


ROUTE	SECTION	COUNTY	TOTAL SHEETS	SHEET NO.
*	**	***	52	39
STA.		TO STA.		
FED. ROAD DIST. NO.		ILLINOIS	FED. AID PROJECT	
FAI 55/70		CONTRACT# 76973		
DIST 8 ITS 2006-2				
MADISON & ST. CLAIR & CITY OF ST. LOUIS, MO				

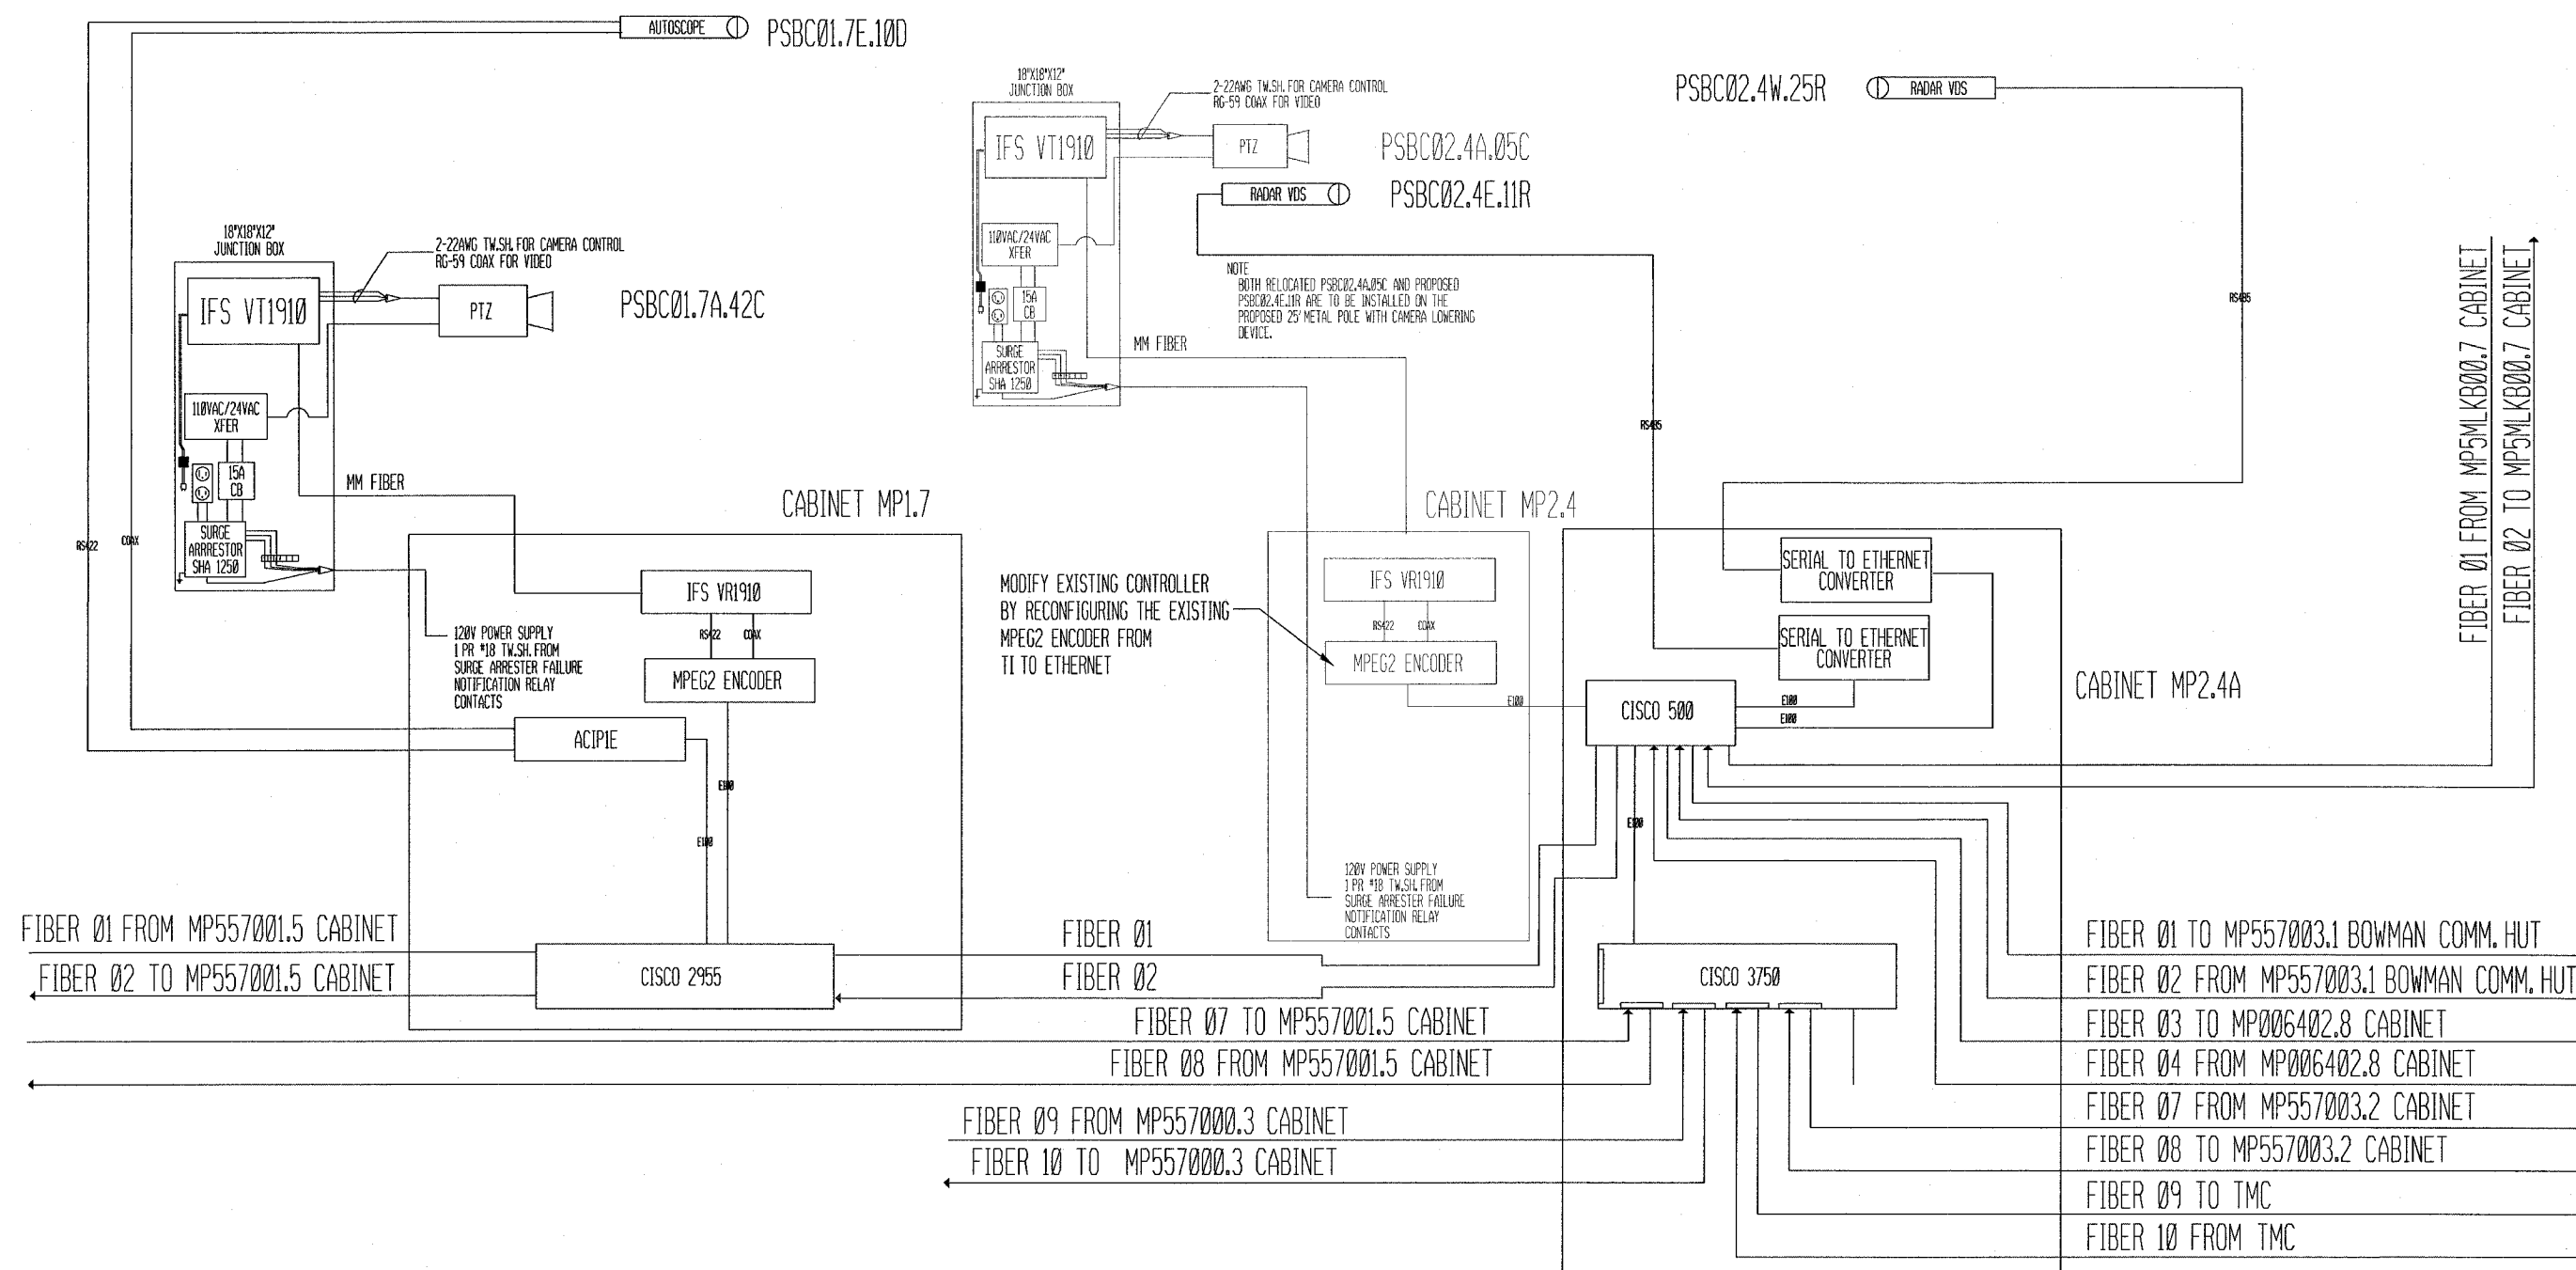

PLOT DATE = 8/10/2006  
 FILE NAME = c:\projects\1680\electrical\1680.dgn  
 PLOT SCALE = 1/8" = 1'-0"  
 REFERENCE = #REF#

PSBC MP1.7 AND PSBC MP2.4  
COMMUNICATION SHEET 5 OF 10

REVISIONS		ILLINOIS DEPARTMENT OF TRANSPORTATION
NAME	DATE	
		1.PSBC CABINET MP1.7 PSBC01.7E.10D(EX.) PSBC01.7A.42C(EX.)
		2.PSBC CABINET MP2.4 PSBC02.4A.05C(EX.) 557002.4A.11D
FAI 55/70 SECTION DIST 8 ITS 2006-2 MADISON AND ST. CLAIR COUNTY AND ST. LOUIS, MO		
DATE 8/10/2006		