

09-22-2023 LETTING ITEM 029

STATE OF ILLINOIS
DEPARTMENT OF TRANSPORTATION
DIVISION OF HIGHWAYS

| FA RTE. | SECTION | COUNTY | TOTAL SHEETS | SHEET NO. |
|-------------------|---------|---------|--------------|-----------|
| VAR D2 SG 2024-01 | VARIOUS | VARIOUS | 25 | 1 |


CONTRACT NO. 64S83

D-92-080-23

FOR INDEX OF SHEETS & STATE STANDARDS
SEE SHEET NO. 2

PROPOSED HIGHWAY PLANS

VARIOUS ROUTES
SECTION D2 SG 2024-01
VARIOUS COUNTIES
C-92-151-23
PROJECT HSIP-2LFY(675)

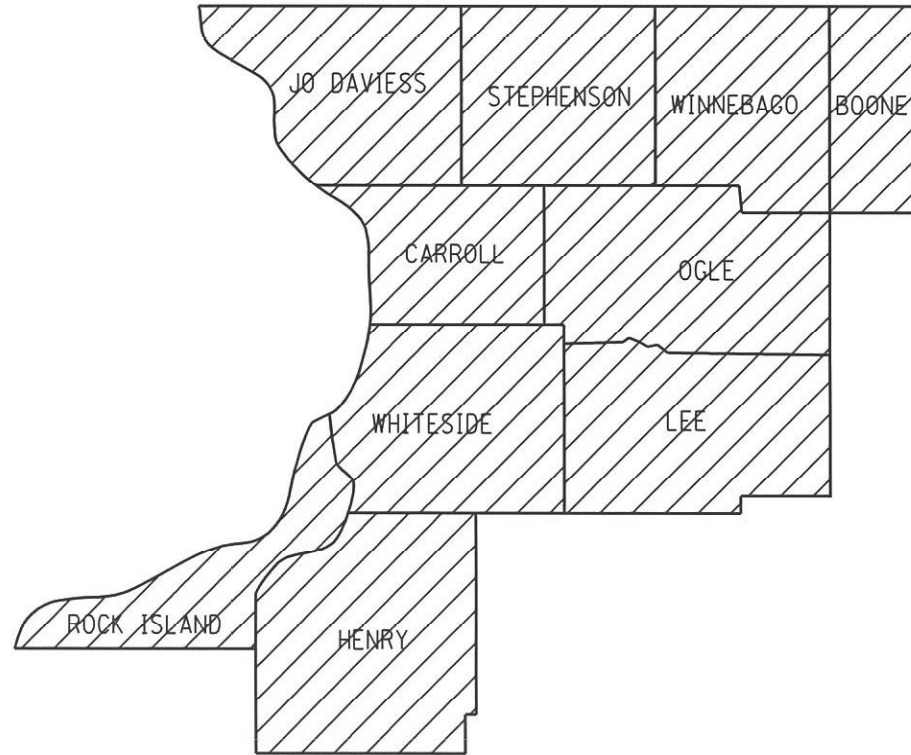

LOCATION OF SECTION INDICATED THUS: - 



LOCATION OF SECTION INDICATED THUS: - 

STATE OF ILLINOIS
DEPARTMENT OF TRANSPORTATION
DIVISION OF HIGHWAYS

SUBMITTED 6/30 20 23
Masood Ahmed REGION ENGINEER

August 18, 2023 [Signature]
ENGINEER OF DESIGN AND ENVIRONMENT

August 18, 2023 [Signature]
DIRECTOR OF HIGHWAYS PROJECT IMPLEMENTATION

J.U.L.I.E.
JOINT UTILITY LOCATION INFORMATION FOR EXCAVATION
1-800-892-0123

GROSS LENGTH OF PROJECT = 0 FT = 0.0 MILES
NET LENGTH OF PROJECT = 0 FT = 0.0 MILES

CONTRACT NO. 64S83

PRINTED BY THE AUTHORITY
OF THE STATE OF ILLINOIS

VARIOUS ROUTES SECTION: D2 SG 2024-01 VARIOUS COUNTIES

PROJECT ENGINEER: KRISTIE NYDEREK

SQUAD LEADER: TROY EBENEZER

INDEX OF SHEETS

- 1 COVER SHEET
- 2 INDEX OF SHEETS, GENERAL NOTES,
SUMMARY OF QUANTITIES & HIGHWAY STANDARDS
- 3 SCHEDULE OF SIGNING WORK

GENERAL NOTES

1. ALL EARTH EXCAVATION AND/OR ROCK EXCAVATION REQUIRED TO INSTALL A POST(S) SHALL BE INCLUDED IN THE COST OF POST INSTALLATION.
2. ALL BORROW/WASTE/USE SITES MUST BE APPROVED BY THE DEPARTMENT PRIOR TO REMOVING ANY MATERIAL FROM THE PROJECT OR INITIATING ANY EARTHMOVING ACTIVITIES, INCLUDING TEMPORARY, STOCKPILING OUTSIDE THE LIMITS OF CONSTRUCTION.
3. THE CONTRACTOR SHALL BE RESPONSIBLE FOR LOCATING AND PROTECTING UTILITY PROPERTY DURING SIGN INSTALLATIONS AS OUTLINED IN ARTICLE 107.39 OF THE STANDARD SPECIFICATIONS. A MINIMUM OF 48 HOURS ADVANCE NOTICE IS REQUIRED FOR NON-EMERGENCY WORK. THE JULIE NUMBER IS 800-892-0123.

IDOT IS NOT A MEMBER OF JULIE. IF YOU ARE NEAR ANY OVERHEAD LIGHTING, INTERSECTION LIGHTING OR TRAFFIC SIGNALS, CONTACT THE IDOT TRAFFIC OFFICE AT 815/284-5469 AT LEAST 48 HOURS PRIOR TO WORK.

SUMMARY OF QUANTITIES

| Code Number | Item | 0044 Unit | 90% Fed/ 10% State |
|-------------|---|--------------|-----------------------|
| 67100100 | MOBILIZATION | LSUM | 1 |
| X7010216 | TRAFFIC CONTROL & PROTECTION (SPECIAL) | LSUM | 1 |
| 72000100 | SIGN PANEL - TYPE 1 | SQ FT | 7220 |
| 72000200 | SIGN PANEL - TYPE 2 | SQ FT | 85 |
| 72400310 | REMOVE SIGN PANEL - TYPE 1 | SQ FT | 1600 |
| 72400320 | REMOVE SIGN PANEL - TYPE 2 | SQ FT | 10 |
| 72400710 | RELOCATE SIGN PANEL - TYPE 1 | SQ FT | 150 |
| 72400720 | RELOCATE SIGN PANEL - TYPE 2 | SQ FT | 150 |
| 72800100 | TELESCOPING STEEL SIGN SUPPORT | FOOT | 590 |
| 73000100 | WOOD SIGN SUPPORT | FOOT | 10000 |
| 73100100 | BASE FOR TELESCOPING STEEL SIGN SUPPORT | EACH | 2 |
| Z0051398 | REMOVE EXISTING SIGN POST | EACH | 2 |

HIGHWAY STANDARDS

| | |
|-----------|--|
| 701006-05 | OFF-ROAD OPERATIONS, 2L, 2W, 15' (4.5 M) TO 24" (600 MM) FROM PAVEMENT EDGE |
| 701011-04 | OFF-ROAD MOVING OPERATIONS, 2L, 2W, DAY ONLY |
| 701101-05 | OFF-ROAD OPERATIONS, MULTILANE, 15' (4.5 M) TO 24" (600 MM) FROM PAVEMENT EDGE |
| 701201-05 | LANE CLOSURE, 2L, 2W, DAY ONLY, FOR SPEEDS = 45 MPH |
| 701301-04 | LANE CLOSURE, 2L, 2W, SHORT TIME OPERATIONS |
| 701306-04 | LANE CLOSURE, 2L, 2W, SLOW MOVING OPERATIONS DAY ONLY, FOR SPEEDS = 45 MPH |
| 701421-08 | LANE CLOSURE, MULTILANE, DAY OPERATIONS ONLY, FOR SPEEDS = 45 MPH TO 55 MPH |
| 701426-09 | LANE CLOSURE, MULTILANE, INTERMITTENT OR MOVING OPERATION, FOR SPEEDS > 45 MPH |
| 701427-05 | LANE CLOSURE, MULTILANE, INTERMITTENT OR MOVING OPERATION, FOR SPEEDS < 40 MPH |
| 701451-05 | RAMP CLOSURE FREEWAY/EXPRESSWAY |
| 701456-05 | PARTIAL EXIT RAMP CLOSURE FREEWAY/EXPRESSWAY |
| 701501-06 | URBAN LANE CLOSURE, 2L, 2W, UNDIVIDED |
| 701601-09 | URBAN LANE CLOSURE, MULTILANE, 1W OR 2W WITH NONTRAVERSABLE MEDIAN |
| 701606-10 | URBAN SINGLE LANE CLOSURE, MULTILANE, 2W WITH MOUNTABLE MEDIAN |
| 701901-08 | TRAFFIC CONTROL DEVICES |
| 720001-01 | SIGN PANEL MOUNTING DETAILS |
| 720006-04 | SIGN PANEL ERECTION DETAILS |
| 728001-01 | TELESCOPING STEEL SIGN SUPPORT |

MODEL: D:\m\itl\contract\supp\04583 - Chevrons\04583 - CARD.dwg

| | | |
|-------------------------------------|------------------|-----------------|
| USER NAME = Troy Ebenezer | DESIGNED - _____ | REVISED - _____ |
| | DRAWN - _____ | REVISED - _____ |
| PLOT SCALE = 1/2" = 1' / in. | CHECKED - _____ | REVISED - _____ |
| PLOT DATE = Jun-30-2023 11:36:57 AM | DATE - _____ | REVISED - _____ |

STATE OF ILLINOIS
DEPARTMENT OF TRANSPORTATION

INDEX OF SHEETS, GENERAL NOTES
SUMMARY OF QUANTITIES AND HIGHWAY STANDARDS

SCALE: _____ SHEET _____ OF _____ SHEETS STA. _____ TO STA. _____

| F.A. RTE | SECTION | COUNTY | TOTAL SHEETS | SHEET NO. |
|---------------------------|---------------|---------|--------------------|--------------|
| VAR | D2 SG 2024-01 | VARIOUS | 25 | 2 |
| ILLINOIS FED. AID PROJECT | | | CONTRACT NO. 64583 | |


TYPICAL CURVE LAYOUT

Chevron Spacing

| Advisory Speed | Chevron Spacing |
|------------------|-----------------|
| 15 mph or less | 40 feet |
| 20 to 30 mph | 80 feet |
| 35 to 45 mph | 120 feet |
| 50 to 60 mph | 160 feet |
| more than 60 mph | 200 feet |

Advanced Sign Spacing

| Posted Speed | Distance-advance warning sign to start of curve |
|--------------|---|
| More than 65 | 650 feet |
| 60 | 550 feet |
| 55 | 500 feet |
| 50 | 450 feet |
| 45 | 400 feet |
| 40 | 350 feet |
| 35 | 250 feet |
| 30 or less | 200 feet |

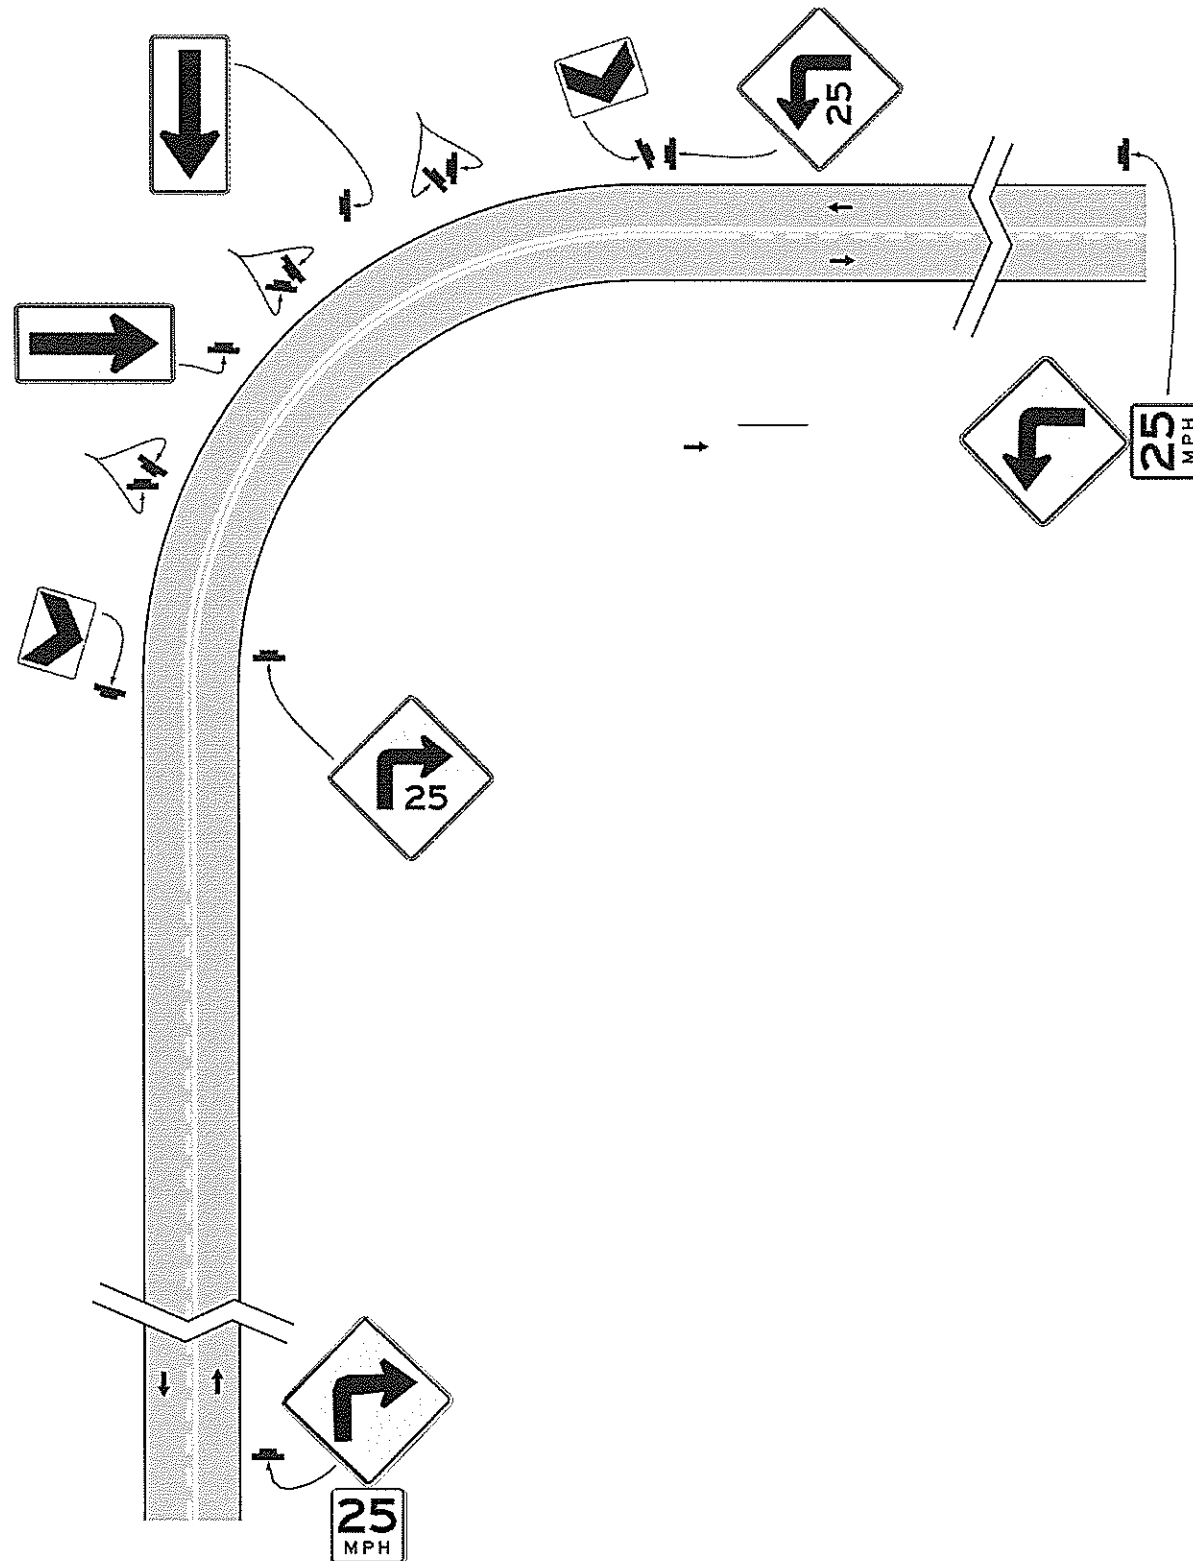

MODEL: Dehull
 FILE: 10446 - 51151-ContractSignments1583 - Chevrons2024-01-20 CADD.sht.dgn

| | | |
|-------------------------------------|------------------|-----------------|
| USER NAME = Troy Ebenezer | DESIGNED - _____ | REVISED - _____ |
| | DRAWN - _____ | REVISED - _____ |
| PLOT SCALE = 102.9563' / in. | CHECKED - _____ | REVISED - _____ |
| PLOT DATE = Jun-30-2023 11:37:16 AM | DATE - _____ | REVISED - _____ |

STATE OF ILLINOIS
DEPARTMENT OF TRANSPORTATION

SUMMARY OF QUANTITIES

SCALE: _____ SHEET _____ OF _____ SHEETS STA. _____ TO STA. _____

| F.A. RTE. | SECTION | COUNTY | TOTAL SHEETS | SHEET NO. |
|---------------------------|---------------|---------|--------------------|-----------|
| VAR | D2 5G 2024-01 | VARIOUS | 25 | 3 |
| | | | CONTRACT NO. 64583 | |
| ILLINOIS FED. AID PROJECT | | | | |

SCHEDULE OF QUANTITIES

| Mileage | Side of Road | # of posts | # of Signs | Sign | Size Hor | Size Ver | Install Type 1 (sf) per sign | Install Type 1 (sf) Total | Install Type 2 (sf) per sign | Install Type 2 (sf) Total | Remove Type 1 (sf) | Remove Type 2 (sf) | Relocate sign panel Ty 1(sf) | Relocate sign panel Ty 2(sf) | (2 in) Telspar per sign | (2 1/4 in) per sign Boot | Telespar Total | Wood (ft) per sign | Wood (ft) total | banding | Remove Existing Post | | | |
|-----------|--------------|------------|------------|----------|----------|----------|------------------------------|---------------------------|------------------------------|---------------------------|--------------------|--------------------|------------------------------|------------------------------|-------------------------|--------------------------|----------------|--------------------|-----------------|---------|----------------------|--|--|--|
| 10.2 | East | 3 | 6 | W1-8 | 24 | 30 | 5.00 | 30.00 | | | | | | | | | | 16 | 48 | | | | | |
| | East | 5 | 10 | W1-8 | 24 | 30 | | | | | | | 50 | | | | | 16 | 80 | | | | | |
| 10.6 | West | 11 | 22 | W1-8 | 24 | 30 | 5.00 | 110.00 | | | | | | | | | | 16 | 176 | | | | | |
| 2.31 | East | | 1 | W1-2L | 36 | 36 | | | | | 9 | | | | | | | | | | | | | |
| 2.34 | East | 1 | 1 | W1-10L | 36 | 36 | 9.00 | | | | | | | | | | | 16 | 16 | | | | | |
| | | | 1 | W17-I100 | 42 | 9 | 2.70 | | | | | | | | | | | | | | | | | |
| 2.35 | East | 1 | 1 | W1-10L | 36 | 36 | | | | | 9 | | | | | | | | | | | | | |
| | | | 1 | W17-I100 | 42 | 9 | 2.7 | | | | | | | | | | | | | | | | | |
| 2.44 | East | 1 | 1 | M3-1 | 24 | 12 | | | | | 2 | | | | | | | | | | | | | |
| | | | 1 | M1-I100 | 24 | 24 | | | 4 | | | | | | | | | | | | | | | |
| | | | 1 | M6-2L | 21 | 15 | | | 2.2 | | | | | | | | | | | | | | | |
| | | | 1 | W1-6L | 48 | 12 | 8.00 | | | | | | | | | | | | | 13 | 13 | | | |
| 2.62 | South | 1 | 1 | W1-2L | 36 | 36 | | | | | 9 | | | | | | | | | | | | | |
| | | | 1 | W1-10BR | 36 | 36 | 9.00 | | | | | | | | | | | | 17 | 17 | | | | |
| | | | 1 | W17-I100 | 42 | 9 | 2.70 | | | | | | | | | | | | | | | | | |
| 7.23 | East | | 1 | W1-2L | 36 | 36 | | | | | 9 | | | | | | | | | | | | | |
| | | | 1 | W13-1 | 24 | 24 | | | 4 | | | | | | | | | | | | | | | |
| 7.27 | East | 1 | 1 | W1-10BL | 36 | 36 | 9.00 | 9.00 | | | | | | | | | | 17 | 17 | | | | | |
| | | | 1 | W17-I100 | 36 | 9 | 2.30 | 2.30 | | | | | | | | | | | | | | | | |
| | | | 1 | W13-1 | 24 | 24 | 4.00 | 4.00 | | | | | | | | | | | | | | | | |
| 7.42 | East | 1 | 1 | M3-1 | 24 | 12 | | | | | 2 | | | | | | | | | | | | | |
| | | | 1 | M1-I100 | 24 | 24 | | | 4 | | | | | | | | | | | | | | | |
| | | | 1 | M6-2L | 21 | 15 | | | 2.2 | | | | | | | | | | | | | | | |
| | | | 1 | W1-6L | 48 | 24 | 8.00 | 8.00 | | | | | | | | | | | | 15 | 15 | | | |
| 7.40-7.52 | East | 6 | 10 | W1-8 | 24 | 30 | 5.00 | 50.00 | | | | | | | | | | 15 | 90 | | | | | |

MODEL: Default
 FILE NAME: C:\Users\jebenn\OneDrive\Documents\64583 - Chertons\64583 - CAD\64583.dwg

| | | |
|-------------------------------------|------------------|-----------------|
| USER NAME = Troy Ebenezer | DESIGNED - _____ | REVISED - _____ |
| | DRAWN - _____ | REVISED - _____ |
| PLOT SCALE = 102.9963 / in | CHECKED - _____ | REVISED - _____ |
| PLOT DATE = Jun-30-2023 11:37:30 AM | DATE - _____ | REVISED - _____ |

STATE OF ILLINOIS
DEPARTMENT OF TRANSPORTATION

SUMMARY OF QUANTITIES

SCALE: _____ SHEET _____ OF _____ SHEETS STA. _____ TO STA. _____

| | | | | |
|---------------------------|---------------|---------|--------------|-----------|
| F.A. RTÉ | SECTION | COUNTY | TOTAL SHEETS | SHEET NO. |
| VAR | D2 SG 2024-01 | VARIOUS | 25 | 4 |
| CONTRACT NO. 64583 | | | | |
| ILLINOIS FED. AID PROJECT | | | | |

SCHEDULE OF QUANTITIES

| Mileage | Side of Road | # of posts | # of Signs | Sign | Size Hor | Size Ver | Install Type 1 (sf) per sign | Install Type 1 (sf) Total | Install Type 2 (sf) per sign | Install Type 2 (sf) Total | Remove Type 1 (sf) | Remove Type 2 (sf) | Relocate sign panel Ty 1(sf) | Relocate sign panel Ty 2(sf) | (2 in) Telspar per sign | (2 1/4 in) per sign Boot | Telespar Total | Wood (ft) per sign | Wood (ft) total | banding | Remove Existing Post | | |
|---------|--------------|------------|------------|----------|----------|----------|------------------------------|---------------------------|------------------------------|---------------------------|--------------------|--------------------|------------------------------|------------------------------|-------------------------|--------------------------|----------------|--------------------|-----------------|---------|----------------------|--|--|
| 7.62 | South | 1 | 1 | W1-2R | 36 | 36 | 9.00 | | | | 9 | | | | | | | 16 | 16 | | | | |
| | | | 1 | W1-10BR | 36 | 36 | 9.00 | 9.00 | | | | | | | | | | | | | | | |
| | | | 1 | W17-I100 | 36 | 9 | 2.30 | 2.30 | | | | | | | | | | | | | | | |
| | | | 1 | W13-1 | 24 | 24 | 4.00 | 4.00 | | | | 4 | | | | | | | | | | | |
| 10.95 | West | 1 | 1 | M3-3 | 24 | 12 | | | | | 2 | | | | | | | | | | | | |
| | | | 1 | M1-I100 | 24 | 24 | | | | 4 | | | | | | | | | | | | | |
| | | | 1 | M6-1L | 21 | 15 | | | | 2.2 | | | | | | | | | | | | | |
| 10.96 | West | 1 | 1 | W1-6L | 48 | 24 | 8.00 | 8.00 | | | | | | | | | | 15 | 15 | | | | |
| | | | 1 | W13-1 | 24 | 24 | 4.00 | 4.00 | | | | | | | | | | | | | | | |
| 11.09 | East | 1 | 1 | W1-1L | 36 | 36 | 9.00 | | | | 9 | | | | | | | | | | | | |
| | | | 1 | W1-10BL | 36 | 36 | 9.00 | 9.00 | | | | | | | | | | | 18 | 18 | | | |
| | | | 1 | W13-1 | 24 | 24 | 4.00 | 4.00 | | | | 4 | | | | | | | | | | | |
| 11.16 | East | 1 | 1 | W1-6L | 48 | 24 | 8.00 | 8.00 | | | | | | | | | | 16 | 16 | | | | |
| | | | 1 | W13-1 | 24 | 24 | 4.00 | 4.00 | | | | | | | | | | | | | | | |
| 11.16 | East | 1 | 1 | W1-8 | 24 | 30 | 5.00 | 5.00 | | | | | | | 9 | 5 | | | | | | | |
| 11.17 | East | | 1 | M3-3 | 24 | 12 | | | | | 2 | | | | | | | | | | | | |
| | | | 1 | M1-I100 | 24 | 24 | | | | 4 | | | | | | | | | | | | | |
| | | | 1 | M6-1R | 21 | 15 | | | | 2.2 | | | | | | | | | | | | | |
| 11.17 | East | 1 | 1 | W1-8 | 24 | 30 | 5.00 | 5.00 | | | | | | | 9 | 5 | | | | | | | |
| 11.17 | East | 1 | 1 | W1-6R | 48 | 24 | 8.00 | 8.00 | | | | | | | | | | 16 | 16 | | | | |
| | | | 1 | W13-1 | 24 | 24 | 4.00 | 4.00 | | | | | | | | | | | | | | | |
| 11.18 | East | 1 | 1 | M3-3 | 24 | 12 | 2.00 | 2.00 | | | | | | | | | | | | | | | |
| | | | 1 | M1-I100 | 24 | 24 | 4.00 | 4.00 | | | | | | | | | | | | | | | |
| | | | 1 | M6-1R | 21 | 15 | 2.19 | 2.19 | | | | | | | | | | | | | | | |
| 11.21 | South | 1 | 1 | W1-10BR | 36 | 36 | 9.00 | 9.00 | | | | | | | | | | 18 | 18 | | | | |
| | | | 1 | W13-1 | 24 | 24 | 4.00 | 4.00 | | | | | | | | | | | | | | | |
| 11.29 | South | | 1 | W1-1R | 36 | 36 | | | | | 9 | | | | | | | | | | | | |

MODEL - D:\dwg\...
 FILE NAME - S:\B-Contracts\5110064583 - Chevrons\64820 CAD\DWG.dwg

| | | |
|-------------------------------------|------------------|-----------------|
| USER NAME = Trey Ebenezer | DESIGNED - _____ | REVISED - _____ |
| DRAWN - _____ | CHECKED - _____ | REVISED - _____ |
| PLOT SCALE = 1/2" = 100' | CHECKED - _____ | REVISED - _____ |
| PLOT DATE = Jun-30-2023 11:37:39 AM | DATE - _____ | REVISED - _____ |

STATE OF ILLINOIS
DEPARTMENT OF TRANSPORTATION

SCHEDULE OF QUANTITIES

SCALE: _____ SHEET _____ OF _____ SHEETS STA _____ TO STA _____

| | | | | |
|---------------------------|---------------|---------|--------------|-----------|
| F.A. RTE. | SECTION | COUNTY | TOTAL SHEETS | SHEET NO. |
| VAR | D2 SG 2024-01 | VARIOUS | 25 | 5 |
| CONTRACT NO. 64583 | | | | |
| ILLINOIS FED. AID PROJECT | | | | |

SCHEDULE OF QUANTITIES

| Mileage | Side of Road | # of posts | # of Signs | Sign | Size Hor | Size Ver | Install Type 1 (sf) per sign | Install Type 1 (sf) Total | Install Type 2 (sf) per sign | Install Type 2 (sf) Total | Remove Type 1 (sf) | Remove Type 2 (sf) | Relocate sign panel Ty 1(sf) | Relocate sign panel Ty 2(sf) | (2 in) Telspar per sign | (2 1/4 in) per sign Boot | Telespar Total | Wood (ft) per sign | Wood (ft) total | banding | Remove Existing Post | |
|---------|--------------|------------|------------|----------|----------|----------|------------------------------|---------------------------|------------------------------|---------------------------|--------------------|--------------------|------------------------------|------------------------------|-------------------------|--------------------------|----------------|--------------------|-----------------|---------|----------------------|--|
| | | | 1 | W13-1 | 24 | 24 | | | | | 4 | | | | | | | | | | | |
| 11.34 | South | 6 | 12 | W1-8 | 24 | 30 | 5.00 | 60.00 | | | | | | | | | | 14 | 84 | | | |
| 11.49 | North | 2 | 1 | D2-2 | 60 | 30 | | | 12.50 | 12.50 | | | | 12.5 | 20 | 10 | | | | | | |
| 11.49 | North | 1 | 1 | W1-2R | 36 | 36 | | | | | 9 | | | | | | | | | | | |
| | | | | W13-1 | 24 | 24 | | | | | 4 | | | | | | | | | | | |
| 11.55 | North | 1 | 1 | W1-10CR | 36 | 36 | 9.00 | 9.00 | | | | | | | | | | 18 | 18 | | | |
| | | | 1 | W13-1 | 24 | 24 | 4.00 | 4.00 | | | | | | | | | | | | | | |
| 11.67 | South | 4 | 8 | W1-8 | 24 | 30 | 5.00 | 40.00 | | | | | | | | | | 14 | 56 | | | |
| 11.8 | West | 1 | 1 | W1-10BL | 36 | 36 | 9.00 | 9.00 | | | | | | | | | | 18 | 18 | | | |
| | | | 1 | W13-1 | 24 | 24 | 4.00 | 4.00 | | | | | | | | | | | | | | |
| 11.82 | West | 1 | 1 | W1-2L | 36 | 36 | | | | | 9 | | | | | | | | | | | |
| | | | 1 | W13-1 | 24 | 24 | | | | | 4 | | | | | | | | | | | |
| 14.25 | East | 1 | 1 | W1-2L | 36 | 36 | | | | | 9 | | | | | | | | | | | |
| | | | 1 | W13-1 | 24 | 24 | | | | | 4 | | | | | | | | | | | |
| 14.27 | East | 1 | 1 | W1-10BL | 36 | 36 | 9.00 | 9.00 | | | | | | | | | | 18 | 18 | | | |
| | | | 1 | W17-I100 | 36 | 9 | 2.30 | 2.30 | | | | | | | | | | | | | | |
| | | | 1 | W13-1 | 24 | 24 | 4.00 | 4.00 | | | | | | | | | | | | | | |
| 14.42 | South | 4 | 8 | W1-8 | 24 | 30 | 5.00 | 40.00 | | | | | | | | | | 14 | 56 | | | |
| 14.6 | South | 1 | 1 | W1-10R | 36 | 36 | 9.00 | 9.00 | | | | | | | | | | 18 | 18 | | | |
| | | | 1 | W17-I100 | 36 | 9 | 2.30 | 2.30 | | | | | | | | | | | | | | |
| | | | 1 | W13-1 | 24 | 24 | 4.00 | 4.00 | | | | | | | | | | | | | | |
| 14.62 | South | 1 | 1 | W1-2R | 36 | 36 | | | | | 9 | | | | | | | | | | | |
| | | | 1 | W13-1 | 24 | 24 | | | | | 4 | | | | | | | | | | | |
| 12.06 | East | 1 | 1 | W1-1L | 36 | 36 | | | | | 9 | | | | | | | | | | | |
| | | | 1 | W1-10BL | 36 | 36 | 9.00 | 9.00 | | | | | | | | | | | | | | |

MODEL: Default
 FILE NAME: S:\R\Contract\55num\64583 - Chevona\64583 CAD\ SHT.dwg

| | | |
|-------------------------------------|------------------|-----------------|
| USER NAME = Tray Ebenezer | DESIGNED - _____ | REVISED - _____ |
| DRAWN - _____ | CHECKED - _____ | REVISED - _____ |
| PLOT SCALE = 1/2" = 100' | CHECKED - _____ | REVISED - _____ |
| PLOT DATE = Jun-30-2023 11:37:51 AM | DATE - _____ | REVISED - _____ |

**STATE OF ILLINOIS
DEPARTMENT OF TRANSPORTATION**

SCHEDULE OF QUANTITIES

SCALE: _____ SHEET _____ OF _____ SHEETS STA _____ TO STA _____

| | | | | |
|--------------------|---------------|---------|---------------------------|-----------|
| F.A. RTE | SECTION | COUNTY | TOTAL SHEETS | SHEET NO. |
| VAR | D2 SG 2024-01 | VARIOUS | 25 | 6 |
| CONTRACT NO. 64583 | | | ILLINOIS FED. AID PROJECT | |

SCHEDULE OF QUANTITIES

| Mileage | Side of Road | # of posts | # of Signs | Sign | Size Hor | Size Ver | Install Type 1 (sf) per sign | Install Type 1 (sf) Total | Install Type 2 (sf) per sign | Install Type 2 (sf) Total | Remove Type 1 (sf) | Remove Type 2 (sf) | Relocate sign panel Ty 1(sf) | Relocate sign panel Ty 2(sf) | (2 in) Telspar per sign | (2 1/4 in) per sign Boot | Telespar Total | Wood (ft) per sign | Wood (ft) total | banding | Remove Existing Post |
|---------|--------------|------------|------------|----------|----------|----------|------------------------------|---------------------------|------------------------------|---------------------------|--------------------|--------------------|------------------------------|------------------------------|-------------------------|--------------------------|----------------|--------------------|-----------------|---------|----------------------|
| 12.2 | East | 3 | 6 | W1-8 | 24 | 30 | 5.00 | 30.00 | | | | | | | | | | 14 | 42 | | |
| 12.27 | South | 1 | 1 | W1-1R | 36 | 36 | | | | | 9 | | | | | | | | | | |
| | | | 1 | W1-10CR | 36 | 36 | 9.00 | 9.00 | | | | | | | | | | | | | |
| 12.7 | North | 8 | 16 | W1-8 | 24 | 30 | 5.00 | 80.00 | | | | | | | | | | 14 | 112 | | |
| 12.9 | North | 1 | 1 | W1-2R | 36 | 36 | | | | | 9 | | | | | | | | | | |
| | | | 1 | W13-1 | 24 | 24 | | | | | 4 | | | | | | | | | | |
| 12.93 | North | 1 | 1 | W1-10R | 36 | 36 | 9.00 | 9.00 | | | | | | | | | | 18 | 18 | | |
| | | | 1 | W17-I100 | 36 | 9 | 2.30 | 2.30 | | | | | | | | | | | | | |
| | | | 1 | W13-1 | 24 | 24 | 4.00 | 4.00 | | | | | | | | | | | | | |
| 13.04 | South | 1 | 1 | W1-6R | 48 | 24 | 8.00 | 8.00 | | | | | | | | | | 12 | 12 | | |
| | | | 1 | W13-1 | 24 | 24 | 4.00 | 4.00 | | | | | | | | | | | | | |
| 13.04 | South | 1 | 1 | W1-6R | 48 | 24 | 8.00 | | | | 8 | | | | | | | 14 | 14 | | |
| | | | 1 | W13-1 | 24 | 24 | 4.00 | 4.00 | | | | | | | | | | | | | |
| 13.54 | North | 1 | 1 | W1-6L | 48 | 24 | 8.00 | 8.00 | | | | | | | | | | 14 | 14 | | |
| | | | 1 | W13-1P | 24 | 24 | 4.00 | 4.00 | | | | | | | | | | | | | |
| | | | 1 | W14-3 | 64 | 48 | | | 21.33 | 21.33 | | | | 10.7 | | | | | | | |
| 13.55 | North | 1 | 1 | W1-6R | 48 | 24 | 8.00 | 8.00 | | | | | | | | | | 14 | 14 | | |
| | | | 1 | W13-1P | 24 | 24 | 4.00 | 4.00 | | | | | | | | | | | | | |
| 14.76 | West | 5 | 10 | W1-8 | 24 | 30 | 5.00 | 50.00 | | | | | | | | | | 14 | 70 | | |
| 18 | East | 6 | 12 | W1-8 | 24 | 30 | 5.00 | 60.00 | | | | | | | | | | 16 | 96 | | |
| 18.99 | East | 1 | 1 | W1-10L | 36 | 36 | 9.00 | 9.00 | | | 9 | | | | | | | 17 | 17 | | |
| | | | 1 | W13-1P | 24 | 24 | 4.00 | 4.00 | | | 4 | | | | | | | | | | |
| | | | 1 | W17-I100 | 36 | 9 | 2.25 | 2.25 | | | | | | | | | | | | | |
| 19 | East | 7 | 14 | W1-8 | 24 | 30 | 5.00 | 70.00 | | | | | | | | | | 16 | 112 | | |

MODEL: D:\pvt\... Contract\ScheduleQuantities.dwg - Chetumal\64583 - CADDO - dhs.dwg

| | | |
|-------------------------------------|------------------|-----------------|
| USER NAME = Troy Ebenezer | DESIGNED - _____ | REVISED - _____ |
| | DRAWN - _____ | REVISED - _____ |
| PLOT SCALE = 102.9963' / in. | CHECKED - _____ | REVISED - _____ |
| PLOT DATE = Jun-30-2023 11:38:04 AM | DATE - _____ | REVISED - _____ |

**STATE OF ILLINOIS
DEPARTMENT OF TRANSPORTATION**

| | |
|-------------------------------|-----------------------------|
| SCHEDULE OF QUANTITIES | |
| SCALE: _____ | SHEET _____ OF _____ SHEETS |
| STA. _____ | TO STA. _____ |

| | | | | |
|---------------------------|---------------|---------|--------------------|-----------|
| F.A. RTE. | SECTION | COUNTY | TOTAL SHEETS | SHEET NO. |
| VAR | D2 SG 2024-01 | VARIOUS | 25 | 7 |
| ILLINOIS FED. AID PROJECT | | | CONTRACT NO. 64583 | |

SCHEDULE OF QUANTITIES

| Mileage | Side of Road | # of posts | # of Signs | Sign | Size Hor | Size Ver | Install Type 1 (sf) per sign | Install Type 1 (sf) Total | Install Type 2 (sf) per sign | Install Type 2 (sf) Total | Remove Type 1 (sf) | Remove Type 2 (sf) | Relocate sign panel Ty 1(sf) | Relocate sign panel Ty 2(sf) | (2 in) Telspar per sign | (2 1/4 in) per sign Boot | Telespar Total | Wood (ft) per sign | Wood (ft) total | banding | Remove Existing Post | |
|---------|--------------|------------|------------|----------|----------|----------|------------------------------|---------------------------|------------------------------|---------------------------|--------------------|--------------------|------------------------------|------------------------------|-------------------------|--------------------------|----------------|--------------------|-----------------|---------|----------------------|--|
| 2.5 | South | | | W1-2L | 36 | 36 | | | | | 9 | | | | | | | | | | | |
| | | | | W13-1 | 24 | 24 | | | | | 4 | | | | | | | | | | | |
| 2.52 | South | 1 | 1 | W1-2L | 36 | 36 | 9.00 | 9.00 | | | | | | | | | | 18 | 18 | | | |
| | | | 1 | W13-1 | 24 | 24 | 4.00 | 4.00 | | | | | | | | | | | | | | |
| | | | 1 | W17-I100 | 36 | 9 | 2.25 | 2.25 | | | | | | | | | | | | | | |
| 2.7 | East | 8 | 16 | W1-8 | 24 | 30 | 5.00 | 80.00 | | | | | | | | | | 14 | 224 | | | |
| 2.88 | West | 1 | 1 | W1-2L | 36 | 36 | 9.00 | 9.00 | | | | | | | | | | 18 | 18 | | | |
| | | | 1 | W13-1 | 24 | 24 | 4.00 | 4.00 | | | | | | | | | | | | | | |
| | | | 1 | W17-I100 | 36 | 9 | 2.25 | 2.25 | | | | | | | | | | | | | | |
| 2.92 | west | | | W1-2L | 36 | 36 | | | | | 9 | | | | | | | | | | | |
| | | | | W13-1 | 24 | 24 | | | | | 4 | | | | | | | | | | | |
| 3.92 | North | 1 | 1 | W1-8 | 24 | 30 | 5.00 | 5.00 | | | | | | | | | | 14 | 14 | | | |
| 17.84 | West | 1 | 1 | W1-6R | 48 | 24 | 8.00 | 8.00 | | | | | | | | | | 16 | 16 | | | |
| | | | 1 | W13-1 | 24 | 24 | 4.00 | 4.00 | | | | | | | | | | | | | | |
| 17.84 | West | 7 | 14 | W1-8 | 24 | 30 | 5.00 | 70.00 | | | | | | | | | | 15 | 105 | | | |
| 17.84 | North | 1 | 1 | W1-6L | 48 | 24 | 8.00 | 8.00 | | | | | | | | | | 16 | 16 | | | |
| | | | 1 | W13-1 | 24 | 24 | 4.00 | 4.00 | | | | | | | | | | | | | | |
| 17.93 | South | 1 | 1 | W1-6L | 48 | 24 | 8.00 | 8.00 | | | | | | | | | | 16 | 16 | | | |
| | | | 1 | W13-1 | 24 | 24 | 4.00 | 4.00 | | | | | | | | | | | | | | |
| 17.94 | East | 1 | 1 | W1-6R | 48 | 24 | 8.00 | 8.00 | | | | | | | | | | 16 | 16 | | | |
| | | | 1 | W13-1 | 24 | 24 | 4.00 | 4.00 | | | | | | | | | | | | | | |
| 17.93 | East | 6 | 12 | W1-8 | 24 | 30 | 5.00 | 60.00 | | | | | | | | | | 15 | 90 | | | |
| 19.35 | West | | 1 | W1-1R | 36 | 36 | | | | | 9 | | | | | | | | | | | |
| | | | 1 | W13-1 | 24 | 24 | | | | | 4 | | | | | | | | | | | |
| 19.44 | West | 1 | 1 | W1-10R | 36 | 36 | 9.00 | 9.00 | | | | | | | | | | 18 | 18 | | | |

MODEL: Default; FILE NAME: S:\111\Contract\111\Summary\64583 - Chouva\64583 CAD.dwg; PLOT DATE: 2023/06/30 11:38:17 AM

| | | |
|-------------------------------------|------------------|-----------------|
| USER NAME = Troy Enezer | DESIGNED - _____ | REVISED - _____ |
| | DRAWN - _____ | REVISED - _____ |
| PLOT SCALE = 107.9963' / in. | CHECKED - _____ | REVISED - _____ |
| PLOT DATE = Jun-30-2023 11:38:17 AM | DATE - _____ | REVISED - _____ |

**STATE OF ILLINOIS
DEPARTMENT OF TRANSPORTATION**

| | |
|-------------------------------|-----------------------------|
| SCHEDULE OF QUANTITIES | |
| SCALE: _____ | SHEET _____ OF _____ SHEETS |
| STA. _____ | TO STA. _____ |

| | | | | |
|---------------------------|---------------|---------|--------------------|-----------|
| F.A. RTE | SECTION | COUNTY | TOTAL SHEETS | SHEET NO. |
| VAR | D2 SG 2024-01 | VARIOUS | 25 | 8 |
| ILLINOIS FED. AID PROJECT | | | CONTRACT NO. 64583 | |

SCHEDULE OF QUANTITIES

| Mileage | Side of Road | # of posts | # of Signs | Sign | Size Hor | Size Ver | Install Type 1 (sf) per sign | Install Type 1 (sf) Total | Install Type 2 (sf) per sign | Install Type 2 (sf) Total | Remove Type 1 (sf) | Remove Type 2 (sf) | Relocate sign panel Ty 1(sf) | Relocate sign panel Ty 2(sf) | (2 in) Telspar per sign | (2 1/4 in) per sign Boot | Telespar Total | Wood (ft) per sign | Wood (ft) total | banding | Remove Existing Post | |
|---------|--------------|------------|------------|----------|----------|----------|------------------------------|---------------------------|------------------------------|---------------------------|--------------------|--------------------|------------------------------|------------------------------|-------------------------|--------------------------|----------------|--------------------|-----------------|---------|----------------------|--|
| | | | 1 | W13-1 | 24 | 24 | 4.00 | 4.00 | | | | | | | | | | | | | | |
| 19.58 | North | 1 | 1 | W1-10L | 36 | 36 | 9.00 | 9.00 | | | | | | | | | | 16 | 16 | | | |
| | | | 1 | W13-1 | 24 | 24 | 4.00 | 4.00 | | | | | | | | | | | | | | |
| 19.62 | North | | 1 | W16-1100 | 36 | 36 | | | | | 9 | | | | | | | | | | | |
| | | | 1 | R8-3A | 18 | 18 | | | | | 2.3 | | | | | | | | | | | |
| 19.63 | North | | 1 | W1-1L | 36 | 36 | | | | | 9 | | | | | | | | | | | |
| | | | 1 | W13-1 | 24 | 24 | | | | | 4 | | | | | | | | | | | |
| 20.4 | North | 2 | 4 | W1-8 | 24 | 30 | 5.00 | 20.00 | | | | | | | 9 | 5 | 28 | | | | | |
| 20.6 | North | 5 | 10 | W1-8 | 24 | 30 | 5.00 | 50.00 | | | | | | | | | | 14 | 70 | | | |
| 20.7 | North | 4 | 8 | W1-8 | 24 | 30 | 5.00 | 40.00 | | | 20 | | 10 | | | | | 14 | 56 | | | |
| 20.83 | North | 1 | 1 | W1-2L | 36 | 36 | 9.00 | 9.00 | | | | | | | | | | 17 | 17 | | | |
| | | | 1 | W13-1 | 24 | 24 | 4.00 | 4.00 | | | | | | | | | | | | | | |
| 20.87 | North | | 1 | W1-2L | 36 | 36 | | | | | 9 | | | | | | | | | | | |
| | | | 1 | W13-1 | 24 | 24 | | | | | 4 | | | | | | | | | | | |
| 8.42 | North | 1 | 1 | W1-6R | 48 | 24 | 8.00 | 8.00 | | | | | | | | | | 14 | 14 | | | |
| | | | 1 | W13-1 | 24 | 24 | 4.00 | 4.00 | | | | | | | | | | | | | | |
| | | | 1 | W1-8 | 24 | 30 | 5.00 | 5.00 | | | | | | | | | | | | | | |
| 8.42 | North | 5 | 10 | W1-8 | 24 | 30 | 5.00 | 50.00 | | | | | | | | | | 14 | 70 | | | |
| 8.42 | East | 1 | 1 | W1-6L | 48 | 24 | 8.00 | 8.00 | | | | | | | | | | 14 | 14 | | | |
| | | | 1 | W13-1 | 24 | 24 | 4.00 | 4.00 | | | | | | | | | | | | | | |
| | | | 1 | W1-8 | 24 | 30 | 5.00 | 5.00 | | | | | | | | | | | | | | |
| 8.63 | West | | | W1-10BL | 36 | 36 | | | | | | | 9 | | | | | | | | | |
| | | | | W13-1 | 24 | 24 | | | | | | | 4 | | | | | | | | | |
| | | | | W17-1100 | 30 | 9 | | | | | | | 1.9 | | | | | | | | | |

MODEL: Default
 FILE: STATE - VAR Contract15.mxd(64583) - Chromatid(023) CAD0 - sbs.dgn

| | | |
|-------------------------------------|------------------|-----------------|
| USER NAME = Troy Ebenezzer | DESIGNED - _____ | REVISED - _____ |
| DRAWN - _____ | CHECKED - _____ | REVISED - _____ |
| PLOT SCALE = 102.9963' / in | DATE - _____ | REVISED - _____ |
| PLOT DATE = Jun-30-2023 11:38:27 AM | | |

STATE OF ILLINOIS
DEPARTMENT OF TRANSPORTATION

SCHEDULE OF QUANTITIES

SCALE _____ SHEET _____ OF _____ SHEETS STA. _____ TO STA. _____

| | | | | |
|-----------------------------|---------------|---------|--------------|-----------|
| F.A. RTE | SECTION | COUNTY | TOTAL SHEETS | SHEET NO. |
| VAR | D2 5G 2024-01 | VARIOUS | 25 | 9 |
| CONTRACT NO. 64583 | | | | |
| ILLINOIS FED. AID PROJECT | | | | |

SCHEDULE OF QUANTITIES

| Mileage | Side of Road | # of posts | # of Signs | Sign | Size Hor | Size Ver | Install Type 1 (sf) per sign | Install Type 1 (sf) Total | Install Type 2 (sf) per sign | Install Type 2 (sf) Total | Remove Type 1 (sf) | Remove Type 2 (sf) | Relocate sign panel Ty 1(sf) | Relocate sign panel Ty 2(sf) | (2 in) Telspar per sign | (2 1/4 in) per sign Boot | Telespar Total | Wood (ft) per sign | Wood (ft) total | banding | Remove Existing Post |
|---------|--------------|------------|------------|----------|----------|----------|------------------------------|---------------------------|------------------------------|---------------------------|--------------------|--------------------|------------------------------|------------------------------|-------------------------|--------------------------|----------------|--------------------|-----------------|---------|----------------------|
| 9 | West | 8 | 16 | W1-8 | 24 | 30 | 5.00 | 80.00 | | | 48 | | | | | | | 14 | 112 | | |
| 16.8 | North | 5 | 10 | W1-8 | 24 | 30 | 5.00 | 50.00 | | | 48 | | | | | | | 14 | 70 | | |
| 1.5 | North | 1 | 1 | W1-8 | 24 | 30 | 5.00 | 5.00 | | | | | | | 9 | 5 | 14 | | | | |
| 4 | North | 4 | 8 | W1-8 | 24 | 30 | 5.00 | 40.00 | | | | | | | | | | 15 | 60 | | |
| 5.58 | North | 3 | 6 | W1-8 | 24 | 30 | 5.00 | 30.00 | | | 10 | | 50 | | | | | 15 | 120 | | |
| 20 | North | 8 | 16 | W1-8 | 24 | 30 | 5.00 | 80.00 | | | | | | | | | | 15 | 120 | | |
| 12.78 | West | 6 | 12 | W1-8 | 24 | 30 | 5.00 | 60.00 | | | | | | | | | | 14 | 84 | | |
| 14.75 | South | 8 | 16 | W1-8 | 24 | 30 | 5.00 | 80.00 | | | 48 | | | | | | | 14 | 112 | | |
| 2.5 | North | 3 | 6 | W1-8 | 24 | 30 | 5.00 | 30.00 | | | | | | | | | | 14 | 42 | | |
| 2.6 | South | 4 | 8 | W1-8 | 24 | 30 | 5.00 | 40.00 | | | | | | | | | | 14 | 56 | | |
| 2.85 | South | | | W1-1R | 36 | 36 | | | | | 9 | | | | | | | | | | |
| | | | | W13-1 | 24 | 24 | | | | | 4 | | | | | | | | | | |
| 2.89 | South | 1 | 1 | W1-10BL | 36 | 36 | 9.00 | 9.00 | | | | | | | | | | 18 | 18 | | |
| | | | 1 | W13-1 | 24 | 24 | 4.00 | 4.00 | | | | | | | | | | | | | |
| | | | 1 | W17-1100 | 36 | 15 | 3.75 | 3.75 | | | | | | | | | | | | | |
| 3 | North | 3 | 6 | W1-8 | 24 | 30 | 5.00 | 30.00 | | | | | | | | | | 14 | 42 | | |
| 3 | West | 3 | 6 | W1-8 | 24 | 30 | 5.00 | 30.00 | | | | | | | | | | 14 | 42 | | |
| 12 | East | | 12 | W1-8 | 24 | 30 | 5.00 | 60.00 | | | 36 | | | | | | | | | | |
| 14.9 | East | | 12 | W1-8 | 24 | 30 | 5.00 | 60.00 | | | 36 | | | | | | | | | | |
| 15.9 | West | | 12 | W1-8 | 24 | 30 | 5.00 | 60.00 | | | 36 | | | | | | | | | | |
| 1.17 | North | 1 | 1 | W1-6R | 48 | 24 | 8.00 | 8.00 | | | | | | | | | | 13 | 13 | | |

NOBEL Drafting
FILE NAME: \\178.cen\cadd\50min\64583 - Chevrons\64583 CADD.sht.dgn

| | | |
|-------------------------------------|------------------|-----------------|
| USER NAME = Troy Ebenezer | DESIGNED - _____ | REVISED - _____ |
| DRAWN - _____ | CHECKED - _____ | REVISED - _____ |
| PLOT SCALE = 102.9953' / in | DATE - _____ | REVISED - _____ |
| PLOT DATE = Jun-30-2023 11:38:42 AM | | |

**STATE OF ILLINOIS
DEPARTMENT OF TRANSPORTATION**

SCHEDULE OF QUANTITIES

SCALE: _____ SHEET _____ OF _____ SHEETS STA _____ TO STA _____

| | | | | |
|---------------------------|---------------|---------|--------------|-----------|
| F.A. RTE. | SECTION | COUNTY | TOTAL SHEETS | SHEET NO. |
| VAB | D2 SG 2024-01 | VARIOUS | 25 | 10 |
| CONTRACT NO. 64583 | | | | |
| ILLINOIS FED. AID PROJECT | | | | |

SCHEDULE OF QUANTITIES

| Mileage | Side of Road | # of posts | # of Signs | Sign | Size Hor | Size Ver | Install Type 1 (sf) per sign | Install Type 1 (sf) Total | Install Type 2 (sf) per sign | Install Type 2 (sf) Total | Remove Type 1 (sf) | Remove Type 2 (sf) | Relocate sign panel Ty 1(sf) | Relocate sign panel Ty 2(sf) | (2 in) Telspar per sign | (2 1/4 in) per sign Boot | Telespar Total | Wood (ft) per sign | Wood (ft) total | banding | Remove Existing Post |
|---------|--------------|------------|------------|--------|----------|----------|------------------------------|---------------------------|------------------------------|---------------------------|--------------------|--------------------|------------------------------|------------------------------|-------------------------|--------------------------|----------------|--------------------|-----------------|---------|----------------------|
| 3.69 | South | 1 | 1 | W1-6L | 48 | 24 | 8.00 | 8.00 | | | | | | | | | | | | | |
| | | | 1 | W1-13P | 24 | 24 | 4.00 | 4.00 | | | | | | | | | | | | | |
| | | | 1 | W1-8 | 24 | 30 | 5.00 | 5.00 | | | | | | | | | | | | | |
| 3.75 | South | 6 | 12 | W1-8 | 24 | 30 | 5.00 | 60.00 | | | | | | | | | | 13 | 78 | | |
| 3.8 | East | 1 | 1 | W1-6R | 48 | 24 | 8.00 | 8.00 | | | | | | | | | | | | | |
| | | | 1 | W1-13P | 24 | 24 | 4.00 | 4.00 | | | | | | | | | | | | | |
| | | | 1 | W1-8 | 24 | 30 | 5.00 | 5.00 | | | | | | | | | | | | | |
| 7.1 | South | 5 | 10 | W1-8 | 24 | 30 | 5.00 | 50.00 | | | 20 | | | | | | | 17 | 85 | | |
| 10.6 | South | 5 | 5 | W1-8 | 30 | 36 | 7.50 | 37.50 | | | 25 | | | | 7 | | 35 | | | | |
| 10.67 | South | 2 | 1 | W1-6L | 60 | 30 | | | 12.50 | 12.50 | | | | | | | | 15 | 30 | | |
| 10.68 | South | 1 | 1 | W1-8 | 30 | 36 | 7.50 | 7.50 | | | 5 | | 10 | | | | | 16 | 16 | | |
| 10.91 | South | 1 | 1 | W1-10R | 36 | 36 | 9.00 | 9.00 | | | 9 | | | | | | | 17 | 17 | | |
| | | | 1 | W13-1 | 24 | 24 | 4.00 | 4.00 | | | 4 | | | | | | | | | | |
| 11 | North | 1 | 1 | W1-6R | 48 | 24 | 8.00 | 8.00 | | | | | | | | | | 14 | 14 | | |
| 11.07 | North | 1 | 1 | W1-6L | 48 | 24 | 8.00 | 8.00 | | | | | | | | | | 15 | 15 | | |
| 11.2 | East | 1 | 1 | W1-10L | 36 | 36 | 9.00 | 9.00 | | | 9 | | | | | | | 17 | 17 | | |
| | | | 1 | W13-1 | 24 | 24 | 4.00 | 4.00 | | | 4 | | | | | | | | | | |
| 11.25 | West | 1 | 1 | W1-6L | 48 | 24 | 8.00 | 8.00 | | | | | | | | | | 14 | 14 | | |
| 11.27 | West | 1 | 1 | W1-6R | 48 | 24 | 8.00 | 8.00 | | | | | | | | | | 15 | 15 | | |
| 11.81 | West | 1 | 1 | W1-2L | 36 | 36 | 9.00 | 9.00 | | | 9 | | | | | | | | | | |
| | | | 1 | W13-1 | 24 | 24 | 4.00 | 4.00 | | | 4 | | | | | | | | | | |
| 11.83 | West | 1 | 1 | W1-2L | 36 | 36 | 9.00 | 9.00 | | | | | | | | | | 17 | 17 | | |
| | | | 1 | W13-1 | 24 | 24 | 4.00 | 4.00 | | | | | | | | | | | | | |

HDCL: Delank
 FILE NAME: C:\IT\Compass\Bimmo\64583 - Chevons\64583 CAD\4bts.dgn

| | | | | | |
|---|--|--|---|--|--|
| USER NAME = Troy Ebenezzer PLOT SCALE = 102.9953' / in. PLOT DATE = Jun-30-2023 11:38:51 AM | DESIGNED - _____ DRAWN - _____ CHECKED - _____ DATE - _____ | REVISED - _____ REVISED - _____ REVISED - _____ REVISED - _____ | STATE OF ILLINOIS DEPARTMENT OF TRANSPORTATION | SCHEDULE OF QUANTITIES SCALE: _____ SHEET _____ OF _____ SHEETS STA. _____ TO STA. _____ | P.A. RTE. _____ VAR. _____ SECTION D2 SG 2024-01 COUNTY VARIOUS TOTAL SHEETS 25 SHEET NO. 11 CONTRACT NO. 64583 ILLINOIS FED. AID PROJECT |
|---|--|--|---|--|--|

SCHEDULE OF QUANTITIES

| Mileage | Side of Road | # of posts | # of Signs | Sign | Size Hor | Size Ver | Install Type 1 (sf) per sign | Install Type 1 (sf) Total | Install Type 2 (sf) per sign | Install Type 2 (sf) Total | Remove Type 1 (sf) | Remove Type 2 (sf) | Relocate sign panel Ty 1(sf) | Relocate sign panel Ty 2(sf) | (2 in) Telspar per sign | (2 1/4 in) per sign Boot | Telespar Total | Wood (ft) per sign | Wood (ft) total | banding | Remove Existing Post |
|---------|--------------|------------|------------|---------|----------|----------|------------------------------|---------------------------|------------------------------|---------------------------|--------------------|--------------------|------------------------------|------------------------------|-------------------------|--------------------------|----------------|--------------------|-----------------|---------|----------------------|
| 11.91 | West | 2 | 4 | W1-8 | 24 | 30 | 5.00 | 20.00 | | | 20 | | | | | | | 15 | 30 | | |
| 11.97 | West | 2 | 2 | W1-8 | 24 | 30 | 5.00 | 10.00 | | | 15 | | | | | | | 15 | 30 | | |
| | | 2 | 2 | W1-6 | 48 | 24 | 8.00 | 16.00 | | | 8 | | | | | | | | | | |
| 16.02 | East | 1 | 1 | W1-2R | 36 | 36 | 9.00 | | | | 9 | | | | | | | | | | |
| | | 1 | 1 | W13-1 | 24 | 24 | 4.00 | | | | 4 | | | | | | | | | | |
| 16.06 | West | 1 | 1 | W1-2R | 36 | 36 | 9.00 | 9.00 | | | | | | | | | | 17 | 17 | | |
| | | 1 | 1 | W13-1 | 24 | 24 | 4.00 | 4.00 | | | | | | | | | | | | | |
| 16.19 | North | 6 | 12 | W1-8 | 30 | 36 | 7.50 | 90.00 | | | 60 | | | | | | | 16 | 96 | | |
| 16.19 | West | 2 | 2 | W1-8 | 30 | 36 | 7.50 | 15.00 | | | 10 | | | | | | | 16 | 32 | | |
| | | 2 | 2 | W1-6 | 48 | 24 | 8.00 | 16.00 | | | 16 | | | | | | | | | | |
| | | 2 | 2 | W13-1 | 24 | 24 | 4.00 | 8.00 | | | 8 | | | | | | | | | | |
| 17.24 | North | 9 | 18 | W1-8 | 24 | 30 | 5.00 | 90.00 | | | 25 | | | | | | | 17 | 153 | | |
| 21.67 | South | 4 | 8 | W1-8 | 24 | 30 | 5.00 | 40.00 | | | 20 | | | | | | | 16 | 64 | | |
| 25.5 | North | 5 | 10 | W1-8 | 24 | 30 | 5.00 | 50.00 | | | 25 | | | | | | | 16 | 80 | | |
| 29.03 | North | 0 | 1 | W1-10bL | 36 | 36 | 9.00 | 9.00 | | | 9 | | | | | | | | | 1 | |
| 2905 | North | 1 | 1 | W1-6R | 48 | 24 | 8.00 | 8.00 | | | | | | | 12 | 5 | | | | | |
| | | | 1 | W13-1 | 24 | 24 | 4.00 | 4.00 | | | | | | | | | | | | | |
| 34.6 | North | 4 | 8 | W1-8 | 24 | 30 | 5.00 | 40.00 | | | | | | | | | | 16 | 64 | | |
| 35.56 | South | 1 | 1 | W1-2R | 36 | 36 | 9.00 | | | | 9 | | | | | | | | | | |
| 35.58 | South | 1 | 1 | W1-2R | 36 | 36 | 9.00 | 9.00 | | | | | | | | | | 16 | 16 | | |
| 37.51 | North | 6 | 12 | W1-8 | 24 | 30 | 5.00 | 60.00 | | | | | | | | | | 16 | 96 | | |
| 41 | South | 6 | 12 | W1-8 | 24 | 30 | 5.00 | 60.00 | | | | | | | | | | 16 | 96 | | |

MODEL: Default
FILE: \\s0101\share\GIS\Contract\Summary\64583 - Chevrons\64583_CADD.sht.dwg

| | | |
|-------------------------------------|------------------|-----------------|
| USER NAME = Troy Ebenezzer | DESIGNED - _____ | REVISED - _____ |
| | DRAWN - _____ | REVISED - _____ |
| PLOT SCALE = 1/2" = 100' | CHECKED - _____ | REVISED - _____ |
| PLOT DATE = Jun 30 2023 11:39:01 AM | DATE - _____ | REVISED - _____ |

**STATE OF ILLINOIS
DEPARTMENT OF TRANSPORTATION**

SCHEDULE OF QUANTITIES

SCALE: _____ SHEET _____ OF _____ SHEETS STA. _____ TO STA. _____

| | | | | |
|--------------------|---------------|---------|---------------------------|-----------|
| F.A. RTE | SECTION | COUNTY | TOTAL SHEETS | SHEET NO. |
| VAR | D2 SG 2024-01 | VARIOUS | 25 | 12 |
| CONTRACT NO. 64583 | | | ILLINOIS FED. AID PROJECT | |

SCHEDULE OF QUANTITIES

| Mileage | Side of Road | # of posts | # of Signs | Sign | Size Hor | Size Ver | Install Type 1 (sf) per sign | Install Type 1 (sf) Total | Install Type 2 (sf) per sign | Install Type 2 (sf) Total | Remove Type 1 (sf) | Remove Type 2 (sf) | Relocate sign panel Ty 1(sf) | Relocate sign panel Ty 2(sf) | (2 in) Telspar per sign | (2 1/4 in) per sign Boot | Telespar Total | Wood (ft) per sign | Wood (ft) total | banding | Remove Existing Post |
|---------|--------------|------------|------------|------------|----------|----------|------------------------------|---------------------------|------------------------------|---------------------------|--------------------|--------------------|------------------------------|------------------------------|-------------------------|--------------------------|----------------|--------------------|-----------------|---------|----------------------|
| 0.44 | East | 1 | 1 | W1-1 | 36 | 36 | 9.00 | 9.00 | | | | | | | | | | 18 | 18 | | |
| | | | 1 | W13-1 (20) | 24 | 24 | 4.00 | 4.00 | | | | | | | | | | | | | |
| 0.53 | West | 1 | 1 | W1-6L | 48 | 24 | 8.00 | 8.00 | | | | | | | | | | | | | 1 |
| | | | 1 | W13-1 (20) | 24 | 24 | 4.00 | 4.00 | | | | | | | | | | | | | 1 |
| 1.83 | West | 1 | 1 | W1-6R | 48 | 24 | 8.00 | 8.00 | | | | | | | | | | 16 | 16 | | |
| | | | 1 | W13-1 (50) | 24 | 24 | 4.00 | 4.00 | | | | | | | | | | | | | |
| 1.85 | West | 1 | 1 | W1-6L | 48 | 24 | 8.00 | 8.00 | | | | | | | | | | 16 | 16 | | |
| | | | 1 | W13-1 (50) | 24 | 24 | 4.00 | 4.00 | | | | | | | | | | | | | |
| 5.15 | West | 1 | 1 | W1-6R | 48 | 24 | 8.00 | 8.00 | | | | | | | | | | 16 | 16 | | |
| | | | 1 | W13-1 (50) | 24 | 24 | 4.00 | 4.00 | | | | | | | | | | | | | |
| 5.18 | West | 1 | 1 | W1-6L | 48 | 24 | 8.00 | 8.00 | | | | | | | | | | 16 | 16 | | |
| | | | 1 | W13-1 (50) | 24 | 24 | 4.00 | 4.00 | | | | | | | | | | | | | |
| 5.18 | West | 6 | 12 | W1-8 | 24 | 30 | 5.00 | 60.00 | | | | | | | | | | 16 | 96 | | |
| 10.8 | West | 4 | 8 | W1-8 | 24 | 30 | 5.00 | 40.00 | | | | | | | | | | 16 | 64 | | |
| 10.8 | West | 1 | 1 | W1-6R | 48 | 24 | 8.00 | 8.00 | | | | | | | | | | 16 | 16 | | |
| | | | 1 | W13-1 (40) | 24 | 24 | 4.00 | 4.00 | | | | | | | | | | | | | |
| 1.47 | East | 1 | 1 | W1-2L | 36 | 36 | 9.00 | | | | 9 | | | | | | | | | | |
| 1.49 | East | 1 | 1 | W1-2L | 36 | 36 | 9.00 | 9.00 | | | | | | | | | | 16 | 16 | | |
| 1.6 | East | 1 | 1 | W1-6L | 48 | 24 | 8.00 | 8.00 | | | | | | | | | | 14 | 14 | | |
| 1.65 | East | 1 | 1 | W1-6R | 48 | 24 | 8.00 | 8.00 | | | | | | | | | | 16 | 16 | | |
| | | | 1 | W13-1 (50) | 24 | 24 | 4.00 | 4.00 | | | | | | | | | | | | | |
| 26.24 | East | 1 | 1 | W1-6R | 48 | 24 | 8.00 | 8.00 | | | | | | | | | | 14 | 14 | | |
| 26.4 | West | 1 | 1 | W1-2R | 36 | 36 | 9.00 | 9.00 | | | | | | | | | | 16 | 16 | | |

MODEL: P:\Print FILE NAME: S:\TR_Contract\5\mmp\64583 - Chevron\64583 CAD.DWG.dgn

| | | |
|-------------------------------------|------------------|-----------------|
| USER NAME = Troy Ebenezer | DESIGNED - _____ | REVISED - _____ |
| PLOT SCALE = 102.9963' / in. | DRAWN - _____ | REVISED - _____ |
| PLOT DATE = Jun-30-2023 11:39:12 AM | CHECKED - _____ | REVISED - _____ |
| | DATE - _____ | REVISED - _____ |

STATE OF ILLINOIS
DEPARTMENT OF TRANSPORTATION

| | | | |
|-------------------------------|-----------------------------|-----------|--------------|
| SCHEDULE OF QUANTITIES | | | |
| SCALE: _____ | SHEET _____ OF _____ SHEETS | STA _____ | TO STA _____ |

| | | | | |
|---------------------------|---------------|---------|--------------|-----------|
| F.A. RTE. | SECTION | COUNTY | TOTAL SHEETS | SHEET NO. |
| VAR | D2 SG 2024-01 | VARIOUS | 25 | 13 |
| CONTRACT NO. 64583 | | | | |
| ILLINOIS FED. AID PROJECT | | | | |

SCHEDULE OF QUANTITIES

| Mileage | Side of Road | # of posts | # of Signs | Sign | Size Hor | Size Ver | Install Type 1 (sf) per sign | Install Type 1 (sf) Total | Install Type 2 (sf) per sign | Install Type 2 (sf) Total | Remove Type 1 (sf) | Remove Type 2 (sf) | Relocate sign panel Ty 1(sf) | Relocate sign panel Ty 2(sf) | (2 in) Telspar per sign | (2 1/4 in) per sign Boot | Telespar Total | Wood (ft) per sign | Wood (ft) total | banding | Remove Existing Post |
|---------|--------------|------------|------------|------------|----------|----------|------------------------------|---------------------------|------------------------------|---------------------------|--------------------|--------------------|------------------------------|------------------------------|-------------------------|--------------------------|----------------|--------------------|-----------------|---------|----------------------|
| 25.5 | North | 4 | 8 | W1-8 | 24 | 30 | 5.00 | 40.00 | | | | | | | | | | 15 | 60 | | |
| 22.7 | North | 6 | 12 | W1-8 | 24 | 30 | 5.00 | 60.00 | | | | | | | 8 | | 40 | | | | |
| 23 | South | 6 | 12 | W1-8 | 24 | 30 | 5.00 | 60.00 | | | | | | | | | | 15 | 90 | | |
| 45.68 | East | 1 | 1 | W1-1R | 36 | 36 | | | | | 9 | | | | | | | | | | |
| | | | | W13-1 | 24 | 24 | | | | | 4 | | | | | | | | | | |
| 45.78 | East | 1 | 1 | W1-10BR | 36 | 36 | 9.00 | 9.00 | | | | | | | | | | 18 | 18 | | |
| | | | 1 | W13-1 | 24 | 24 | 4.00 | 4.00 | | | | | | | | | | | | | |
| 45.81 | East | 2 | 4 | W1-8 | 24 | 30 | 5.00 | 20.00 | | | | | | | | | | 14 | 28 | | |
| 46.4 | East | 7 | 14 | W1-8 | 24 | 30 | 5.00 | 70.00 | | | | | | | | | | 15 | 105 | | |
| 46.8 | West | 7 | 14 | W1-8 | 24 | 30 | 5.00 | 70.00 | | | | | | | | | | 15 | 105 | | |
| 6.5 | North | 5 | 10 | W1-8 | 24 | 30 | 5.00 | 50.00 | | | | | | | | | | 15 | 75 | | |
| 4.59 | North | 1 | 1 | W1-6L | 48 | 24 | 8.00 | 8.00 | | | | | | | | | | 15 | 15 | | |
| | | | 1 | W13-1 (35) | 24 | 24 | 4.00 | 4.00 | | | | | | | | | | | | | |
| 5.26 | North | 1 | 1 | W1-6R | 48 | 24 | 8.00 | 8.00 | | | | | | | | | | 15 | 15 | | |
| | | | 1 | W13-1 (35) | 24 | 24 | 4.00 | 4.00 | | | | | | | | | | | | | |
| 3.55 | South | 1 | 1 | W1-6R | 48 | 24 | 8.00 | 8.00 | | | | | | | | | | 15 | 15 | | |
| | | | 1 | W13-1 (35) | 24 | 24 | 4.00 | 4.00 | | | | | | | | | | | | | |
| 4.3 | South | 1 | 1 | W1-6L | 48 | 24 | 8.00 | 8.00 | | | | | | | | | | 15 | 15 | | |
| | | | 1 | W13-1 (35) | 24 | 24 | 4.00 | 4.00 | | | | | | | | | | | | | |
| 4.6 | South | 1 | 1 | W1-6R | 48 | 24 | 8.00 | 8.00 | | | | | | | | | | 15 | 15 | | |
| | | | 1 | W13-1 (35) | 24 | 24 | 4.00 | 4.00 | | | | | | | | | | | | | |
| 5.2 | South | 1 | 1 | W1-6L | 48 | 24 | 8.00 | 8.00 | | | | | | | | | | 15 | 15 | | |
| | | | 1 | W13-1 (35) | 24 | 24 | 4.00 | 4.00 | | | | | | | | | | | | | |

MODEL: D:\p\j\...
 FILE NAME: S:\TR\Contract\5\minn\64583 - Chevona\64520 CAD\ shts.dwg

| | | |
|-------------------------------------|------------------|-----------------|
| USER NAME = Troy Ebenezer | DESIGNED - _____ | REVISED - _____ |
| | DRAWN - _____ | REVISED - _____ |
| PLOT SCALE = 102.9963' / in | CHECKED - _____ | REVISED - _____ |
| PLOT DATE = Jun-30-2023 11:39:23 AM | DATE - _____ | REVISED - _____ |

STATE OF ILLINOIS
DEPARTMENT OF TRANSPORTATION

| | |
|-------------------------------|--|
| SCHEDULE OF QUANTITIES | |
| SCALE: _____ | SHEET _____ OF _____ SHEETS STA _____ TO STA _____ |

| | | | | |
|--------------------|---------------|--------------|---------------------------|-----------------|
| F.A. RTE. _____ | SECTION _____ | COUNTY _____ | TOTAL SHEETS _____ | SHEET NO. _____ |
| VAR _____ | D2 SG 2024-01 | VARIOUS | 25 | 14 |
| CONTRACT NO. 64583 | | | ILLINOIS FED. AID PROJECT | |

SCHEDULE OF QUANTITIES

| Mileage | Side of Road | # of posts | # of Signs | Sign | Size Hor | Size Ver | Install Type 1 (sf) per sign | Install Type 1 (sf) Total | Install Type 2 (sf) per sign | Install Type 2 (sf) Total | Remove Type 1 (sf) | Remove Type 2 (sf) | Relocate sign panel Ty 1(sf) | Relocate sign panel Ty 2(sf) | (2 in) Telspar per sign | (2 1/4 in) per sign Boot | Telespar Total | Wood (ft) per sign | Wood (ft) total | banding | Remove Existing Post | |
|---------|--------------|------------|------------|------------|----------|----------|------------------------------|---------------------------|------------------------------|---------------------------|--------------------|--------------------|------------------------------|------------------------------|-------------------------|--------------------------|----------------|--------------------|-----------------|---------|----------------------|--|
| 3.14 | East | 1 | 1 | W1-1R | 36 | 36 | | | | | 9 | | | | | | | | | | | |
| | | | | W13-1 | 24 | 24 | | | | | 4 | | | | | | | | | | | |
| 3.18 | East | 1 | 1 | W1-2R | 36 | 36 | 9.00 | 9.00 | | | | | | | | | | 18 | 18 | | | |
| | | | 1 | W13-1 | 24 | 24 | 4.00 | 4.00 | | | | | | | | | | | | | | |
| 3.35 | South | 1 | 1 | W1-6L | 48 | 24 | 8.00 | 8.00 | | | | | | | | | | 15 | 15 | | | |
| | | | 1 | W13-1 (45) | 24 | 24 | 4.00 | 4.00 | | | | | | | | | | | | | | |
| | | | 1 | W1-8 | 30 | 36 | 7.50 | 7.50 | | | | | | | | | | | | | | |
| 3.35 | South | 2 | 4 | W1-8 | 24 | 30 | 5.00 | 20.00 | | | | | | | | | | 14 | 28 | | | |
| 3.35 | South | 1 | 1 | W1-6R | 48 | 24 | 8.00 | 8.00 | | | | | | | | | | 15 | 15 | | | |
| | | | 1 | W13-1 (45) | 24 | 24 | 4.00 | 4.00 | | | | | | | | | | | | | | |
| | | | 1 | W1-8 | 30 | 36 | 7.50 | 7.50 | | | | | | | | | | | | | | |
| 3.46 | North | 1 | 1 | W1-2L | 36 | 36 | 9.00 | 9.00 | | | | | | | | | | 18 | 18 | | | |
| | | | 1 | W13-1 | 24 | 24 | 4.00 | 4.00 | | | | | | | | | | | | | | |
| 3.5 | North | 1 | 1 | W1-2L | 36 | 36 | | | | | 9 | | | | | | | | | | | |
| | | | | W13-1 | 24 | 24 | | | | | 4 | | | | | | | | | | | |
| 3.8 | North | 4 | 8 | W1-8 | 24 | 30 | 5.00 | 40.00 | | | | | | | | | | 15 | 60 | | | |
| 4.97 | South | 1 | 1 | W1-1R | 36 | 36 | | | | | 9 | | | | | | | | | | | |
| | | | | W13-1 | 24 | 24 | | | | | 4 | | | | | | | | | | | |
| 4.99 | South | 1 | 1 | W1-10R | 36 | 36 | 9.00 | 9.00 | | | | | | | | | | 19 | 19 | | | |
| | | | 1 | W13-1(35) | 24 | 24 | 4.00 | 4.00 | | | | | | | | | | | | | | |
| | | | 1 | W17-1100 | 36 | 9 | 2.30 | 2.30 | | | | | | | | | | | | | | |
| 5.1 | North | 5 | 10 | W1-8 | 24 | 30 | 5.00 | 50.00 | | | 30 | | | | | | | 16 | 80 | | | |
| 4.99 | North | 1 | 1 | W1-10L | 36 | 36 | 9.00 | 9.00 | | | 9 | | | | | | | 19 | 19 | | | |
| | | | 1 | W13-1(35) | 24 | 24 | 4.00 | 4.00 | | | 4 | | | | | | | | | | | |
| | | | 1 | W17-1100 | 36 | 9 | 2.30 | 2.30 | | | | | | | | | | | | | | |

MODEL Path: \\fs-01\Contract\Sigman\64583 - Cheyenne\64583 CAD\0 shts.dgn

SCHEDULE OF QUANTITIES

| Mileage | Side of Road | # of posts | # of Signs | Sign | Size Hor | Size Ver | Install Type 1 (sf) per sign | Install Type 1 (sf) Total | Install Type 2 (sf) per sign | Install Type 2 (sf) Total | Remove Type 1 (sf) | Remove Type 2 (sf) | Relocate sign panel Ty 1(sf) | Relocate sign panel Ty 2(sf) | (2 in) Telspar per sign | (2 1/4 in) per sign Boot | Telespar Total | Wood (ft) per sign | Wood (ft) total | banding | Remove Existing Post |
|---------|--------------|------------|------------|------------|----------|----------|------------------------------|---------------------------|------------------------------|---------------------------|--------------------|--------------------|------------------------------|------------------------------|-------------------------|--------------------------|----------------|--------------------|-----------------|---------|----------------------|
| 7.58 | North | 1 | 1 | W1-6R | 48 | 24 | 8.00 | 8.00 | | | | | | | | | | 16 | 16 | | |
| | | | 1 | W13-1 (35) | 24 | 24 | 4.00 | 4.00 | | | | | | | | | | | | | |
| 10.19 | South | 1 | 1 | W1-6L | 48 | 24 | 8.00 | 8.00 | | | | | | | | | | 15 | 15 | | |
| | | | 1 | W13-1 (15) | 24 | 24 | 4.00 | 4.00 | | | | | | | | | | | | | |
| 14.76 | South | 3 | 3 | W1-8 | 24 | 30 | 5.00 | 15.00 | | | | | | | | | | 14 | 42 | | |
| 9.15 | West/East | 10 | 20 | W1-8 | 24 | 30 | 5.00 | 100.00 | | 12.00 | | | | | 10 | 5 | 150 | | | | |
| 14.45 | South | 1 | 1 | W1-1L | 36 | 36 | 9.00 | 9.00 | | | | | | | | | | | | | |
| | | | 1 | W13-1 (25) | 24 | 24 | 4.00 | 4.00 | | | | | | | | | | | | | |
| | | | 1 | W1-10L | 36 | 36 | 9.00 | 9.00 | | | | | | | | | | 18 | 18 | | |
| | | | 1 | W13-1 | 24 | 24 | 4.00 | 4.00 | | | | | | | | | | | | | |
| 14.49 | South | 1 | 2 | W1-8 | 24 | 30 | 5.00 | 10.00 | | | | | | | 10 | 5 | 15 | | | | |
| 14.51 | South | 1 | 1 | W1-8 | 24 | 30 | 5.00 | 5.00 | | | | | | | | | | | | | |
| 14.53 | South | 1 | 2 | W1-8 | 24 | 30 | 5.00 | 10.00 | | | | | | | 10 | 5 | 15 | | | | |
| 14.55 | South | 1 | 2 | W1-8 | 24 | 30 | 5.00 | 10.00 | | | | | | | | | | | | | |
| 14.58 | East | 1 | 1 | W1-8 | 24 | 30 | 5.00 | 5.00 | | | | | | | | | | | | | |
| 14.61 | East | 2 | 4 | W1-8 | 24 | 30 | 5.00 | 20.00 | | | | | | | | | | 13 | 26 | | |
| 19.21 | North | 1 | 1 | W1-10L | 36 | 36 | | | | | | | 9 | | | | | 18 | 18 | | |
| | | | 1 | W17-I100 | 36 | 9 | | | | | | | 2.3 | | | | | | | | |
| | | | 1 | W13-1 | 24 | 24 | | | | | | | 4 | | | | | | | | |
| 5.16 | West | 1 | 1 | W1-6L | 48 | 24 | 8.00 | 8.00 | | | | | | | | | | 16 | 16 | | |
| | | | 1 | W13-1 | 24 | 24 | 4.00 | 4.00 | | | | | | | | | | | | | |
| 5.35 | West | 1 | 1 | W1-6R | 48 | 24 | 8.00 | 8.00 | | | | | | | | | | 16 | 16 | | |
| | | | 1 | W13-1 | 24 | 24 | 4.00 | 4.00 | | | | | | | | | | | | | |
| 5.44 | North | 1 | 1 | W1-10bR | 36 | 36 | 9.00 | 9.00 | | | | | | | | | | 18 | 18 | | |
| | | | 1 | W17-I100 | 36 | 9 | 2.30 | 2.30 | | | | | | | | | | | | | |
| | | | 1 | W13-1(50) | 24 | 24 | 4.00 | 4.00 | | | | | | | | | | | | | |

MODEL: Default; FILE NAME: S:\TR-Contract\64583\64583 - Elevation\64583.dwg; CADD: AutoCAD

| | | |
|-------------------------------------|------------------|-----------------|
| USER NAME = Troy Ebenezer | DESIGNED - _____ | REVISED - _____ |
| DRAWN - _____ | CHECKED - _____ | REVISED - _____ |
| PLOT SCALE = 102.9961' / in | DATE - _____ | REVISED - _____ |
| PLOT DATE = Jun-30-2023 11:39:43 AM | | |

STATE OF ILLINOIS
DEPARTMENT OF TRANSPORTATION

| | |
|-------------------------------|-----------------------------|
| SCHEDULE OF QUANTITIES | |
| SCALE: _____ | SHEET _____ OF _____ SHEETS |
| STA. _____ | TO STA. _____ |

| | | | | |
|---------------------------|---------------|---------|--------------|-----------|
| F.A. RTE | SECTION | COUNTY | TOTAL SHEETS | SHEET NO. |
| VAR | D2 SG 2024-01 | VARIOUS | 25 | 16 |
| CONTRACT NO. 64583 | | | | |
| ILLINOIS FED. AID PROJECT | | | | |

SCHEDULE OF QUANTITIES

| Mileage | Side of Road | # of posts | # of Signs | Sign | Size Hor | Size Ver | Install Type 1 (sf) per sign | Install Type 1 (sf) Total | Install Type 2 (sf) per sign | Install Type 2 (sf) Total | Remove Type 1 (sf) | Remove Type 2 (sf) | Relocate sign panel Ty 1(sf) | Relocate sign panel Ty 2(sf) | (2 in) Telspar per sign | (2 1/4 in) per sign Boot | Telespar Total | Wood (ft) per sign | Wood (ft) total | banding | Remove Existing Post |
|---------|--------------|------------|------------|------------|----------|----------|------------------------------|---------------------------|------------------------------|---------------------------|--------------------|--------------------|------------------------------|------------------------------|-------------------------|--------------------------|----------------|--------------------|-----------------|---------|----------------------|
| 5.46 | North | 1 | 1 | W1-2R | 36 | 36 | 9.00 | | | | 9 | | | | | | | | | | |
| | | | 1 | W13-1 | 24 | 24 | 4.00 | | | | 4 | | | | | | | | | | |
| 5.7 | West | 2 | 4 | W1-8 | 24 | 30 | 5.00 | 20.00 | | | 12 | | | | | | | | | | |
| 5.65 | West | 1 | 1 | W1-2L | 36 | 36 | 9.00 | | | | | | 9 | | | | | 17 | 17 | | |
| | | | 1 | W13-1 | 24 | 24 | 4.00 | | | | | | 4 | | | | | | | | |
| 0.93 | East | 1 | 1 | W1-4R | 36 | 36 | | | | | | | 9 | | | | | 18 | 18 | | |
| | | | 1 | W13-1 | 24 | 24 | | | | | | | 4 | | | | | | | | |
| 1 | West | 8 | 16 | W1-8 | 24 | 30 | 5.00 | 80.00 | | | | | | | | | | 16 | 128 | | |
| 1.15 | East | 9 | 18 | W1-8 | 24 | 30 | 5.00 | 90.00 | | | | | | | | | | 16 | 144 | | |
| 2.94 | North | 1 | 1 | W1-2L | 36 | 36 | 9.00 | | | | 9 | | | | | | | | | | |
| | | | 1 | W13-1 (40) | 24 | 24 | 4.00 | | | | 4 | | | | | | | | | | |
| 2.96 | North | 1 | 1 | W1-2L | 36 | 36 | 9.00 | 9.00 | | | | | | | | | | 18 | 18 | | |
| | | | 1 | W13-1 (40) | 24 | 24 | 4.00 | 4.00 | | | | | | | | | | | | | |
| 3.05 | North | 3 | 6 | W1-8 | 24 | 30 | 5.00 | 30.00 | | | | | | | | | | 15 | 45 | | |
| 3.22 | East | 1 | 1 | W1-2R | 36 | 36 | 9.00 | 9.00 | | | | | | | | | | 18 | 18 | | |
| | | | 1 | W13-1 | 24 | 24 | 4.00 | 4.00 | | | | | | | | | | | | | |
| 3.29 | East | 1 | 1 | W1-2R | 36 | 36 | 9.00 | | | | 9 | | | | | | | | | | |
| | | | 1 | W13-1 | 24 | 24 | 4.00 | | | | 4 | | | | | | | | | | |
| 7.9 | South | 5 | 10 | W1-8 | 24 | 30 | 5.00 | 50.00 | | | | | | | | | | 15 | 75 | | |
| 8.63 | North | 1 | 1 | W1-2L | 36 | 36 | 9.00 | | | | 9 | | | | | | | | | | |
| | | | 1 | W13-1 (45) | 24 | 24 | 4.00 | | | | 4 | | | | | | | | | | |
| 8.67 | North | 1 | 1 | W1-2L | 36 | 36 | 9.00 | 9.00 | | | | | | | | | | 18 | 18 | | |
| | | | 1 | W13-1 (45) | 24 | 24 | 4.00 | 4.00 | | | | | | | | | | | | | |

MODEL: D:\tbl\...
 FILE NAME: SYTR\Contract\S\m\m\64583 - Chereka\64583 CAD.DWG

| | | |
|-------------------------------------|------------------|-----------------|
| USER NAME = Trey Ebenezer | DESIGNED - _____ | REVISED - _____ |
| DRAWN - _____ | CHECKED - _____ | REVISED - _____ |
| PLOT SCALE = 102 9963' / in. | DATE - _____ | REVISED - _____ |
| PLOT DATE = Jun-30-2023 11:39 51 AM | | |

STATE OF ILLINOIS
DEPARTMENT OF TRANSPORTATION

SCHEDULE OF QUANTITIES

SCALE: _____ SHEET _____ OF _____ SHEETS STA. _____ TO STA. _____

| | | | | |
|--------------------|---------------|---------|---------------------------|-----------|
| F.A. RTE. | SECTION | COUNTY | TOTAL SHEETS | SHEET NO. |
| VAR | D2 SG 2024-01 | VARIOUS | 25 | 17 |
| CONTRACT NO. 64583 | | | ILLINOIS FED. AID PROJECT | |

SCHEDULE OF QUANTITIES

| Mileage | Side of Road | # of posts | # of Signs | Sign | Size Hor | Size Ver | Install Type 1 (sf) per sign | Install Type 1 (sf) Total | Install Type 2 (sf) per sign | Install Type 2 (sf) Total | Remove Type 1 (sf) | Remove Type 2 (sf) | Relocate sign panel Ty 1(sf) | Relocate sign panel Ty 2(sf) | (2 in) Telspar per sign | (2 1/4 in) per sign Boot | Telespar Total | Wood (ft) per sign | Wood (ft) total | banding | Remove Existing Post |
|---------|--------------|------------|------------|-----------|----------|----------|------------------------------|---------------------------|------------------------------|---------------------------|--------------------|--------------------|------------------------------|------------------------------|-------------------------|--------------------------|----------------|--------------------|-----------------|---------|----------------------|
| 8.8 | North | 4 | 8 | W1-8 | 24 | 30 | 5.00 | 40.00 | | | | | | | | | | 15 | 60 | | |
| 11.65 | South | 1 | 1 | W1-6R | 48 | 24 | 8.00 | 8.00 | | | | | | | | | | 15 | 15 | | |
| | | | 1 | W13-1(20) | 24 | 24 | 4.00 | 4.00 | | | | | | | | | | | | | |
| 0.15 | North | 8 | 16 | W1-8 | 24 | 30 | 5.00 | 80.00 | | | | | | | | | | 15 | 120 | | |
| 13.24 | South | 1 | 1 | W1-6R | 48 | 24 | 8.00 | 8.00 | | | 8 | | | | | | | 15 | 15 | | |
| | | | 1 | W13-1(10) | 24 | 24 | 4.00 | 4.00 | | | 4 | | | | | | | | | | |
| 13.24 | East | 1 | 1 | W1-6R | 48 | 24 | 8.00 | 8.00 | | | 8 | | | | | | | 15 | 15 | | |
| | | | 1 | W13-1(10) | 24 | 24 | 4.00 | 4.00 | | | 4 | | | | | | | | | | |
| 13.33 | North | 1 | 1 | W1-1R | 36 | 36 | 9.00 | 9.00 | | | 9 | | | | | | | | | | |
| | | | 1 | W13-1(10) | 24 | 24 | 4.00 | 4.00 | | | 4 | | | | | | | | | | |
| 60.88 | South | 2 | 2 | W1-8 | 24 | 30 | 5.00 | 10.00 | | | | | | | | | | 15 | 30 | | |
| 0.18 | South | 1 | 1 | W1-10L | 36 | 36 | 9.00 | 9.00 | | | 9 | | | | | | | 18 | 18 | | |
| | | | 1 | W17-I100 | 30 | 9 | 1.90 | 1.90 | | | | | | | | | | | | | |
| | | | 1 | W13-1(35) | 24 | 24 | 4.00 | 4.00 | | | 4 | | | | | | | | | | |
| 0.18 | South | 7 | 14 | W1-8 | 24 | 30 | 5.00 | 70.00 | | | | | | | | | | 15 | 105 | | |
| 0.18 | South | 1 | 1 | W1-10R | 36 | 36 | 9.00 | 9.00 | | | 9 | | | | | | | 18 | 18 | | |
| | | | 1 | W17-I100 | 30 | 9 | 1.90 | 1.90 | | | | | | | | | | | | | |
| | | | 1 | W13-1(35) | 24 | 24 | 4.00 | 4.00 | | | 4 | | | | | | | | | | |
| 14.6 | West | 4 | 8 | W1-8 | 24 | 30 | 5.00 | 40.00 | | | | | | | | | | 15 | 60 | | |
| 32.1 | Median | 5 | 10 | W1-8 | 24 | 30 | 5.00 | 50.00 | | | | | | | | | | 15 | 75 | | |
| 33.24 | North | 1 | 1 | W1-6R | 48 | 24 | 8.00 | 8.00 | | | | | | | | | | 16 | 16 | | |
| | | | 1 | W13-1 | 24 | 24 | 4.00 | 4.00 | | | | | | | | | | | | | |
| | | | | M3-2 | 24 | 12 | | | | | 2 | | | | | | | | | | |
| | | | | M1-I100 | 24 | 24 | | | | | 4 | | | | | | | | | | |
| | | | | M6-2R | 21 | 15 | | | | | 2.2 | | | | | | | | | | |

MODEL: D:\dwg\116\CONTRACTS\Schedule\64583 - Chevrons\64583\30 CAD.dwg

| | | |
|--------------------------------------|------------------|-----------------|
| USER NAME = Troy Ebenezer | DESIGNED - _____ | REVISED - _____ |
| DRAWN - _____ | CHECKED - _____ | REVISED - _____ |
| PLLOT SCALE = 102.9963' / in. | DATE - _____ | REVISED - _____ |
| PLLOT DATE = Jun-30-2023 11:40:02 AM | | |

**STATE OF ILLINOIS
DEPARTMENT OF TRANSPORTATION**

SCHEDULE OF QUANTITIES

| | | | | |
|---------------------------|---------------|---------|--------------|-----------|
| F.A. RTE. | SECTION | COUNTY | TOTAL SHEETS | SHEET NO. |
| VAR | D2 5G 2024-01 | VARIOUS | 25 | 18 |
| CONTRACT NO. 64583 | | | | |
| ILLINOIS FED. AID PROJECT | | | | |

SCALE _____ SHEET ____ OF ____ SHEETS STA. _____ TO STA. _____

SCHEDULE OF QUANTITIES

| Mileage | Side of Road | # of posts | # of Signs | Sign | Size Hor | Size Ver | Install Type 1 (sf) per sign | Install Type 1 (sf) Total | Install Type 2 (sf) per sign | Install Type 2 (sf) Total | Remove Type 1 (sf) | Remove Type 2 (sf) | Relocate sign panel Ty 1(sf) | Relocate sign panel Ty 2(sf) | (2 in) Telspar per sign | (2 1/4 in) per sign Boot | Telespar Total | Wood (ft) per sign | Wood (ft) total | banding | Remove Existing Post |
|---------|--------------|------------|------------|-----------|----------|----------|------------------------------|---------------------------|------------------------------|---------------------------|--------------------|--------------------|------------------------------|------------------------------|-------------------------|--------------------------|----------------|--------------------|-----------------|---------|----------------------|
| 33.31 | West | 3 | 6 | W1-8 | 24 | 30 | 5.00 | 30.00 | | | | | | | | | | 15 | 45 | | |
| 34.77 | South/North | 2 | 2 | W1-3L | 36 | 36 | | | | | 18 | | | | | | | | | | |
| | | | 2 | W13-1 | 24 | 24 | | | | | 8 | | | | | | | | | | |
| 34.81 | South/North | 2 | 2 | W1-3L | 36 | 36 | 9.00 | 18.00 | | | | | | | | | | 18 | 36 | | |
| | | | 2 | W13-1(20) | 24 | 24 | 4.00 | 8.00 | | | | | | | | | | | | | |
| 34.89 | South | 4 | 4 | W1-8 | 24 | 30 | 5.00 | 20.00 | | | | | | | | | | 15 | 60 | | |
| 34.95 | North/med | 4 | 4 | W1-8 | 24 | 30 | 5.00 | 20.00 | | | | | | | | | | 15 | 60 | | |
| 36.14 | South | 3 | 6 | W1-8 | 24 | 30 | 5.00 | 30.00 | | | | | | | 11 | 5 | 48 | | | | |
| | | | 1 | M3-2 | 24 | 12 | | | | | 2 | | | | | | | | | | |
| | | | 1 | M1-I100 | 24 | 24 | | | | | 4 | | | | | | | | | | |
| | | | 1 | M6-2L | 21 | 15 | | | | | 2.2 | | | | | | | | | | |
| 36.19 | North | 3 | 6 | W1-8 | 24 | 30 | 5.00 | 30.00 | | | | | | | 11 | 5 | 48 | | | | |
| | | | 1 | M3-2 | 24 | 12 | | | | | 2 | | | | | | | | | | |
| | | | 1 | M1-I100 | 24 | 24 | | | | | 4 | | | | | | | | | | |
| | | | 1 | M6-2L | 21 | 15 | | | | | 2.2 | | | | | | | | | | |
| 36.27 | South | 3 | 6 | W1-8 | 24 | 30 | 5.00 | 30.00 | | | | | | | 11 | 5 | 48 | | | | |
| | | | 1 | M3-2 | 24 | 12 | | | | | 2 | | | | | | | | | | |
| | | | 1 | M1-I100 | 24 | 24 | | | | | 4 | | | | | | | | | | |
| | | | 1 | M6-2L | 21 | 15 | | | | | 2.2 | | | | | | | | | | |
| 36.36 | North | 3 | 6 | W1-8 | 24 | 30 | 5.00 | 30.00 | | | | | | | 11 | 5 | 48 | | | | |
| 36.85 | South | 1 | 1 | W1-4R | 36 | 36 | 9.00 | 9.00 | | | | | | | | | | 16 | 16 | | |
| 38.44 | North | 1 | 1 | W1-2R | 36 | 36 | 9.00 | 9.00 | | | | | | | | | | 16 | 16 | | |
| | | | | M3-4 | 24 | 12 | | | | | 2 | | | | | | | | | | |
| | | | | M1-100 | 24 | 24 | | | | | 4 | | | | | | | | | | |
| | | | | M6-2L | 21 | 15 | | | | | 2.2 | | | | | | | | | | |

MODEL: D:\revit\...
 FILE NAME: S:\IT\Contract\5\Spinning\4583 - Chevrons\45829_CADD.dwg.dgn

| | | |
|-------------------------------------|------------------|-----------------|
| USER NAME = Troy Ebenezer | DESIGNED - _____ | REVISED - _____ |
| DRAWN - _____ | CHECKED - _____ | REVISED - _____ |
| PLOT SCALE = 102.9963' / in | DATE - _____ | REVISED - _____ |
| PLOT DATE = Jun-30-2023 11:40:11 AM | | |

STATE OF ILLINOIS
DEPARTMENT OF TRANSPORTATION

SCHEDULE OF QUANTITIES

SCALE: _____ SHEET _____ OF _____ SHEETS STA. _____ TO STA. _____

| | | | | |
|---------------------------|---------------|---------|--------------|-----------|
| F.A. RTE | SECTION | COUNTY | TOTAL SHEETS | SHEET NO. |
| VAR | D2 SG 2024-01 | VARIOUS | 25 | 19 |
| CONTRACT NO. 64583 | | | | |
| ILLINOIS FED. AID PROJECT | | | | |

SCHEDULE OF QUANTITIES

| Mileage | Side of Road | # of posts | # of Signs | Sign | Size Hor | Size Ver | Install Type 1 (sf) per sign | Install Type 1 (sf) Total | Install Type 2 (sf) per sign | Install Type 2 (sf) Total | Remove Type 1 (sf) | Remove Type 2 (sf) | Relocate sign panel Ty 1(sf) | Relocate sign panel Ty 2(sf) | (2 in) Telspar per sign | (2 1/4 in) per sign Boot | Telespar Total | Wood (ft) per sign | Wood (ft) total | banding | Remove Existing Post | | | |
|---------|--------------|------------|------------|---------|----------|----------|------------------------------|---------------------------|------------------------------|---------------------------|--------------------|--------------------|------------------------------|------------------------------|-------------------------|--------------------------|----------------|--------------------|-----------------|---------|----------------------|--|--|--|
| 81.16 | South/North | 2 | 2 | W1-4L | 36 | 36 | 9.00 | 18.00 | | | | | | | | | | 16 | 32 | | | | | |
| | | | | M3-4 | 24 | 12 | | | 2 | | | | | | | | | | | | | | | |
| | | | | M1-100 | 24 | 24 | | | 4 | | | | | | | | | | | | | | | |
| | | | | M5-2L | 21 | 15 | | | 2.2 | | | | | | | | | | | | | | | |
| 84.72 | South/North | 2 | 2 | W1-4R | 36 | 36 | 9.00 | 18.00 | | | | | | | | | | 16 | 32 | | | | | |
| | | | | M3-4 | 24 | 12 | | | 2 | | | | | | | | | | | | | | | |
| | | | | M1-100 | 24 | 24 | | | 4 | | | | | | | | | | | | | | | |
| | | | | M5-2L | 21 | 15 | | | 2.2 | | | | | | | | | | | | | | | |
| 85.89 | North | 3 | 3 | W1-8 | 24 | 30 | 5.00 | 15.00 | | | | | | | 11 | 5 | 48 | | | | | | | |
| 86.79 | North | 1 | 1 | W1-6L | 48 | 24 | 8.00 | 8.00 | | | | | | | | | | 14 | 14 | | | | | |
| 0.69 | South | 0 | 1 | W1-10bL | 36 | 36 | 9.00 | 9.00 | | | 9 | | | | | | | | | | | | | |
| 6.9 | East | 4 | 4 | W1-6 | 48 | 24 | 8.00 | 32.00 | | | | | | | | | | 15 | 60 | | | | | |
| | | | | | | | | | | | | | | | | | | | | | | | | |
| 0.68 | West | 1 | 1 | W1-2L | 36 | 36 | | | | | 9 | | | | | | | | | | | | | |
| | | | | | | | | | | | | | | | | | | | | | | | | |
| | | | | | | | | | | | | | | 4 | | | | | | | | | | |
| 0.7 | West | 1 | 1 | W1-10L | 36 | 36 | | | | | | | 9 | | | | | 18 | 18 | | | | | |
| | | | | | | | | | | | | | | | | | | | | | | | | |
| | | | | | | | | | | | | | | | | | | | | | | | | |
| 0.76 | West | 1 | 1 | W17-100 | 36 | 9 | | | | | 2.3 | | | | | | | | | | | | | |
| | | | | | | | | | | | | | | | | | | | | | | | | |
| | | | | | | | | | | | | | | | | | | | | | | | | |
| 0.89 | West | 7 | 14 | W1-8 | 24 | 30 | 5.00 | 70.00 | | | | | | | | | 15 | 105 | | | | | | |
| 0.69 | West | | 2 | W1-8 | 24 | 30 | 5.00 | 10.00 | | | | | | | | | | | | | | | | |
| 1.04 | North | 1 | 1 | W17-100 | 36 | 9 | | | | | 2.3 | | | | | | | | | | | | | |
| | | | | | | | | | | | | | | | | | | | | | | | | |
| | | | | | | | | | | | | | | | | | | | | | | | | |
| 1.06 | North | 1 | 1 | W1-10R | 36 | 36 | | | | | | | 9 | | | | | 18 | 18 | | | | | |
| | | | | | | | | | | | | | | | | | | | | | | | | |
| | | | | | | | | | | | | | | | | | | | | | | | | |
| 1.1 | North | 1 | 1 | W1-2R | 36 | 36 | | | | | 9 | | | | | | | | | | | | | |
| | | | | | | | | | | | | | | | | | | | | | | | | |
| | | | | | | | | | | | | | | 4 | | | | | | | | | | |

MODEL: R:\p\m\... FILE NAME: 3101_ContractSummary\64583 - Chevrons\64583_CAD.dwg

| | | |
|-------------------------------------|------------------|-----------------|
| USER NAME = Troy Ebenezer | DESIGNED - _____ | REVISED - _____ |
| PLOT SCALE = 102 9963 ' / in | DRAWN - _____ | REVISED - _____ |
| PLOT DATE = Jun-30-2023 11:40:23 AM | CHECKED - _____ | REVISED - _____ |
| | DATE - _____ | REVISED - _____ |

**STATE OF ILLINOIS
DEPARTMENT OF TRANSPORTATION**

| | |
|-------------------------------|-----------------------------|
| SCHEDULE OF QUANTITIES | |
| SCALE _____ | SHEET _____ OF _____ SHEETS |
| STA. _____ | TO STA. _____ |

| | | | | |
|---------------------------|---------------|---------|--------------|-----------|
| F.A. RTE | SECTION | COUNTY | TOTAL SHEETS | SHEET NO. |
| VAR | D2 SG 2024-01 | VARIOUS | 25 | 20 |
| CONTRACT NO. 64583 | | | | |
| ILLINOIS FED. AID PROJECT | | | | |

SCHEDULE OF QUANTITIES

| Mileage | Side of Road | # of posts | # of Signs | Sign | Size Hor | Size Ver | Install Type 1 (sf) per sign | Install Type 1 (sf) Total | Install Type 2 (sf) per sign | Install Type 2 (sf) Total | Remove Type 1 (sf) | Remove Type 2 (sf) | Relocate sign panel Ty 1(sf) | Relocate sign panel Ty 2(sf) | (2 in) Telspar per sign | (2 1/4 in) per sign Boot | Telespar Total | Wood (ft) per sign | Wood (ft) total | banding | Remove Existing Post | |
|---------|--------------|------------|------------|-----------|----------|----------|------------------------------|---------------------------|------------------------------|---------------------------|--------------------|--------------------|------------------------------|------------------------------|-------------------------|--------------------------|----------------|--------------------|-----------------|---------|----------------------|--|
| 6.67 | South | 1 | 1 | W1-2L | 36 | 36 | | | | | 9 | | | | | | | | | | | |
| | | | 1 | W13-1 | 24 | 24 | | | | | | 4 | | | | | | | | | | |
| 6.71 | South | 1 | 1 | W1-2L | 36 | 36 | 9.00 | 9.00 | | | | | | | | | | 18 | 18 | | | |
| | | | 1 | W13-1(50) | 24 | 24 | 4.00 | 4.00 | | | | | | | | | | | | | | |
| | | | 1 | W14-3 | 64 | 48 | | | | | | | | | 10.67 | | | | | | | |
| 6.9 | South | 8 | 14 | W1-8 | 36 | 48 | | | 12.00 | 168.00 | | | | | | | | 18 | 144 | | | |
| | | | 2 | W1-6 | 60 | 30 | | | 12.50 | 25.00 | | | | | | | | | | | | |
| | | | 2 | W13-1 | 30 | 30 | 6.30 | 12.60 | | | | | | | | | | | | | | |
| 7.03 | North | 1 | 1 | W1-2R | 36 | 36 | 9.00 | 9.00 | | | | | | | | | | 18 | 18 | | | |
| | | | 1 | W13-1(50) | 24 | 24 | 4.00 | 4.00 | | | | | | | | | | | | | | |
| 7.29 | | 4 | 4 | W1-8 | 24 | 30 | 5.00 | 20.00 | | | | | | | | | | 13 | 52 | | | |
| 14.49 | east | 1 | 1 | W1-4R | 36 | 36 | 9.00 | | | | 9 | | | | | | | | | | | |
| | | | 1 | W13-1(45) | 24 | 24 | 4.00 | | | | | 4 | | | | | | | | | | |
| 14.56 | east | 1 | 1 | W1-4R | 36 | 36 | 9.00 | 9.00 | | | | | | | | | | 18 | 18 | | | |
| | | | 1 | W13-1(45) | 24 | 24 | 4.00 | 4.00 | | | | | | | | | | | | | | |
| 14.7 | West | 5 | 10 | W1-8 | 24 | 30 | 5.00 | 50.00 | | | | | | | | | | 15 | 75 | | | |
| 14.7 | East | 12 | 24 | W1-8 | 24 | 30 | 5.00 | 120.00 | | | | | | | | | | 15 | 180 | | | |
| 15.2 | West | 1 | 1 | W1-4R | 36 | 36 | 9.00 | 9.00 | | | | | | | | | | 18 | 18 | | | |
| | | | 1 | W13-1(45) | 24 | 24 | 4.00 | 4.00 | | | | | | | | | | | | | | |
| 15.22 | West | 1 | 1 | W1-4R | 36 | 36 | | | | | 9 | | | | | | | | | | | |
| | | | 1 | W13-1(45) | 24 | 24 | | | | | | 4 | | | | | | | | | | |
| 3.11 | South | 1 | 1 | W1-2L | 36 | 36 | | | | | 9 | | | | | | | | | | | |
| | | | 1 | W13-1(40) | 24 | 24 | | | | | | 4 | | | | | | | | | | |
| 3.15 | South | 1 | 1 | W1-10bL | 36 | 36 | 9.00 | 9.00 | | | | | | | | | | 17 | 17 | | | |
| | | | 1 | W13-1(40) | 24 | 24 | 4.00 | 4.00 | | | | | | | | | | | | | | |

MODEL Path: S:\TL\Contract\Sigman\64583 - Chevrons\64583 CAD\ 9183.dwg
 FILE NAME: S:\TL\Contract\Sigman\64583 - Chevrons\64583 CAD\ 9183.dwg

| | | |
|-------------------------------------|------------------|-----------------|
| USER NAME = Troy Ebenezer | DESIGNED - _____ | REVISED - _____ |
| | DRAWN - _____ | REVISED - _____ |
| PLOT SCALE = 102.9953' / in | CHECKED - _____ | REVISED - _____ |
| PLOT DATE = Jun-30-2023 11:40:36 AM | DATE - _____ | REVISED - _____ |

STATE OF ILLINOIS
DEPARTMENT OF TRANSPORTATION

SCHEDULE OF QUANTITIES
 SCALE: _____ SHEET _____ OF _____ SHEETS STA. _____ TO STA. _____

| | | | | |
|---------------------------|---------------|---------|--------------|-----------|
| F.A. RTE | SECTION | COUNTY | TOTAL SHEETS | SHEET NO. |
| VAR | D2 SG 2024-01 | VARIOUS | 25 | 21 |
| CONTRACT NO. 64583 | | | | |
| ILLINOIS FED. AID PROJECT | | | | |

SCHEDULE OF QUANTITIES

| Mileage | Side of Road | # of posts | # of Signs | Sign | Size Hor | Size Ver | Install Type 1 (sf) per sign | Install Type 1 (sf) Total | Install Type 2 (sf) per sign | Install Type 2 (sf) Total | Remove Type 1 (sf) | Remove Type 2 (sf) | Relocate sign panel Ty 1(sf) | Relocate sign panel Ty 2(sf) | (2 in) Telspar per sign | (2 1/4 in) per sign Boot | Telespar Total | Wood (ft) per sign | Wood (ft) total | banding | Remove Existing Post |
|---------|--------------|------------|------------|-----------|----------|----------|------------------------------|---------------------------|------------------------------|---------------------------|--------------------|--------------------|------------------------------|------------------------------|-------------------------|--------------------------|----------------|--------------------|-----------------|---------|----------------------|
| 3.3 | South | 4 | 8 | W1-8 | 24 | 30 | 5.00 | 40.00 | | | | | | | | | | 15 | 60 | | |
| 3.3 | South | | 2 | W1-8 | 24 | 30 | 5.00 | 10.00 | | | | | | | | | | 15 | 0 | | |
| 3.44 | West | 1 | 1 | W1-10bR | 36 | 36 | 9.00 | 9.00 | | | | | | | | | | 17 | 17 | | |
| | | | | W13-1(40) | 24 | 24 | 4.00 | 0.00 | | | | | | | | | | | | | |
| 3.55 | West | 2 | 1 | D2-1 | 60 | 18 | | | | | | | 7.5 | | | | | | | | |
| | | | 1 | W1-2L | 36 | 36 | | | | | 9 | | | | | | | | | | |
| | | | 1 | W13-1(40) | 24 | 24 | | | | | 4 | | | | | | | | | | |
| 6.73 | East | | 1 | W1-2R | 36 | 36 | | | | | 9 | | | | | | | | | | |
| | | | 1 | W13-1 | 24 | 24 | | | | | 4 | | | | | | | | | | |
| 6.76 | East | 1 | 1 | W1-10bR | 36 | 36 | 9.00 | 9.00 | | | | | | | | | | 18 | 18 | | |
| | | | 1 | W13-1 | 24 | 24 | 4.00 | 4.00 | | | | | | | | | | | | | |
| 7 | North | 8 | 16 | W1-8 | 24 | 30 | 5.00 | 80.00 | | | | | | | | | | 15 | 120 | | |
| 7 | North | 0 | 1 | W1-8 | 24 | 30 | 5.00 | 5.00 | | | | | | | | | | | | | |
| 0.13 | East | 1 | 1 | W1-6R | 48 | 24 | 8.00 | 8.00 | | | 8 | | | | | | | 15 | 15 | | |
| | | | 1 | W13-1(20) | 24 | 24 | 4.00 | 4.00 | | | | | | | | | | | | | |
| 0.13 | North | 1 | 1 | W1-6L | 48 | 24 | 8.00 | 8.00 | | | | | | | | | | 13 | 13 | | |
| 0.13 | North | 3 | 6 | W1-8 | 24 | 30 | 5.00 | 30.00 | | | | | | | | | | 14 | 42 | | |
| 0.75 | North | 1 | 1 | W1-6R | 48 | 24 | 8.00 | 8.00 | | | | | | | | | | 16 | 16 | | |
| | | | 1 | W13-1(25) | 24 | 24 | 4.00 | 4.00 | | | | | | | | | | | | | |
| 1.48 | South | 4 | 4 | W1-8 | 24 | 30 | 5.00 | 20.00 | | | 12 | | | | | | | 14 | 56 | | |
| 1.48 | North | 3 | 3 | W1-8 | 24 | 30 | 5.00 | 15.00 | | | | | | | | | | 14 | 42 | | |
| 20.6 | West | 1 | 1 | W1-6R | 48 | 24 | 8.00 | 8.00 | | | | | | | | | | 14 | 14 | | |
| 20.67 | West | 1 | 1 | W1-6L | 48 | 24 | 8.00 | 8.00 | | | | | | | | | | 14 | 14 | | |

MODEL: D:\p\11\1101\1101.dwg FILE NAME: S:\11\1101\1101.dwg CHEVROLET\G4533 CAD.DWG

| | | |
|-------------------------------------|------------------|-----------------|
| USER NAME = Troy Ebenezer | DESIGNED - _____ | REVISED - _____ |
| DRAWN - _____ | CHECKED - _____ | REVISED - _____ |
| PLOT SCALE = 102 9963 / in. | DATE - _____ | REVISED - _____ |
| PLOT DATE = Jun-30-2023 11:40:46 AM | | |

**STATE OF ILLINOIS
DEPARTMENT OF TRANSPORTATION**

SCHEDULE OF QUANTITIES

| | | | | | | | |
|---------------------------|-----------------------------|------------------------|-----------------|---------------|--------------|--------------------|-----------------|
| SCALE: _____ | SHEET _____ OF _____ SHEETS | STA _____ TO STA _____ | F.A. RTE. _____ | SECTION _____ | COUNTY _____ | TOTAL SHEETS _____ | SHEET NO. _____ |
| | | | VAR. _____ | D2 SG 2024-01 | VARIOUS | 25 | 22 |
| | | | | | | CONTRACT NO. 64583 | |
| ILLINOIS FED. AID PROJECT | | | | | | | |

SCHEDULE OF QUANTITIES

| Mileage | Side of Road | # of posts | # of Signs | Sign | Size Hor | Size Ver | Install Type 1 (sf) per sign | Install Type 1 (sf) Total | Install Type 2 (sf) per sign | Install Type 2 (sf) Total | Remove Type 1 (sf) | Remove Type 2 (sf) | Relocate sign panel Ty 1(sf) | Relocate sign panel Ty 2(sf) | (2 in) Telspar per sign | (2 1/4 in) per sign Boot | Telespar Total | Wood (ft) per sign | Wood (ft) total | banding | Remove Existing Post | |
|---------|--------------|------------|------------|-----------|----------|----------|------------------------------|---------------------------|------------------------------|---------------------------|--------------------|--------------------|------------------------------|------------------------------|-------------------------|--------------------------|----------------|--------------------|-----------------|---------|----------------------|--|
| 24.13 | North | 1 | 1 | W1-10R | 36 | 36 | 9.00 | 9.00 | | | | | | | | | | 18 | 18 | | | |
| | | | 1 | W17-I100 | 36 | 9 | 2.30 | 2.30 | | | | | | | | | | | | | | |
| | | | 1 | W13-1(40) | 24 | 24 | 4.00 | 4.00 | | | | | | | | | | | | | | |
| 24.16 | North | 1 | 1 | W1-2R | 36 | 36 | 9.00 | | | | 9 | | | | | | | | | | | |
| | | | 1 | W13-1(40) | 24 | 24 | 4.00 | | | 4 | | | | | | | | | | | | |
| 24.32 | West | 8 | 16 | W1-8 | 24 | 30 | 5.00 | 80.00 | | | | | | | | | | 15 | 120 | | | |
| 24.35 | West | 1 | 1 | W1-10L | 36 | 36 | 9.00 | 9.00 | | | | | | | | | | 18 | 18 | | | |
| | | | 1 | W17-I100 | 36 | 9 | 2.30 | 2.30 | | | | | | | | | | | | | | |
| | | | 1 | W13-1(40) | 24 | 24 | 4.00 | 4.00 | | | | | | | | | | | | | | |
| 24.36 | West | 1 | 1 | W1-2L | 36 | 36 | | | | | 9 | | | | | | | | | | | |
| | | | 1 | W13-1(40) | 24 | 24 | | | 4 | | | | | | | | | | | | | |
| 24.73 | East | 1 | 1 | W1-6L | 36 | 36 | 9.00 | 9.00 | | | | | | | | | | 16 | 16 | | | |
| | | | 1 | W13-1(50) | 24 | 24 | 4.00 | 4.00 | | | | | | | | | | | | | | |
| 24.77 | East | 1 | 1 | W1-6R | 36 | 36 | 9.00 | 9.00 | | | | | | | | | | 16 | 16 | | | |
| | | | 1 | W13-1(50) | 24 | 24 | 4.00 | 4.00 | | | | | | | | | | | | | | |
| 60.19 | South | 1 | 1 | W1-6L | 36 | 36 | 9.00 | 9.00 | | | | | | | | | | | | | | |
| | | | 1 | W13-1(20) | 24 | 24 | 4.00 | 4.00 | | | | | | | | | | | | | | |
| 5.71 | North | 1 | 1 | M3-1 | 24 | 12 | | | | | 2 | | | | | | | | | | | |
| | | | 1 | M1-I100 | 24 | 24 | | | 4 | | | | | | | | | | | | | |
| | | | 1 | M6-1R | 21 | 15 | | | 2.2 | | | | | | | | | | | | | |
| | | | 1 | W1-6R | 48 | 24 | 8.00 | 8.00 | | | | | | | | | | | | | | |
| 5.77 | North | 1 | 1 | M3-3 | 24 | 12 | | | | | 2 | | | | | | | | | | | |
| | | | 1 | M1-I100 | 24 | 24 | | | 4 | | | | | | | | | | | | | |
| | | | 1 | M5-1L | 21 | 15 | | | 2.2 | | | | | | | | | | | | | |
| | | | 1 | W1-10bL | 36 | 36 | 9.00 | 9.00 | | | | | | | | | | | | | | |
| 8.75 | West | 4 | 8 | W1-8 | 24 | 30 | 5.00 | 40.00 | | | | | | | | | 15 | 60 | | | | |
| 9.05 | East | 5 | 10 | W1-8 | 24 | 30 | 5.00 | 50.00 | | | | | | | | | 15 | 75 | | | | |

MODEL: Default
FILE NAME: S:\TR_Contracts\Signing\64583 - Cheyenne\64583_CADD.shts.dgn

| | | |
|-------------------------------------|-------------------|-------------------|
| USER NAME - Troy Ebenezer | DESIGNED - _____ | REVISED - _____ |
| DRAWN - _____ | REVISIONS - _____ | |
| PLOT SCALE = 1/2" = 10' 0" | CHECKED - _____ | REVISIONS - _____ |
| PLOT DATE = Jun-30-2023 11:40:54 AM | DATE - _____ | REVISIONS - _____ |

**STATE OF ILLINOIS
DEPARTMENT OF TRANSPORTATION**

SCHEDULE OF QUANTITIES

SCALE: _____ SHEET _____ OF _____ SHEETS STA. _____ TO STA. _____

| | | | | |
|---------------------------|---------------|---------|--------------------|-----------|
| F.A. RTE | SECTION | COUNTY | TOTAL SHEETS | SHEET NO. |
| VAR | D2 SG 2024-01 | VARIOUS | 25 | 23 |
| ILLINOIS FED. AID PROJECT | | | CONTRACT NO. 64583 | |

SCHEDULE OF QUANTITIES

| Mileage | Side of Road | # of posts | # of Signs | Sign | Size Hor | Size Ver | Install Type 1 (sf) per sign | Install Type 1 (sf) Total | Install Type 2 (sf) per sign | Install Type 2 (sf) Total | Remove Type 1 (sf) | Remove Type 2 (sf) | Relocate sign panel Ty 1(sf) | Relocate sign panel Ty 2(sf) | (2 in) Telspar per sign | (2 1/4 in) per sign Boot | Telespar Total | Wood (ft) per sign | Wood (ft) total | banding | Remove Existing Post |
|---------|--------------|------------|------------|-----------|----------|----------|------------------------------|---------------------------|------------------------------|---------------------------|--------------------|--------------------|------------------------------|------------------------------|-------------------------|--------------------------|----------------|--------------------|-----------------|---------|----------------------|
| 15.1 | East | 4 | 8 | W1-8 | 24 | 30 | 5.00 | 40.00 | | | | | | | | | | 15 | 60 | | |
| 3.02 | South | 1 | 1 | W1-1R | 36 | 36 | | | | | 9 | | | | | | | | | | |
| | | | 1 | W13-1 | 24 | 24 | | | | | 4 | | | | | | | | | | |
| 3.04 | South | 1 | 1 | W1-1R | 36 | 36 | 9.00 | 9.00 | | | | | | | | | | 17 | 17 | | |
| | | | 1 | W13-1 | 24 | 24 | 4.00 | 4.00 | | | | | | | | | | | | | |
| 3.15 | North | 3 | 6 | W1-8 | 24 | 30 | 5.00 | 30.00 | | | | | | | | | | 15 | 45 | | |
| 19.87 | West | 3 | 6 | W1-8 | 24 | 30 | 5.00 | 30.00 | | | | | | | | | | 15 | 45 | | |
| 0.6 | North | 2 | 2 | W1-6 | 48 | 24 | 8.00 | 16.00 | | | | | | | | | | 16 | 32 | | |
| | | | 2 | W13-1(40) | 24 | 24 | 4.00 | 8.00 | | | | | | | | | | | | | |
| 1 | North | 4 | 8 | W1-8 | 24 | 30 | 5.00 | 40.00 | | | | | | | | | | 15 | 60 | | |
| 1.1 | South | 2 | 2 | W1-6 | 48 | 24 | 8.00 | 16.00 | | | | | | | | | | 16 | 32 | | |
| | | | 2 | W13-1(20) | 24 | 24 | 4.00 | 8.00 | | | | | | | | | | | | | |
| 0.01 | South | 2 | 2 | W1-6 | 48 | 24 | 8.00 | 16.00 | | | 8 | | | | | | | 16 | 32 | | |
| | | | 2 | W13-1(20) | 24 | 24 | 4.00 | 8.00 | | | | | | | | | | | | | |
| 4.3 | East | 4 | 8 | W1-8 | 24 | 30 | 5.00 | 40.00 | | | | | | | | | | 15 | 60 | | |
| 4.4 | East | 3 | 6 | W1-8 | 24 | 30 | 5.00 | 30.00 | | | | | | | | | | 15 | 45 | | |
| 2.68 | East | 1 | 1 | W1-1L | 36 | 36 | | | | | 9 | | | | | | | | | | |
| | | | 1 | W13-1 | 24 | 24 | | | | | 4 | | | | | | | | | | |
| 2.73 | East | 1 | 1 | W1-1L | 36 | 36 | 9.00 | 9.00 | | | | | | | | | | 18 | 18 | | |
| | | | 1 | W13-1 | 24 | 24 | 4.00 | 4.00 | | | | | | | | | | | | | |
| 2.85 | East | 6 | 12 | W1-8 | 24 | 30 | 5.00 | 60.00 | | | | | | | | | | 15 | 90 | | |
| 3.02 | South | 1 | 1 | W1-10bR | 36 | 36 | 9.00 | 9.00 | | | 9 | | | | | | | 18 | 18 | | |
| | | | 1 | W13-1 | 24 | 24 | 4.00 | 4.00 | | | 4 | | | | | | | | | | |

MODEL Path: \\P:\Data\GIS\Projects\2023\2023-11-14\11-14-23\CAD\11-14-23.dwg
 FILE NAME: \\P:\Data\GIS\Projects\2023\2023-11-14\11-14-23\CAD\11-14-23.dwg

| | | |
|--------------------------------------|------------------|-----------------|
| USER NAME = Troy Ebenezer | DESIGNED - _____ | REVISED - _____ |
| DRAWN - _____ | CHECKED - _____ | REVISED - _____ |
| PLLOT SCALE = 102 9963' / in. | DATE - _____ | REVISED - _____ |
| PLLOT DATE = Jun-30-2023 11:41:05 AM | | |

**STATE OF ILLINOIS
DEPARTMENT OF TRANSPORTATION**

| | |
|-------------------------------|--|
| SCHEDULE OF QUANTITIES | |
| SCALE: _____ | SHEET _____ OF _____ SHEETS STA _____ TO STA _____ |

| | | | | |
|--------------------|---------------|---------|---------------------------|-----------|
| F.A. RTE. | SECTION | COUNTY | TOTAL SHEETS | SHEET NO. |
| VAR | D2 SG 2024-01 | VARIOUS | 25 | 24 |
| CONTRACT NO. 64583 | | | ILLINOIS FED. AID PROJECT | |

SCHEDULE OF QUANTITIES

| Mileage | Side of Road | # of posts | # of Signs | Sign | Size Hor | Size Ver | Install Type 1 (sf) per sign | Install Type 1 (sf) Total | Install Type 2 (sf) per sign | Install Type 2 (sf) Total | Remove Type 1 (sf) | Remove Type 2 (sf) | Relocate sign panel Ty 1(sf) | Relocate sign panel Ty 2(sf) | (2 in) Telspar per sign | (2 1/4 in) per sign Boot | Telespar Total | Wood (ft) per sign | Wood (ft) total | banding | Remove Existing Post |
|---------|--------------|------------|------------|---------|-----------|----------|------------------------------|---------------------------|------------------------------|---------------------------|--------------------|--------------------|------------------------------|------------------------------|-------------------------|--------------------------|----------------|--------------------|-----------------|---------|----------------------|
| 3.06 | North | 1 | 1 | W1-1L | 36 | 36 | 9.00 | 9.00 | | | | | | | | | | 18 | 18 | | |
| | | | | 1 | W13-1 | 24 | 24 | 4.00 | 4.00 | | | | | | | | | | | | |
| 3.12 | North | 1 | 1 | W1-10bR | 36 | 36 | 9.00 | 9.00 | | | | | | | | | | 18 | 18 | | |
| | | | | 1 | W13-1(25) | 24 | 24 | 4.00 | 4.00 | | | | | | | | | | | | |
| 3.26 | West | 7 | 14 | W1-8 | 24 | 30 | 5.00 | 70.00 | | | | | | | | | | 15 | 105 | | |
| 0.2 | West | 7 | 14 | W1-8 | 24 | 30 | 5.00 | 70.00 | | | | | | | | | | 15 | 105 | | |
| 1.8 | North | 2 | 2 | W1-6 | 48 | 24 | 8.00 | 16.00 | | | | | | | | | | 16 | 32 | | |
| | | | | 2 | W13-1 | 24 | 24 | 4.00 | 8.00 | | | | | | | | | | | | |
| 10.55 | East | 6 | 6 | W1-8 | 24 | 30 | 5.00 | 30.00 | | | 9 | | | | | | | 15 | 90 | | |

MODEL: Default
 FILE NAME: S:\TRC\Contract\Summit\04583 - Chevrons\045830 - Sched.sht.dgn

| | | |
|-------------------------------------|------------------|-----------------|
| USER NAME = Troy Ebenezer | DESIGNED - _____ | REVISED - _____ |
| DRAWN - _____ | CHECKED - _____ | REVISED - _____ |
| PLOT SCALE = 1/2" = 100' / in. | CHECKED - _____ | REVISED - _____ |
| PLOT DATE = Jun-30-2023 11:41:14 AM | DATE - _____ | REVISED - _____ |

STATE OF ILLINOIS
DEPARTMENT OF TRANSPORTATION

SCHEDULE OF QUANTITIES

SCALE: _____ SHEET _____ OF _____ SHEETS STA. _____ TO STA. _____

| | | | | |
|---------------------------|---------------|---------|--------------|-----------|
| F.A. RTE | SECTION | COUNTY | TOTAL SHEETS | SHEET NO. |
| VAR | D2 SG 2024-01 | VARIOUS | 25 | 25 |
| CONTRACT NO. 64583 | | | | |
| ILLINOIS FED. AID PROJECT | | | | |