


- LEGEND**
- X REMOVE SIGN PANEL
 - REM GR-MT SIGN SUPPORT
 - ✕ TREE REMOVAL
SEE TREE REMOVAL SCHEDULE
 - ▨ PAVEMENT REMOVAL
 - ▧ PAVED SHOULDER REMOVAL
 - ▩ DRIVEWAY PAVEMENT REMOVAL
 - ▤ TEMPORARY PAVEMENT REMOVAL
- NOTE: SEE DRAINAGE PLANS FOR REMOVAL OF DRAINAGE ITEMS

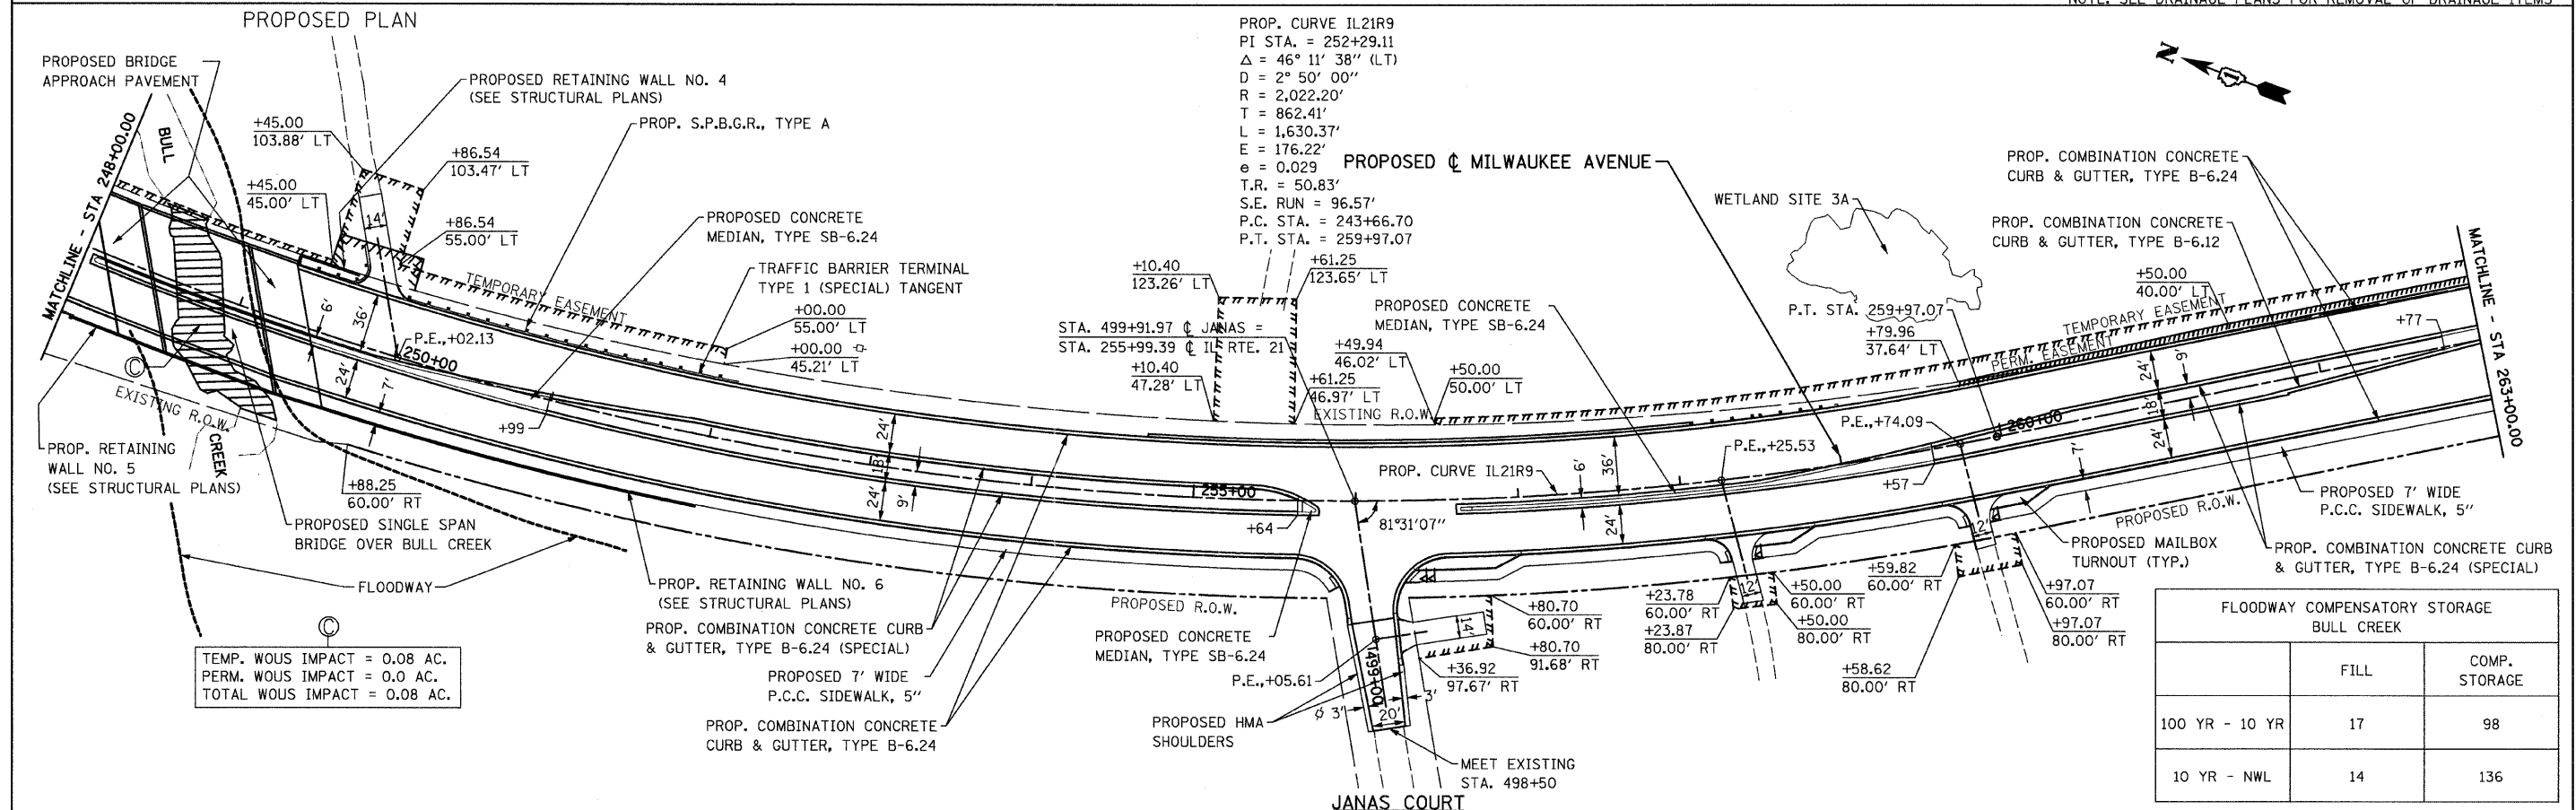

PROP. CURVE IL21R9
 PI STA. = 252+29.11
 $\Delta = 46^\circ 11' 38''$ (LT)
 $D = 2^\circ 50' 00''$
 $R = 2,022.20'$
 $T = 862.41'$
 $L = 1,630.37'$
 $E = 176.22'$
 $e = 0.029$
 $T.R. = 50.83'$
 $S.E. RUN = 96.57'$
 $P.C. STA. = 243+66.70$
 $P.T. STA. = 259+97.07$

FLOODWAY COMPENSATORY STORAGE BULL CREEK		
	FILL	COMP. STORAGE
100 YR - 10 YR	17	98
10 YR - NWL	14	136