
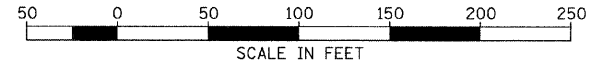


- LEGEND**
- WORK AREA
  - TRAFFIC LANE
  - TEMPORARY PAVEMENT
  - TYPE III BARRICADES
  - VERTICAL PANELS @ 200' UNLESS OTHERWISE SHOWN
  - TEMPORARY SIGN
  - DRUMS @ 50' CTRS. UNLESS OTHERWISE SHOWN
  - PAVEMENT MARKING REMOVAL

(C) SEE SIGN DETAIL ON SHEET NO. 79.

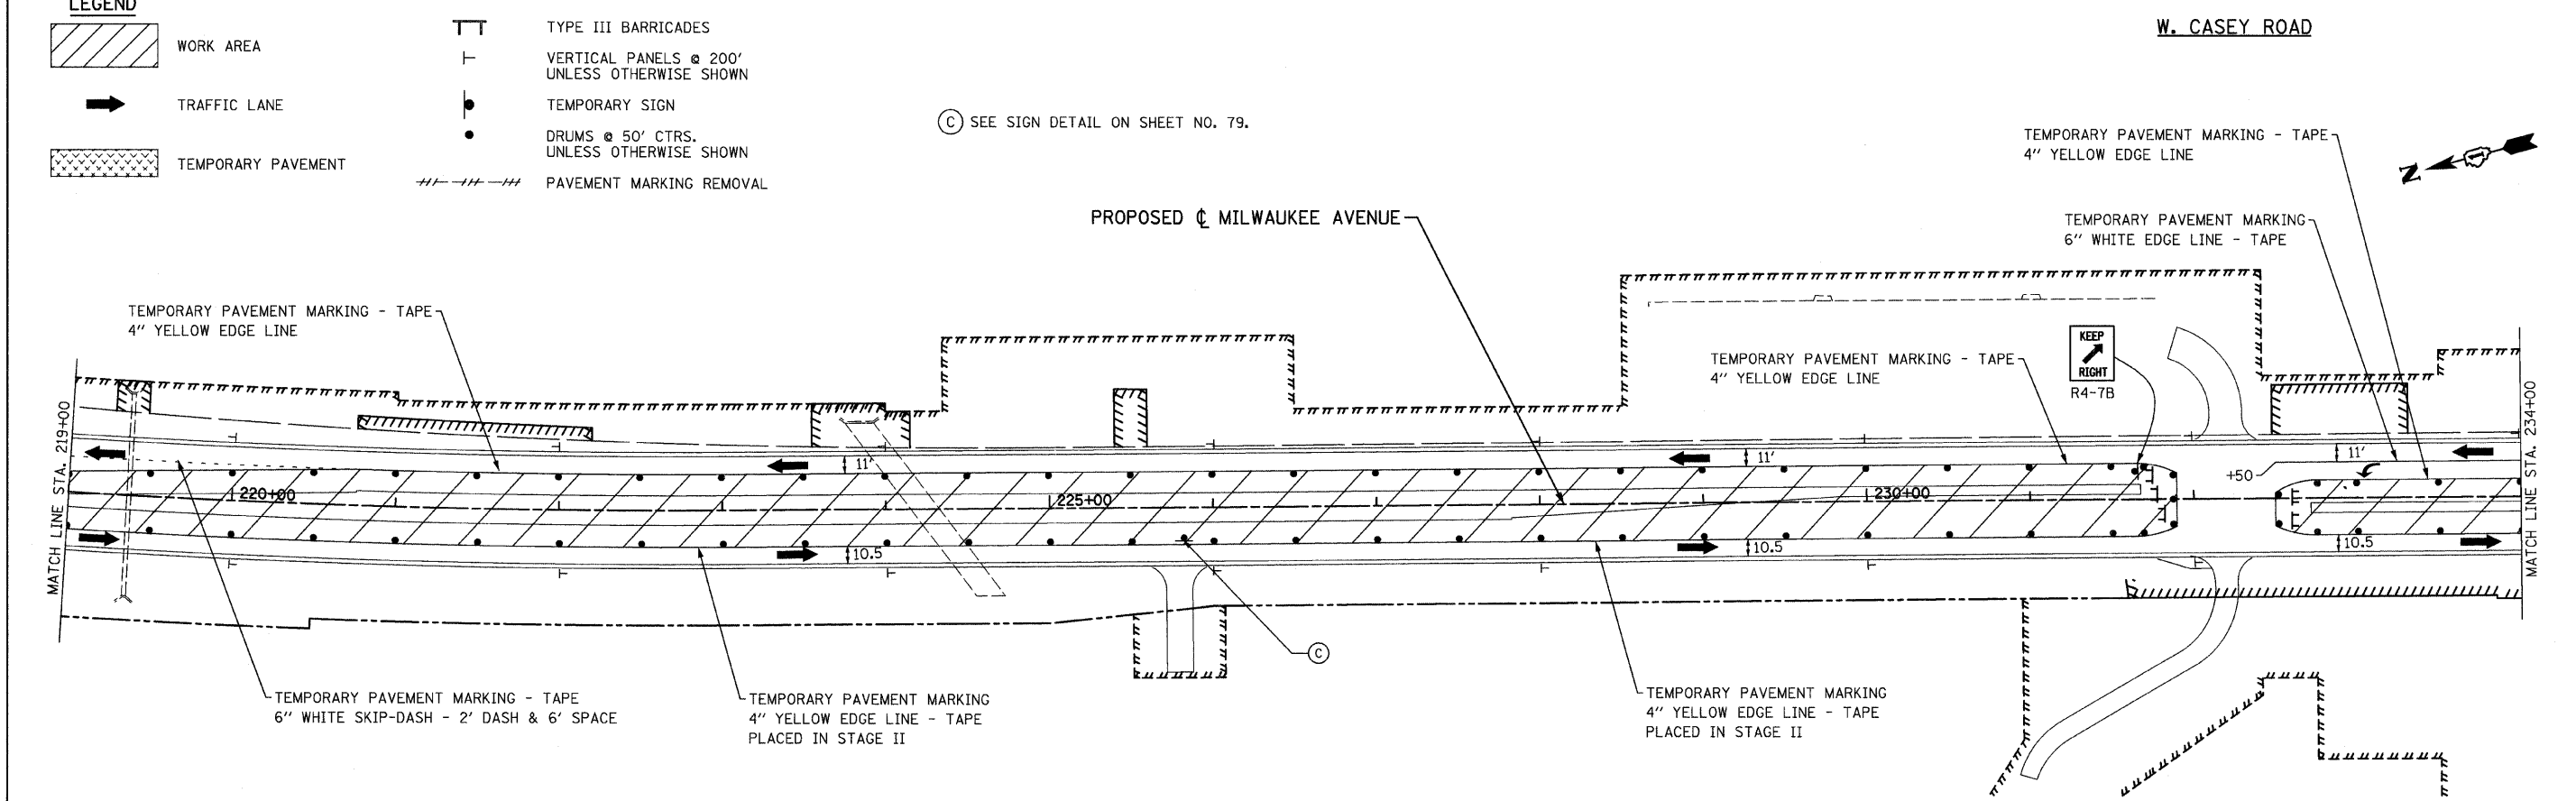

FILE NAME =	USER NAME = IDOT	DESIGNED - EJM	REVISED -	<b>STATE OF ILLINOIS DEPARTMENT OF TRANSPORTATION</b>	<b>STAGING AND TRAFFIC CONTROL STAGE III IL RTE 21 (MILWAUKEE AVE)</b>			F.A.P. RTE.	SECTION	COUNTY	TOTAL SHEETS	SHEET NO.		
1:\102901\CADD Sheets\stage3-23.dgn		DRAWN - BK	REVISED -		SCALE: 1" = 50'	SHEET NO.	OF	SHEETS	STA. 204+00.00 TO STA. 234+00.00	330	128R-3	LAKE	518	81
		CHECKED - GFL	REVISED -											
		DATE - 4/30/2011	REVISED -											
													CONTRACT NO. 60953	
													ILLINOIS FED. AID PROJECT	