


<u>LEGEND</u>

- 1 EXISTING PAVEMENT CONSISTING OF 9" PCC (NOMINAL) WITH 4" HMA OVERLAY (NOMINAL)
 2 EXISTING PCC SIDEWALK
 3 EXISTING COMBINATION CONCRETE CURB & GUTTER, B-6.24
 4 PROPOSED COMBINATION CONCRETE CURB & GUTTER, B-6.24
 5 PROPOSED PCC SIDEWALK
 6 PROPOSED HMA SURFACE COURSE, 2"
 7 PROPOSED BINDER COURSE, VARIABLE DEPTH


- 8 PROPOSED HOT-MIX ASPHALT PAVEMENT (FULL DEPTH), 13"
- 9 PROPOSED AGGREGATE SUBBASE, 12"
- 10 PROPOSED CORRUGATED MEDIAN
 11 PROPOSED SOLID MEDIAN, (SEE CONSTRUCTION DETAILS)
- (12) PROPOSED EPOXY TIE BAR

SEE CROSS SECTIONS FOR VARIABLE DIMENSIONS

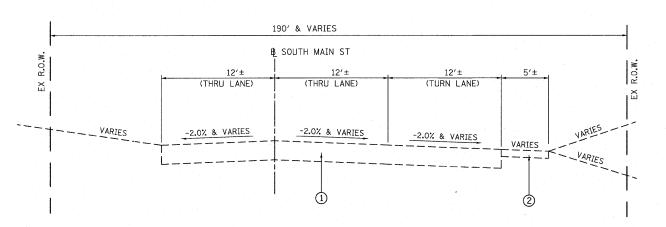


EXISTING SOUTH MAIN STREET STA 8+72.34 TO STA 9+54.69

(NOT TO SCALE)

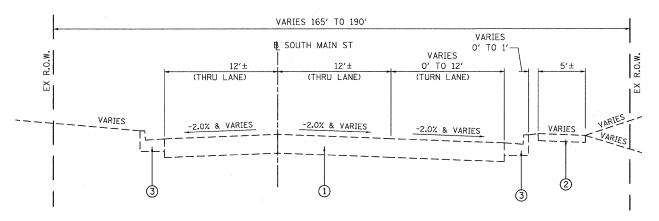

EXISTING SOUTH MAIN STREET

STA 8+43.28 TO 8+72.34 (NOT TO SCALE)

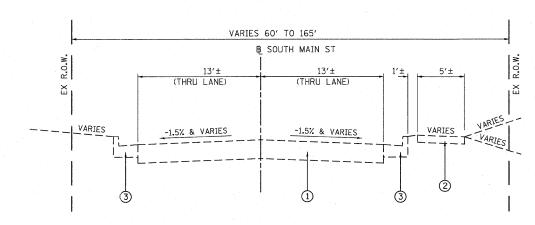

EXISTING SOUTH MAIN STREET

STA 5+64.82 TO STA 8+43.28 (NOT TO SCALE)

FILE NAME =	USER NAME = randy	DESIGNED - TLC	REVISED -				F.A.U SECTION	COUNTY TOTAL SHEET
h:\p\28013\microstation\cadd sheets\D828	013-sht-typical.dgn	DRAWN - RGV	REVISED -	STATE OF ILLINOIS		EXISTING TYPICAL SECTIONS	9302 08-00047-00-PV	MONROE 25 4
	PLOT SCALE = 20.0000 '/ IN.	CHECKED -	REVISED -	DEPARTMENT OF TRANSPORTATION				CONTRACT NO. 97467
	PLOT DATE = 7/28/2011	DATE -	REVISED -		SCALE: NTS	SHEET NO. 1 OF 2 SHEETS STA. TO STA.	FED. ROAD DIST. NO. ILLINOIS FED. AID PI	