



PROFILE SUBMITTED BY DATE  
 NOTE BOOK PLANNED BY  
 NO. STRUCTURE INDICATED BY

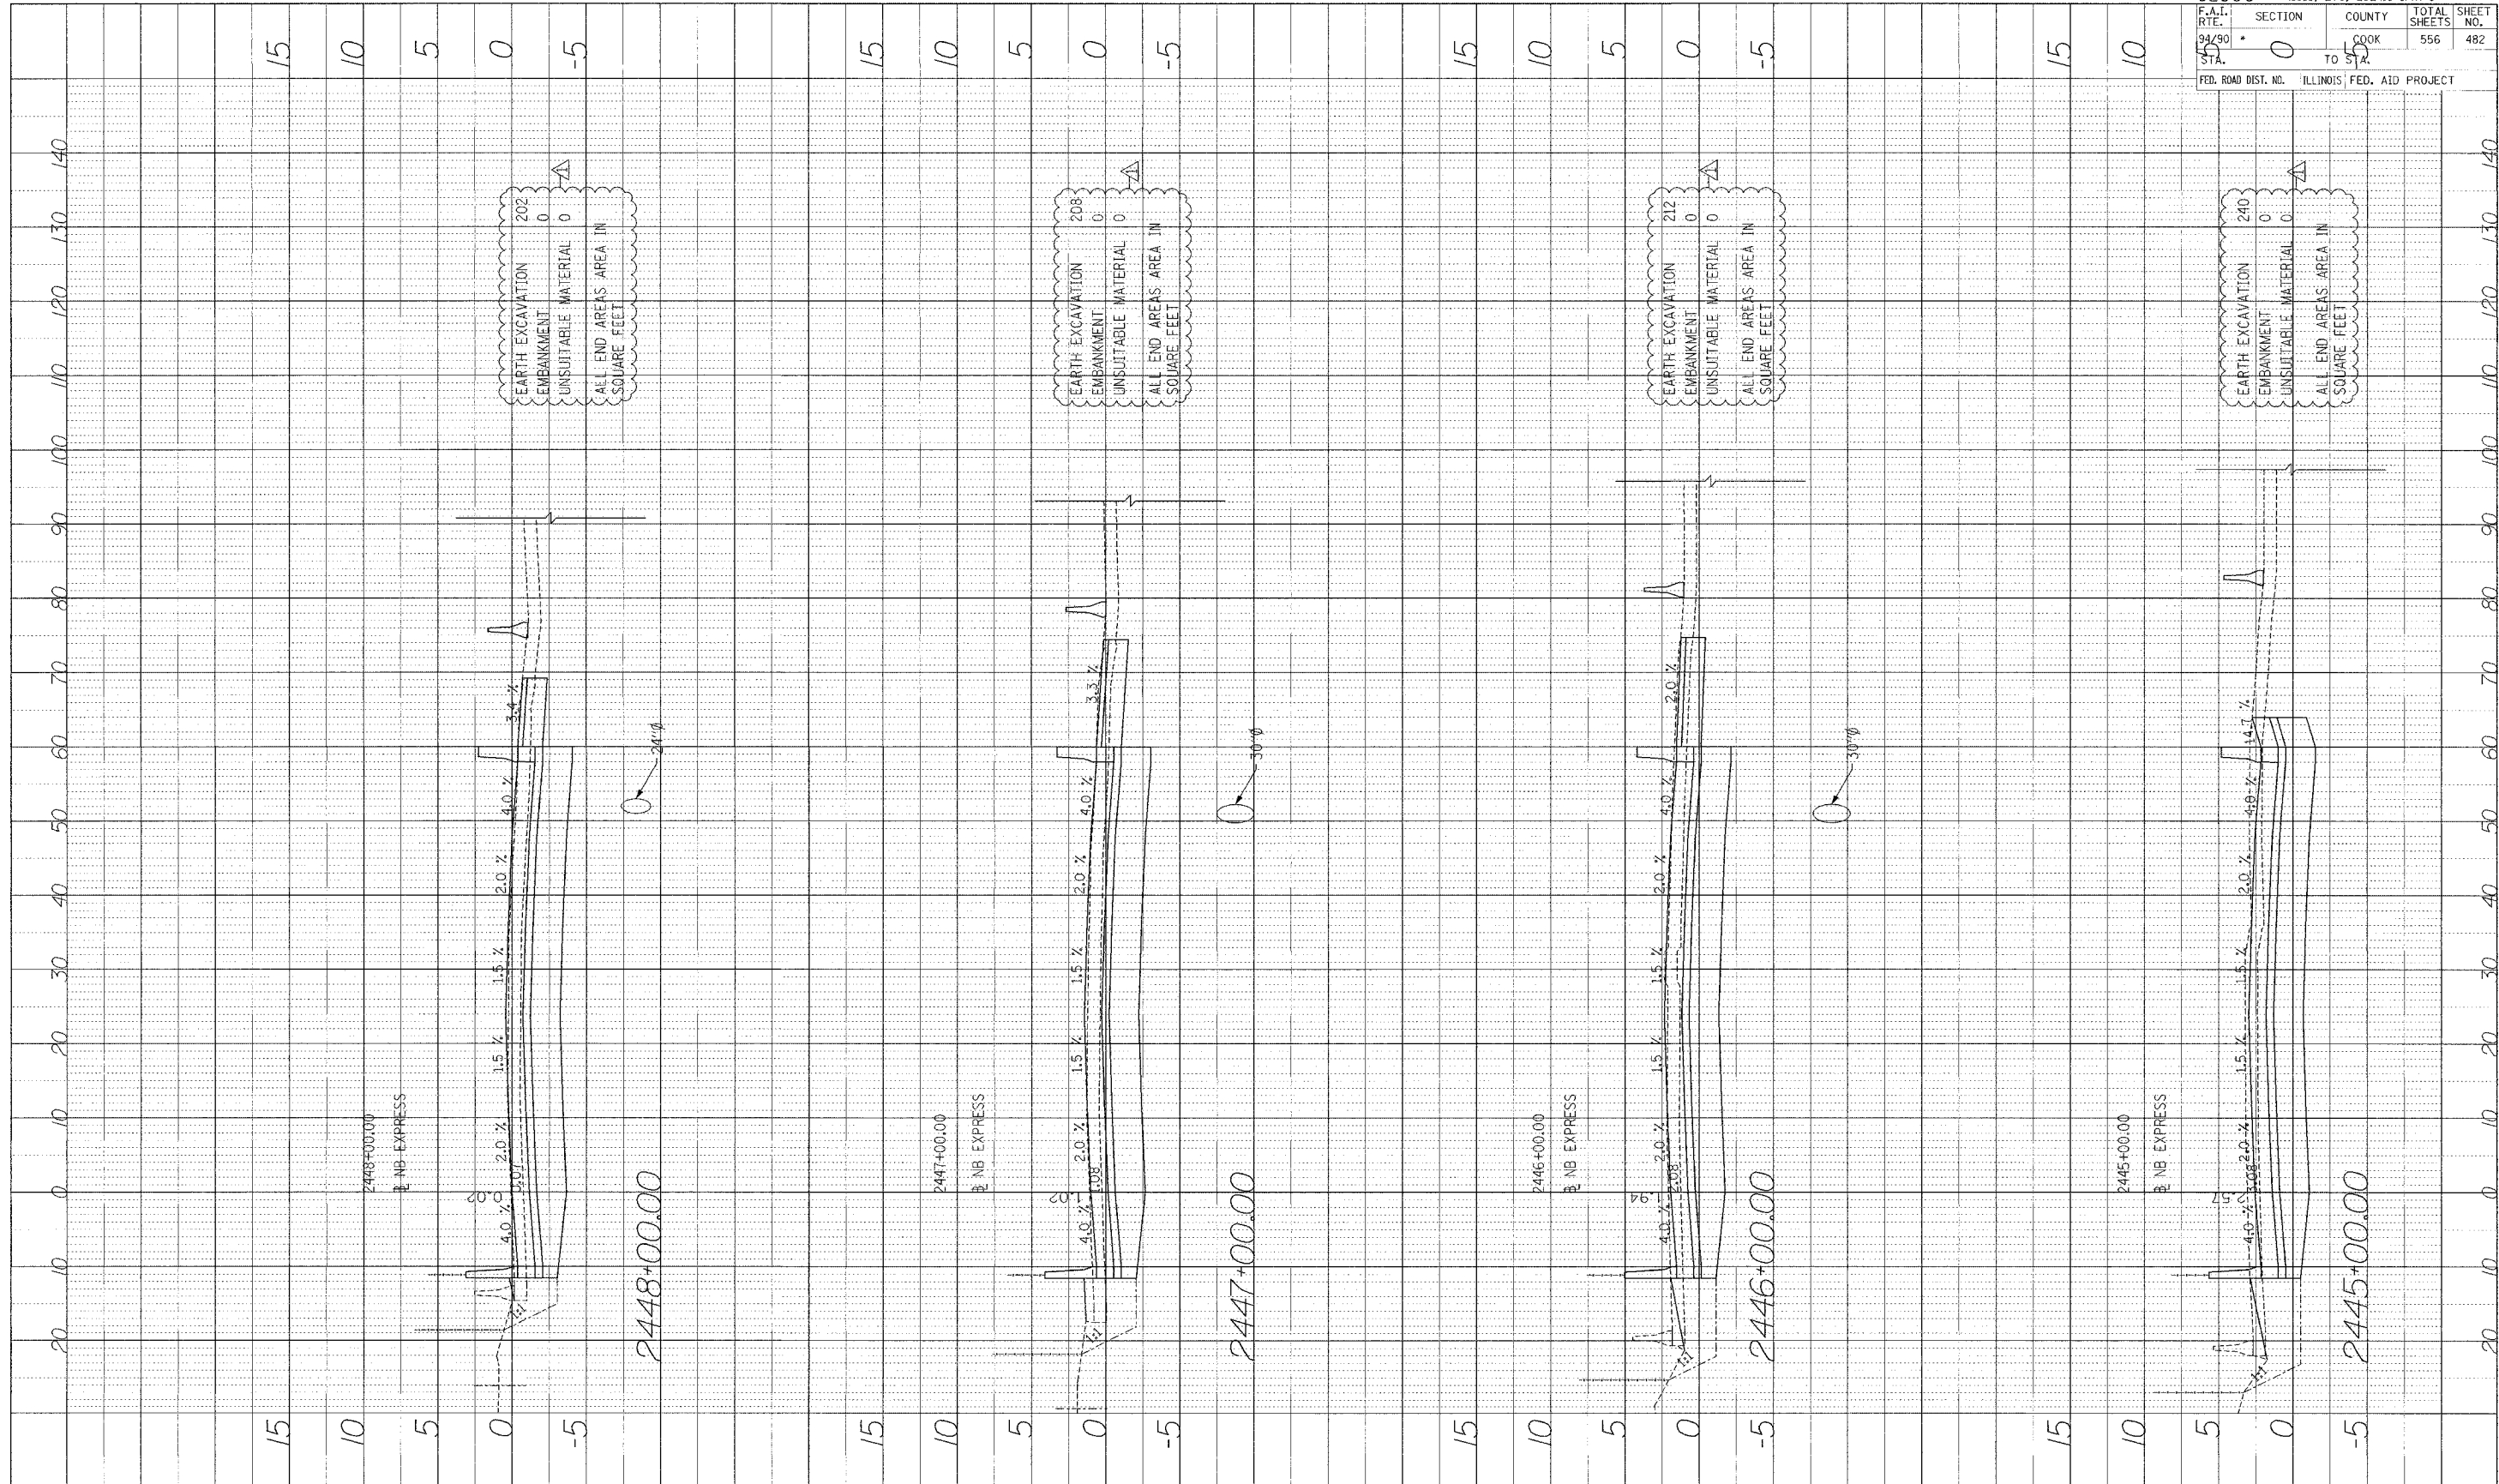

62300		(1818, ETC, 2324.6-IPR-8	
F.A.I. RTE.	SECTION	COUNTY	TOTAL SHEETS
94/90	0	COOK	556
STA.	TO STA.		SHEET NO.
			482
FED. ROAD DIST. NO.		ILLINOIS FED. AID PROJECT	

**Edwards AND Kelcey**  
 ONE NORTH FRANKLIN  
 CHICAGO, IL 60606  
 PHONE: (312) 251-3000  
 FAX: (312) 251-3015  
 WEB: WWW.EKCORP.COM

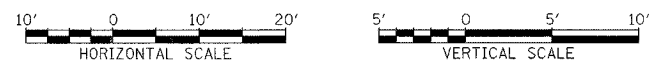

STA.

P:\03079\0307955\Comp\_H&S\CADD\Assexp\H&B\Profile Final.dwg