


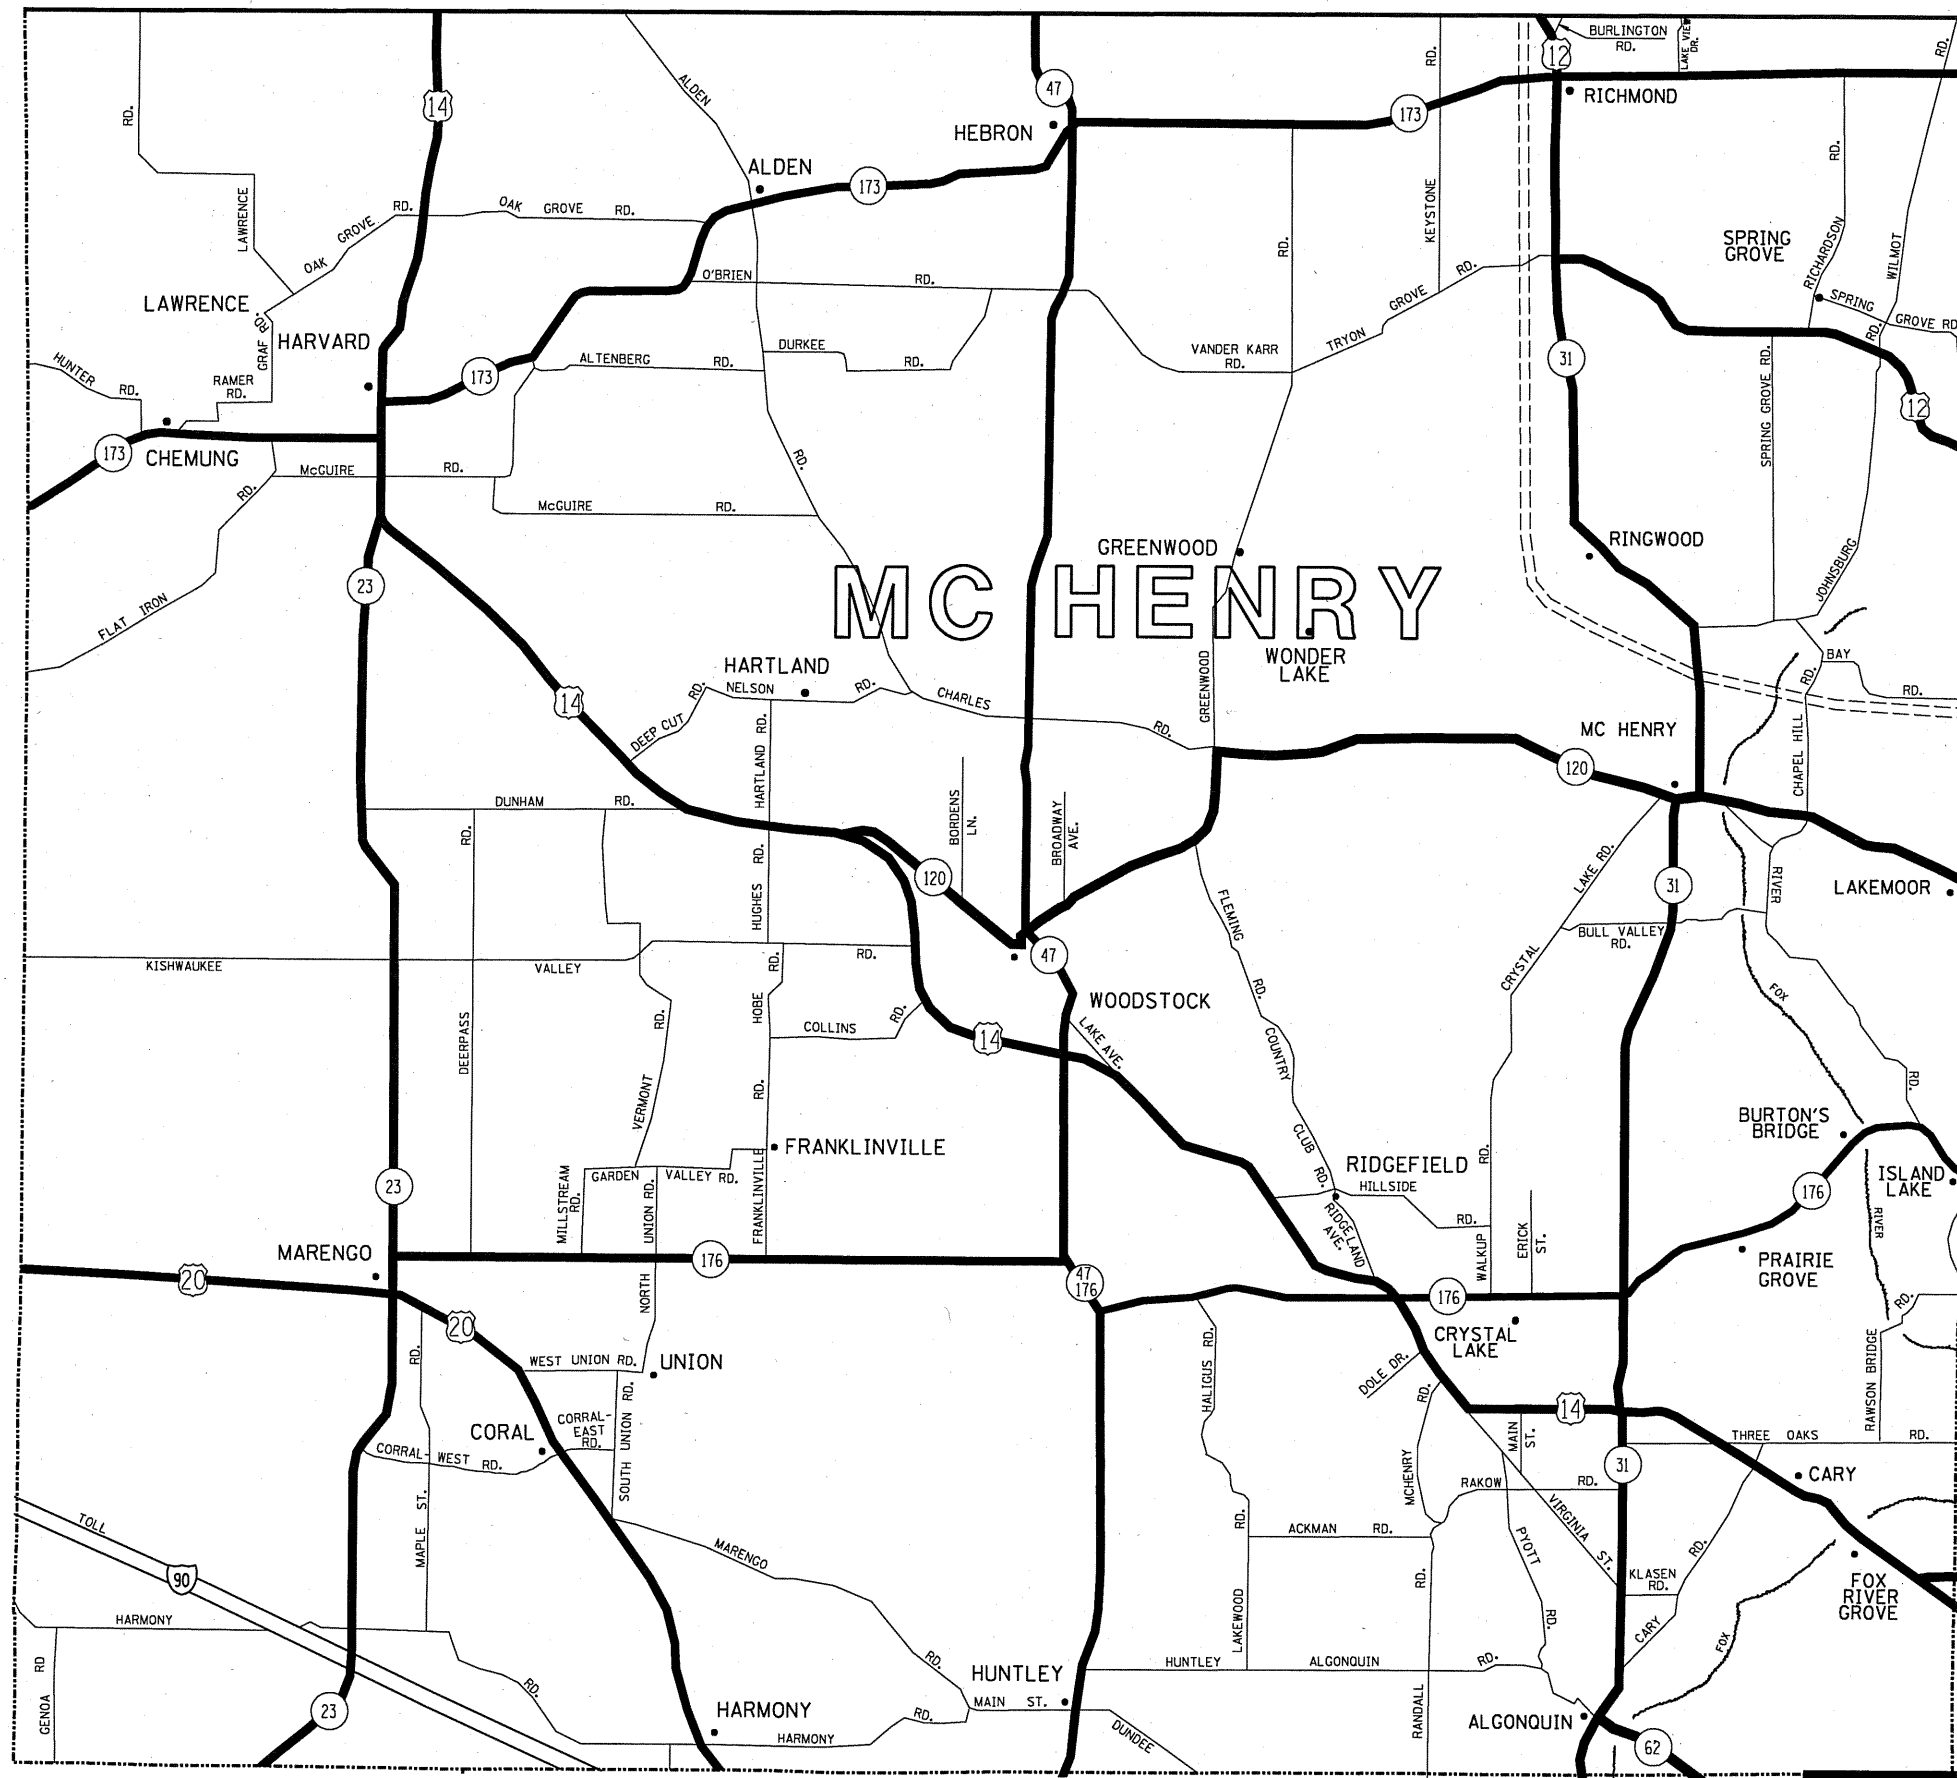

DISTRICT NO. 1

**STATE HIGHWAYS & EXPRESSWAYS
WITHIN STATE JURISDICTION.
(EXCEPT TOLLWAYS) AND
CITY MAINTENANCE AGREEMENTS
UNDER STATE JURISDICTION**

FUTURE HIGHWAYS

VARIOUS AGENCIES HIGHWAYS

FILE NAME =	USER NAME = mdyje	DESIGNED -	REVISED -
c:\pw\work\p\mdot\mdyje\d0213082\Design	dgn	DRAWN -	REVISED -
	PLOT SCALE = 1/8" = 1' / IN.	CHECKED -	REVISED -
	PLOT DATE = 8/27/2010	DATE -	REVISED -

**STATE OF ILLINOIS
DEPARTMENT OF TRANSPORTATION**

**GUARDRAIL REPAIR LOCATION MAP
McHENRY COUNTY**

SCALE: SHEET NO. OF SHEETS STA. TO STA.

F.A. RTE.	SECTION	COUNTY	TOTAL SHEETS	SHEET NO.
VAR	2010-057 GRR	VARIOUS	22	4
CONTRACT NO. 60L35				
FED. ROAD DIST. NO. ILLINOIS FED. AID PROJECT				