


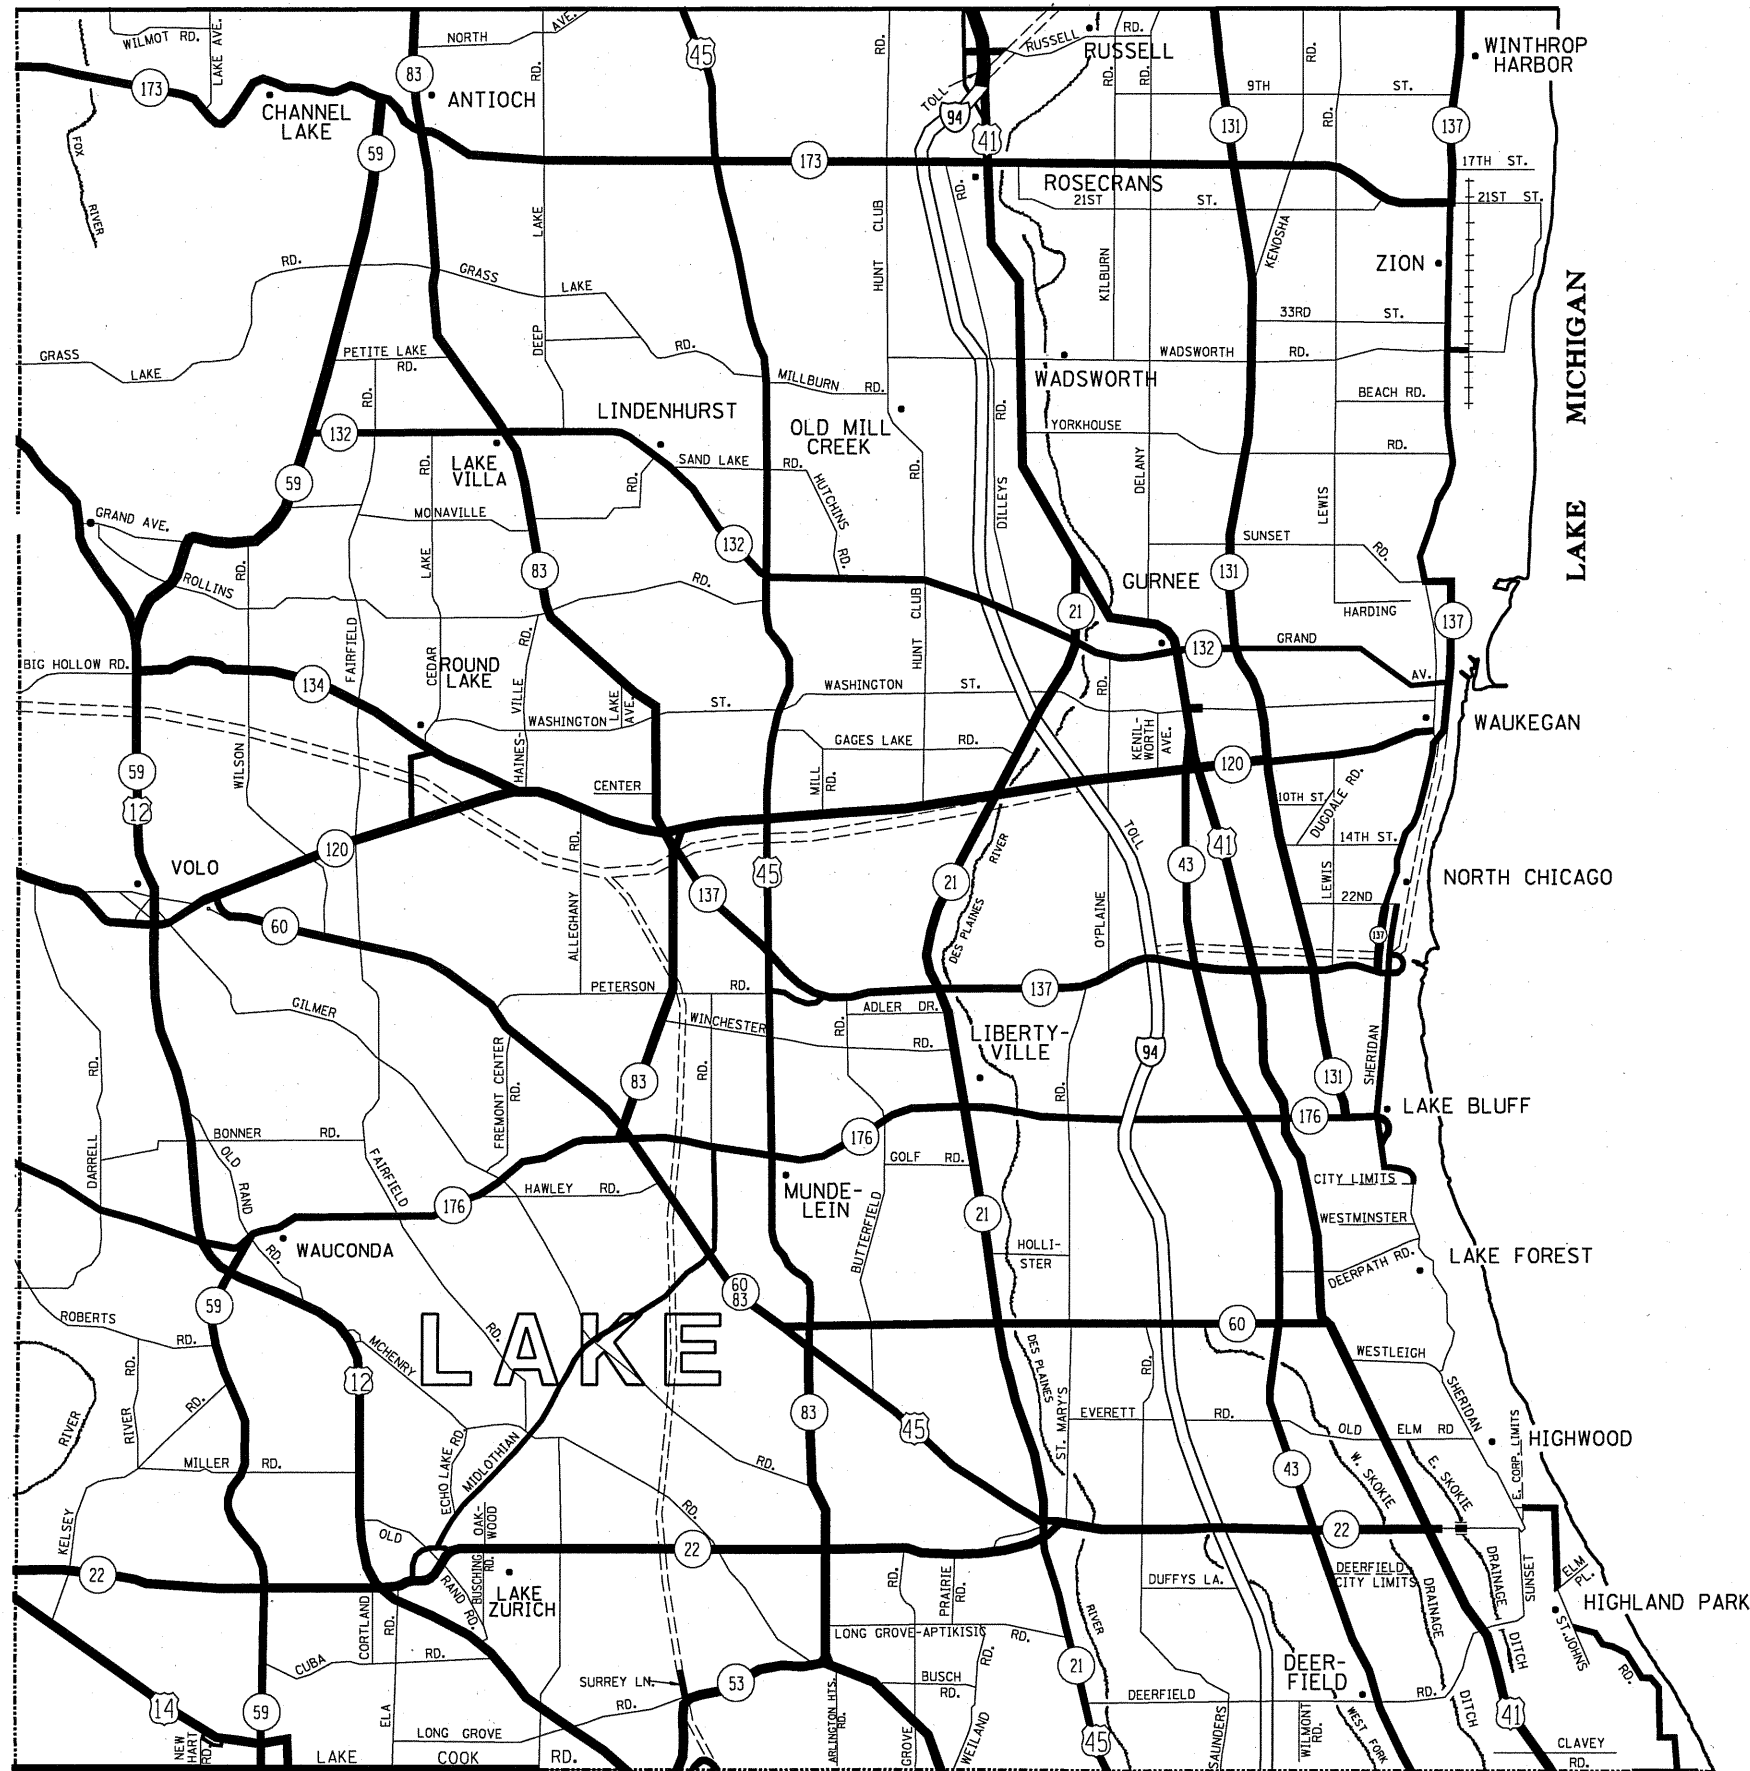

DISTRICT NO. 1

**STATE HIGHWAYS & EXPRESSWAYS
WITHIN STATE JURISDICTION.
(EXCEPT TOLLWAYS) AND
CITY MAINTENANCE AGREEMENTS
UNDER STATE JURISDICTION**

FUTURE HIGHWAYS

VARIOUS AGENCIES HIGHWAYS

FILE NAME :

USER NAME : mdyja

DESIGNED -

DRAWN -

CHECKED -

DATE -

PLOT SCALE = 103.1216' / IN.

PLOT DATE = 8/27/2010

DESIGNED -

DRAWN -

CHECKED -

DATE -

REVISED -

REVISED -

REVISED -

REVISED -

**STATE OF ILLINOIS
DEPARTMENT OF TRANSPORTATION**

**GUARDRAIL REPAIR LOCATION MAP
LAKE COUNTY**

SCALE: SHEET NO. OF SHEETS STA. TO STA.

F.A.
RTE.

VAR

SECTION

2010-057 GRR

COUNTY

VARIOUS

TOTAL
SHEETS

22

SHEET
NO.

5

CONTRACT NO. 60L35

FED. ROAD DIST. NO. ILLINOIS FED. AID PROJECT