


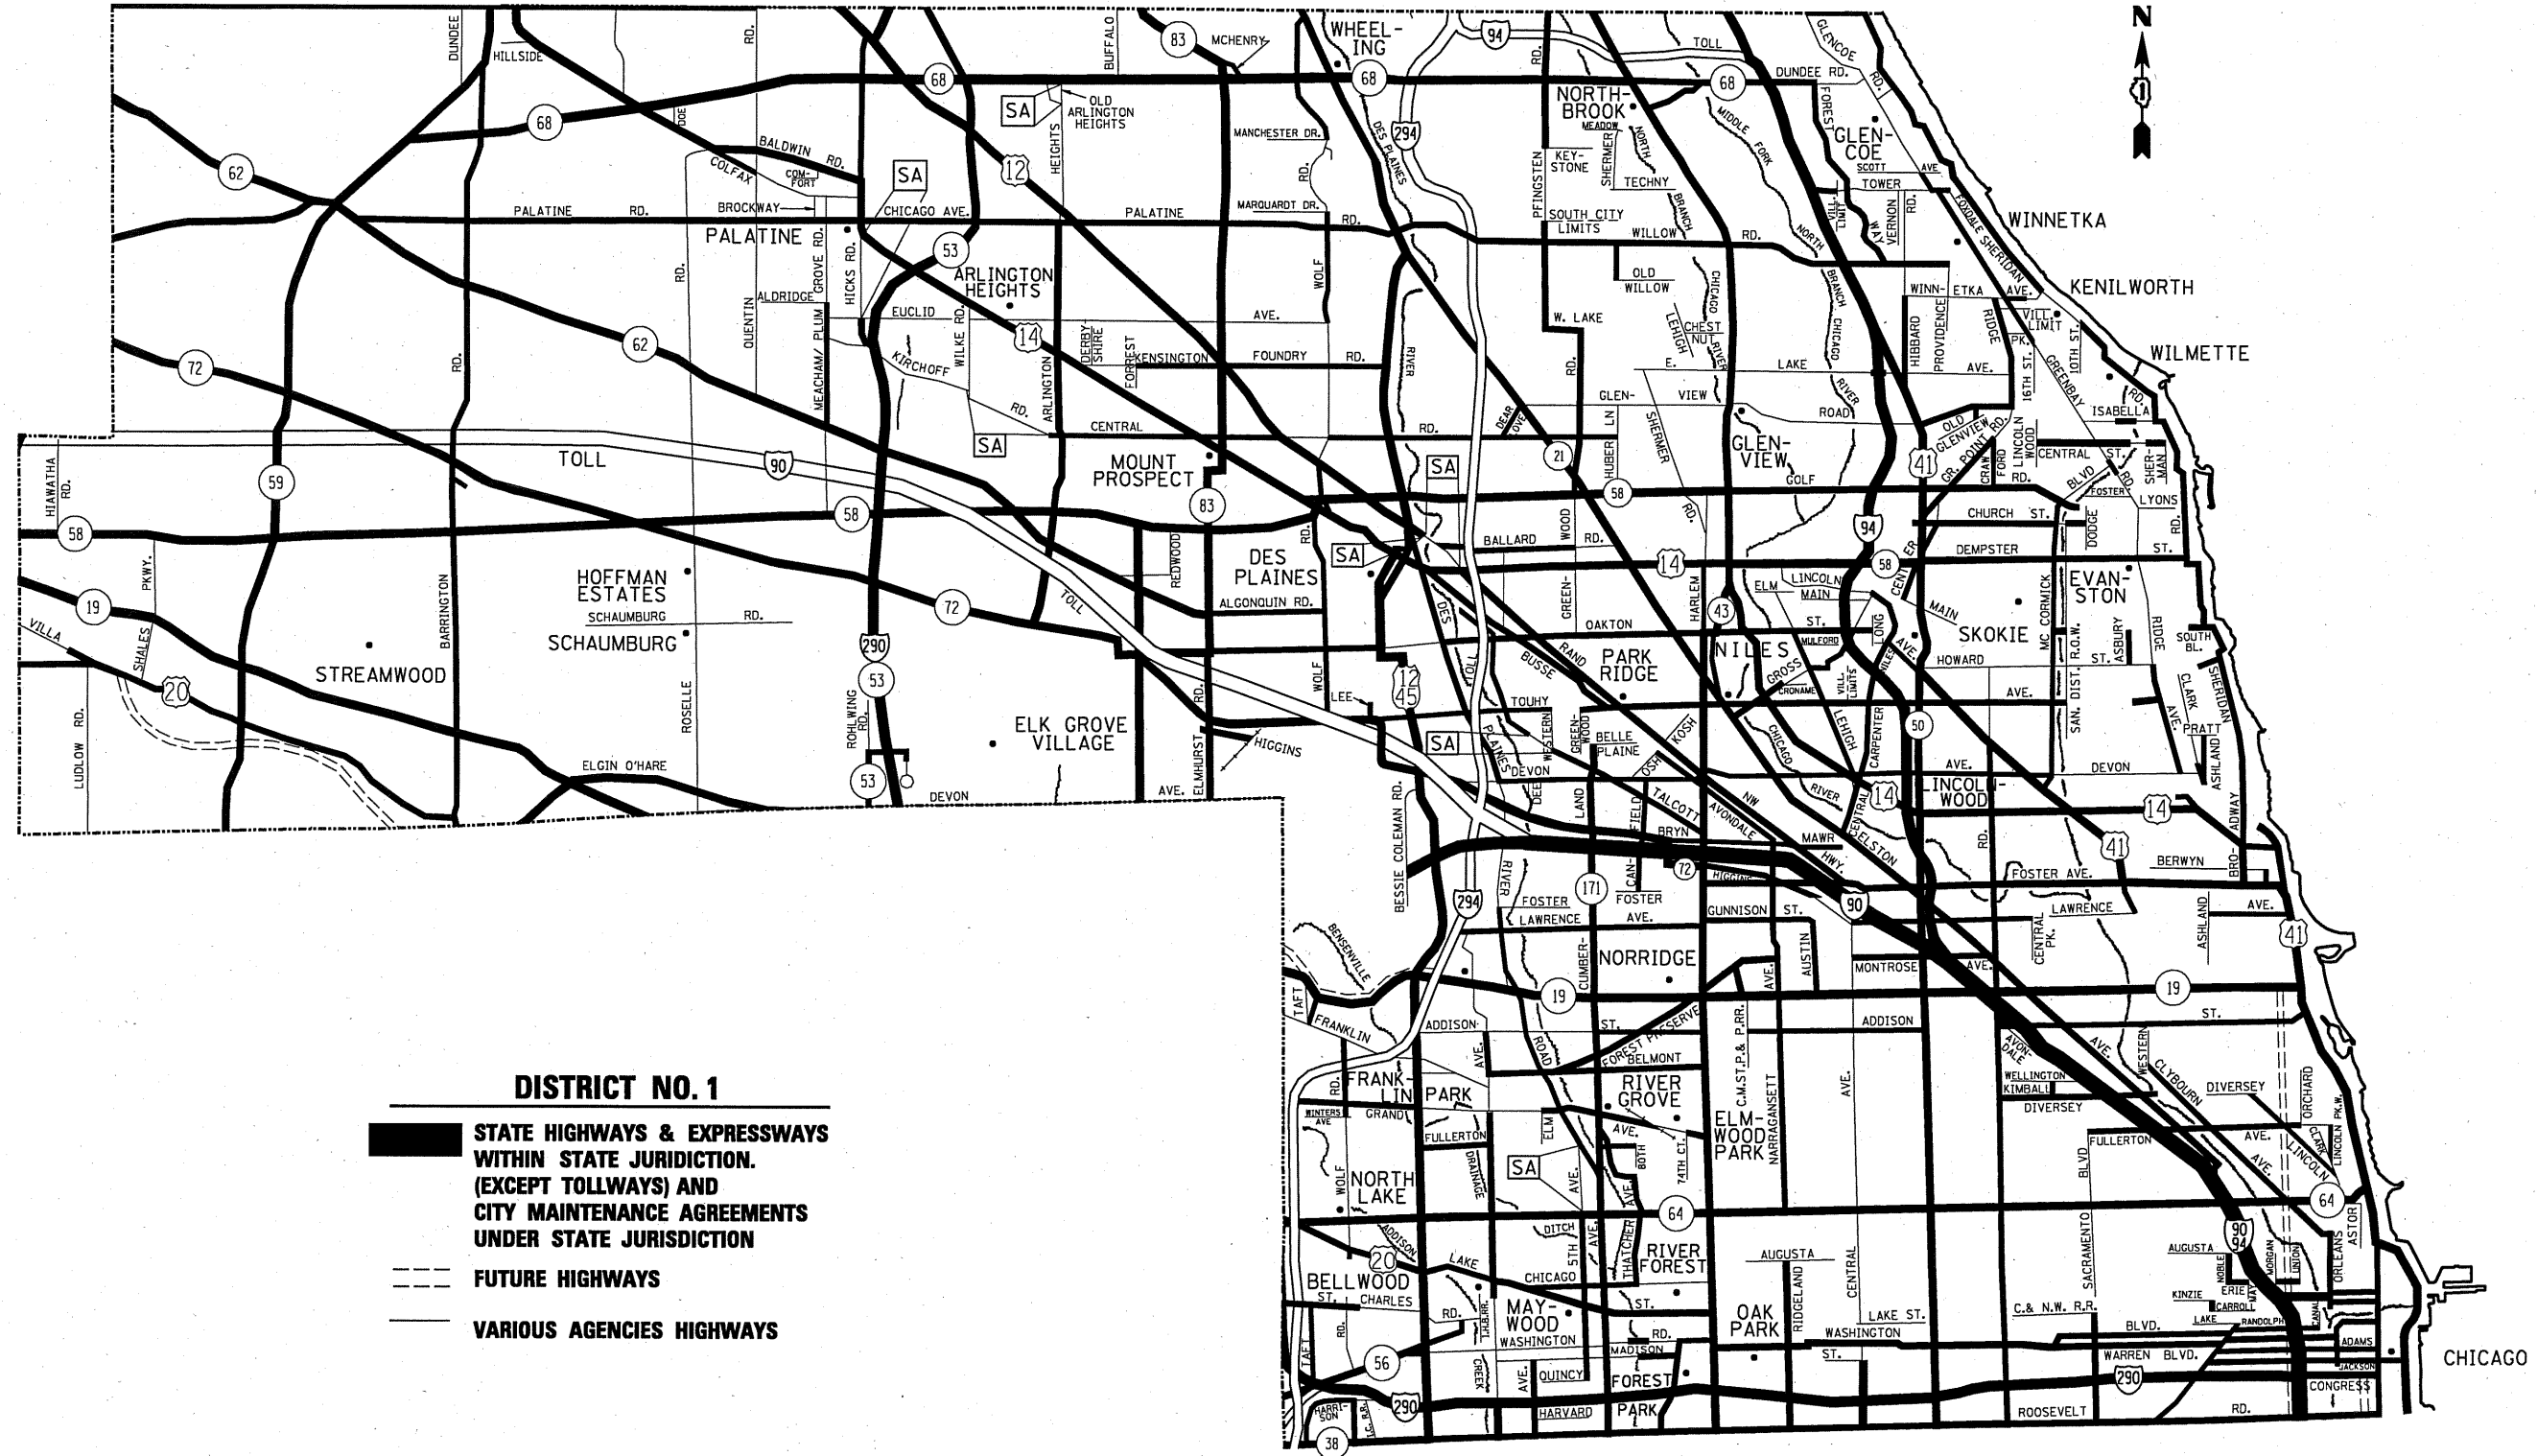

FILE NAME =	USER NAME = mdyja	DESIGNED -	REVISED -	STATE OF ILLINOIS DEPARTMENT OF TRANSPORTATION	GUARDRAIL REPAIR LOCATION MAP COOK COUNTY NORTH OF AND INCLUDING IL RTE 38		F.A. RTE.	SECTION	COUNTY	TOTAL SHEETS	SHEET NO.
c:\pwork\pwork\mdyja\8213802\Design.dgn		DRAWN -	REVISED -				VAR	2010-057 GRR	VARIOUS	22	8
PLOT SCALE = 1/8" = 1' IN.		CHECKED -	REVISED -				CONTRACT NO. 60L35				
PLOT DATE = 8/27/2010		DATE -	REVISED -				ILLINOIS FED. AID PROJECT				