


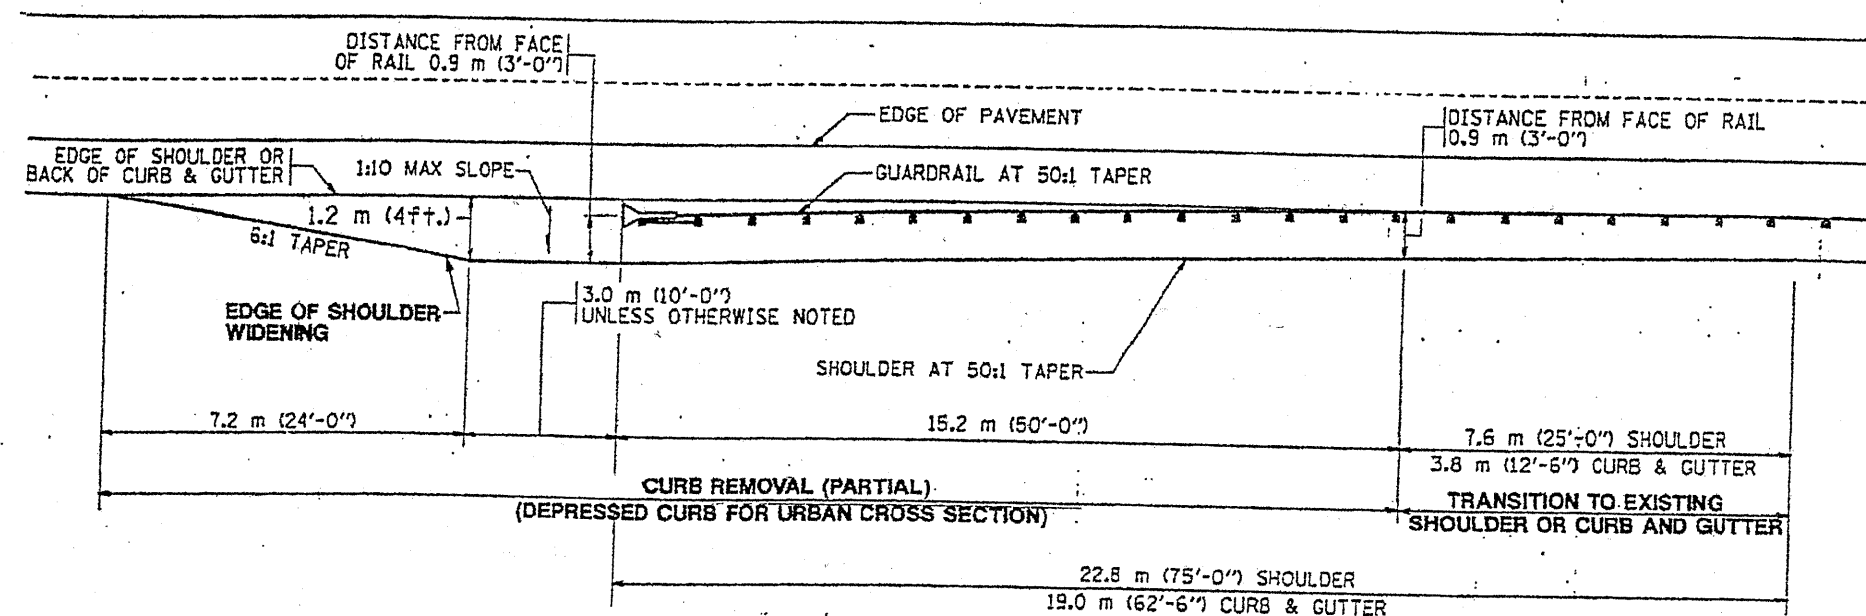

NOTE: SHOULDER WIDENING SHALL BE IN ACCORDANCE WITH STATE STANDARD 630301

FILE NAME =	USER NAME = midyja	DESIGNED -	REVISED -	STATE OF ILLINOIS DEPARTMENT OF TRANSPORTATION	CURB REMOVAL (PARTIAL) FOR TRAFFIC BARRIER TERMINAL TYPE 1 SPECIAL		F.A. RTE.	SECTION	COUNTY	TOTAL SHEETS	SHEET NO.
c:\pwork\pwork\midyja\0213082\Design.dgn		DRAWN -	REVISED -				VAR	2010-057 GRR	VARIOUS	22	17
PLOT SCALE = 99.9998" / IN.		CHECKED -	REVISED -				CONTRACT NO. 60L35				
PLOT DATE = 7/21/2010		DATE -	REVISED -		SCALE:	SHEET NO. OF SHEETS	STA.	TO STA.	FED. ROAD DIST. NO.	ILLINOIS FED. AID PROJECT	