


OTHER CONCRETE STRUCTURE


5 EPOXY GROUTED $\frac{3}{4}$ " (M20) ANCHOR BOLTS WITH STANDARD WASHERS. AFTER TIGHTENING, CUT THE ANCHOR BOLTS FLUSH WITH NUTS, AND DAMAGE THE NUT TO PREVENT IT FROM LOOSENING.

PAY LIMITS OF TRAFFIC BARRIER TERMINAL TYPE 6 (1 EACH)

PAY LIMITS OF OTHER TYPE

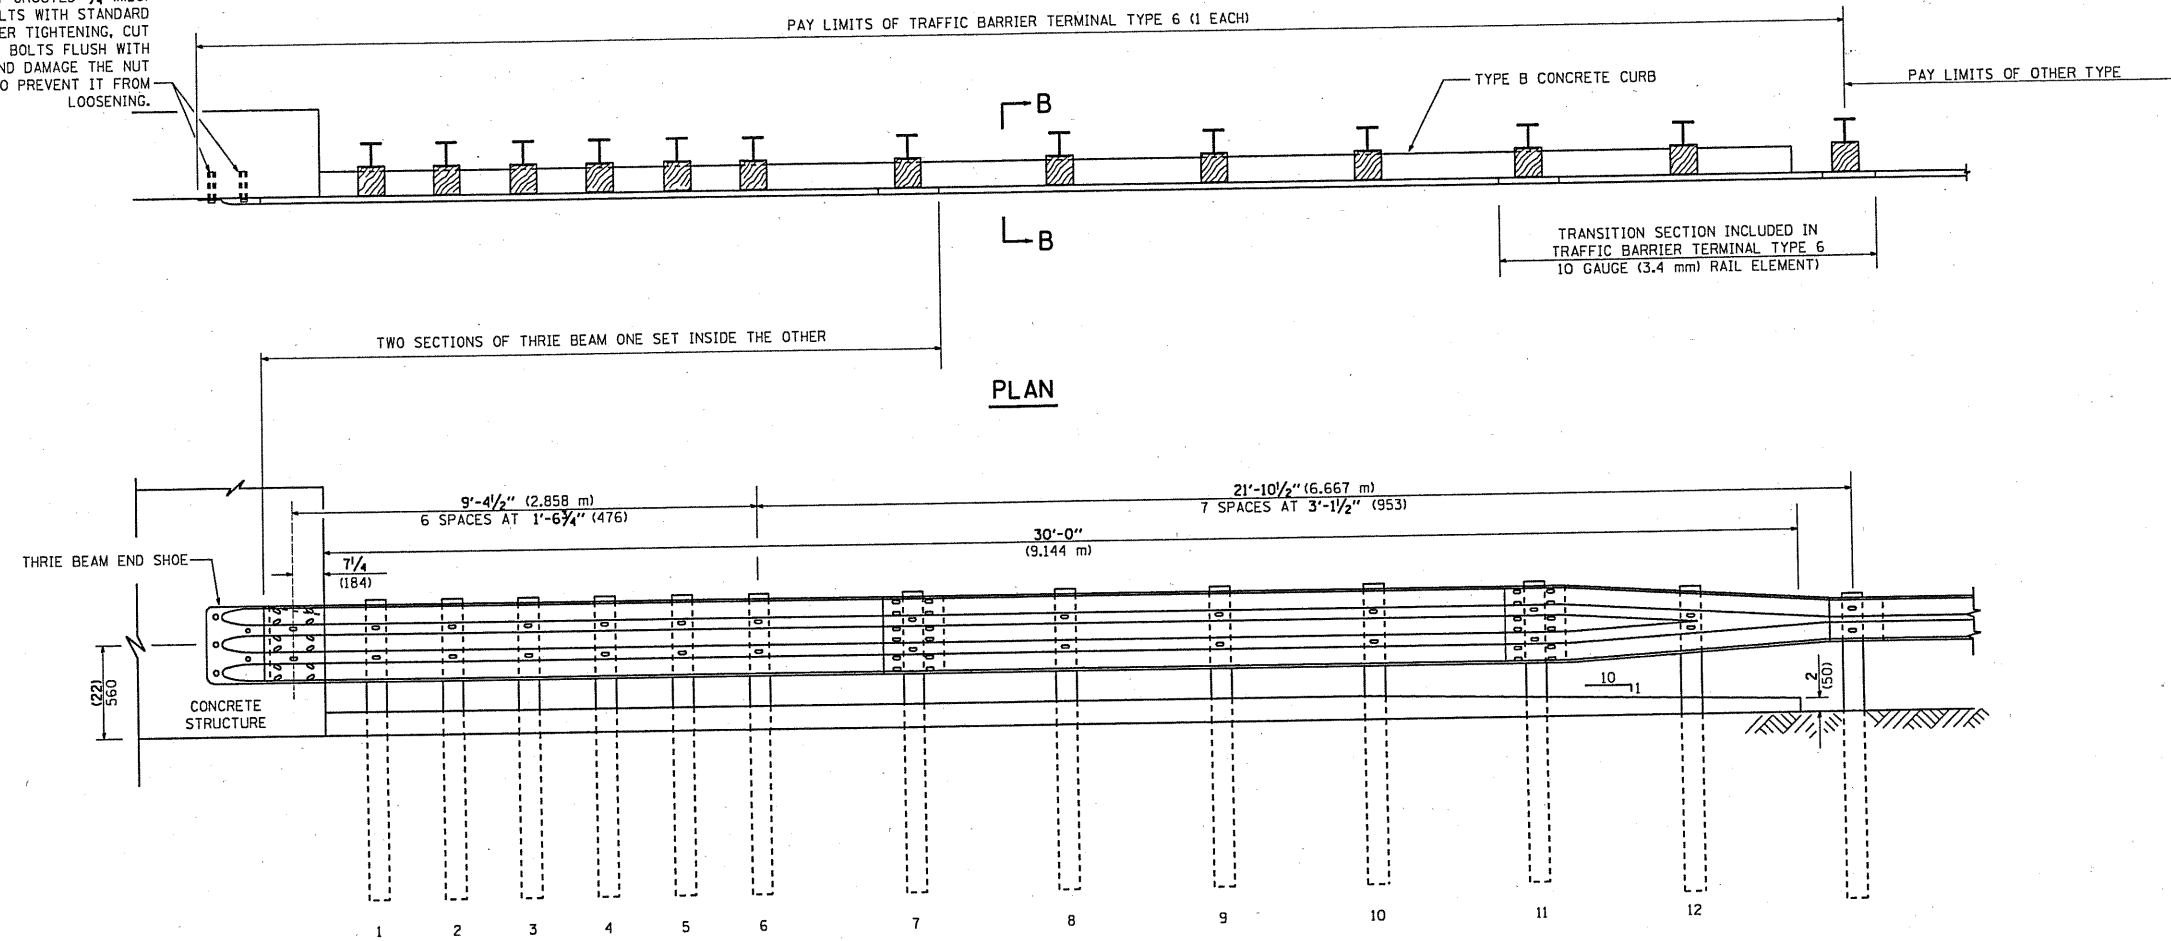

ELEVATION

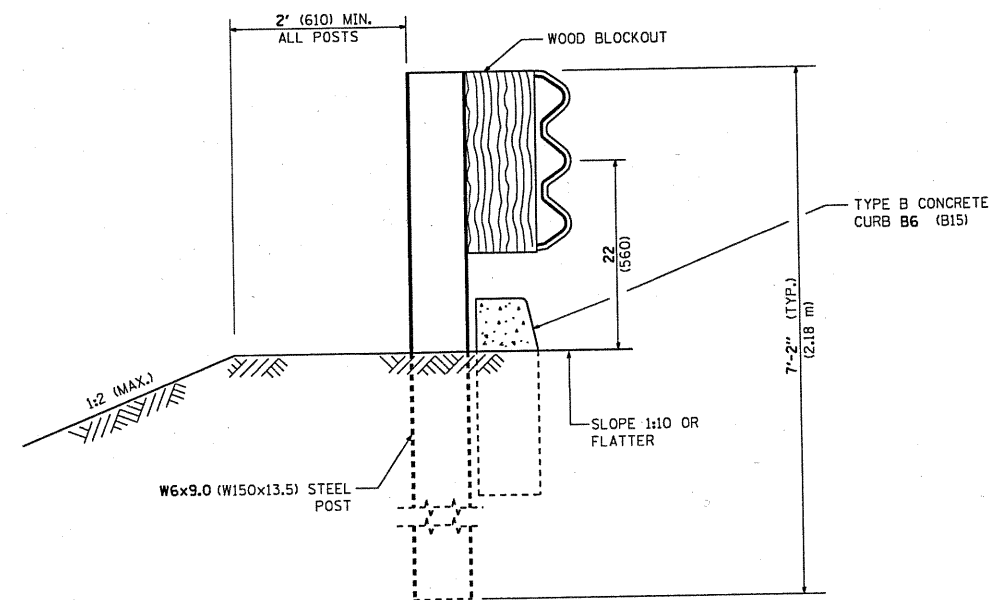

SECTION B-B

FILE NAME =

USER NAME = midyja

DESIGNED -

REVISED - STATE STANDARD:

STATE OF ILLINOIS
DEPARTMENT OF TRANSPORTATION

TYPE 6 TERMINAL
FOR USE WITH 21" HIGH SPBGR

SCALE: NONE

SHEET NO. 2 OF 3 SHEETS

STA.

TO STA.

F.A. RTE.	SECTION	COUNTY	TOTAL SHEETS	SHEET NO.
VAR.	2010-057 GRR	VAR.	22	20
BM 22				
CONTRACT NO. 60L35				
FED. ROAD DIST. NO. 1 (ILLINOIS) FED. AID PROJECT				