


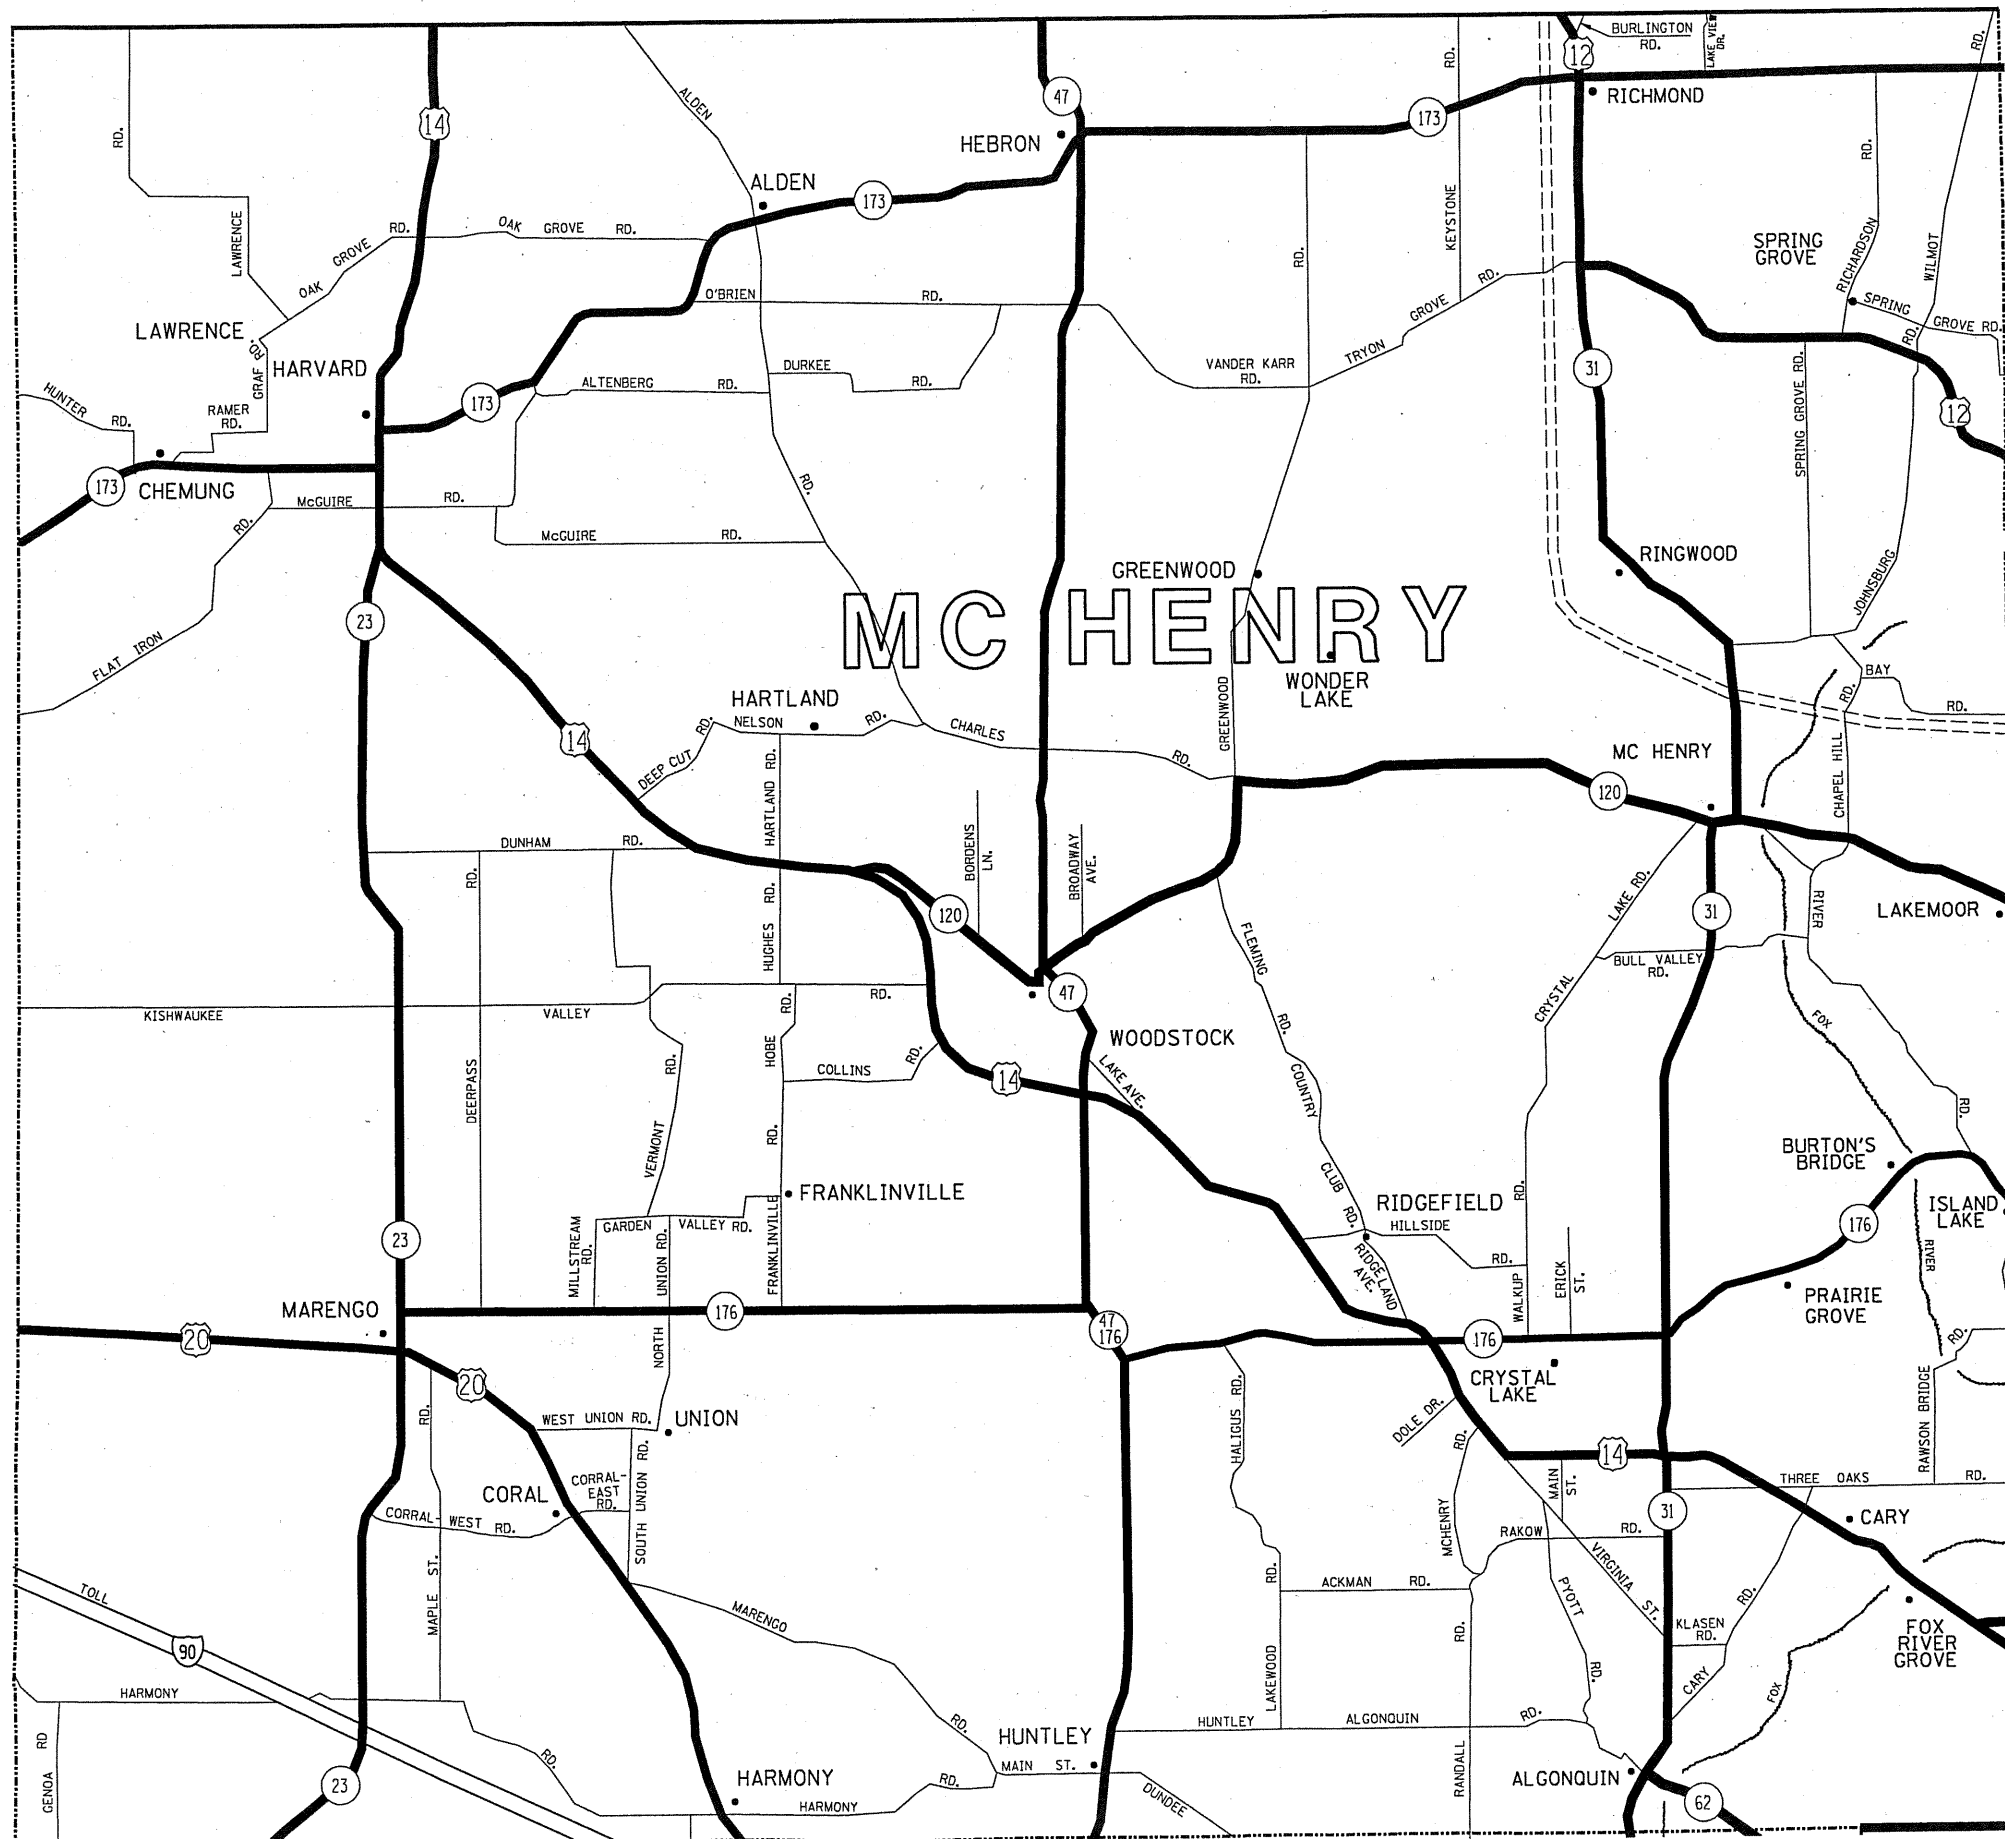

DISTRICT NO. 1

STATE HIGHWAYS & EXPRESSWAYS
WITHIN STATE JURIDICITION.
(EXCEPT TOLLWAYS) AND
CITY MAINTENANCE AGREEMENTS
UNDER STATE JURISDICTION

FUTURE HIGHWAYS

VARIOUS AGENCIES HIGHWAYS

FILE NAME =

USER NAME = midyja

DESIGNED -

REVISED -

DRAWN -

REVISED -

CHECKED -

REVISED -

DATE -

REVISED -

PLOT SCALE = 100.000' / IN.

PLOT DATE = 8/4/2010

STATE OF ILLINOIS
DEPARTMENT OF TRANSPORTATION

FENCE REPAIR LOCATION MAP - McHENRY COUNTY

SCALE:

SHEET NO. OF SHEETS STA. TO STA.

F.A. RTE.	SECTION	COUNTY	TOTAL SHEETS	SHEET NO.
VAR	2010-059-1	VARIOUS	14	8
CONTRACT NO. 60L37				
FED. ROAD DIST. NO. ILLINOIS FED. AID PROJECT				