


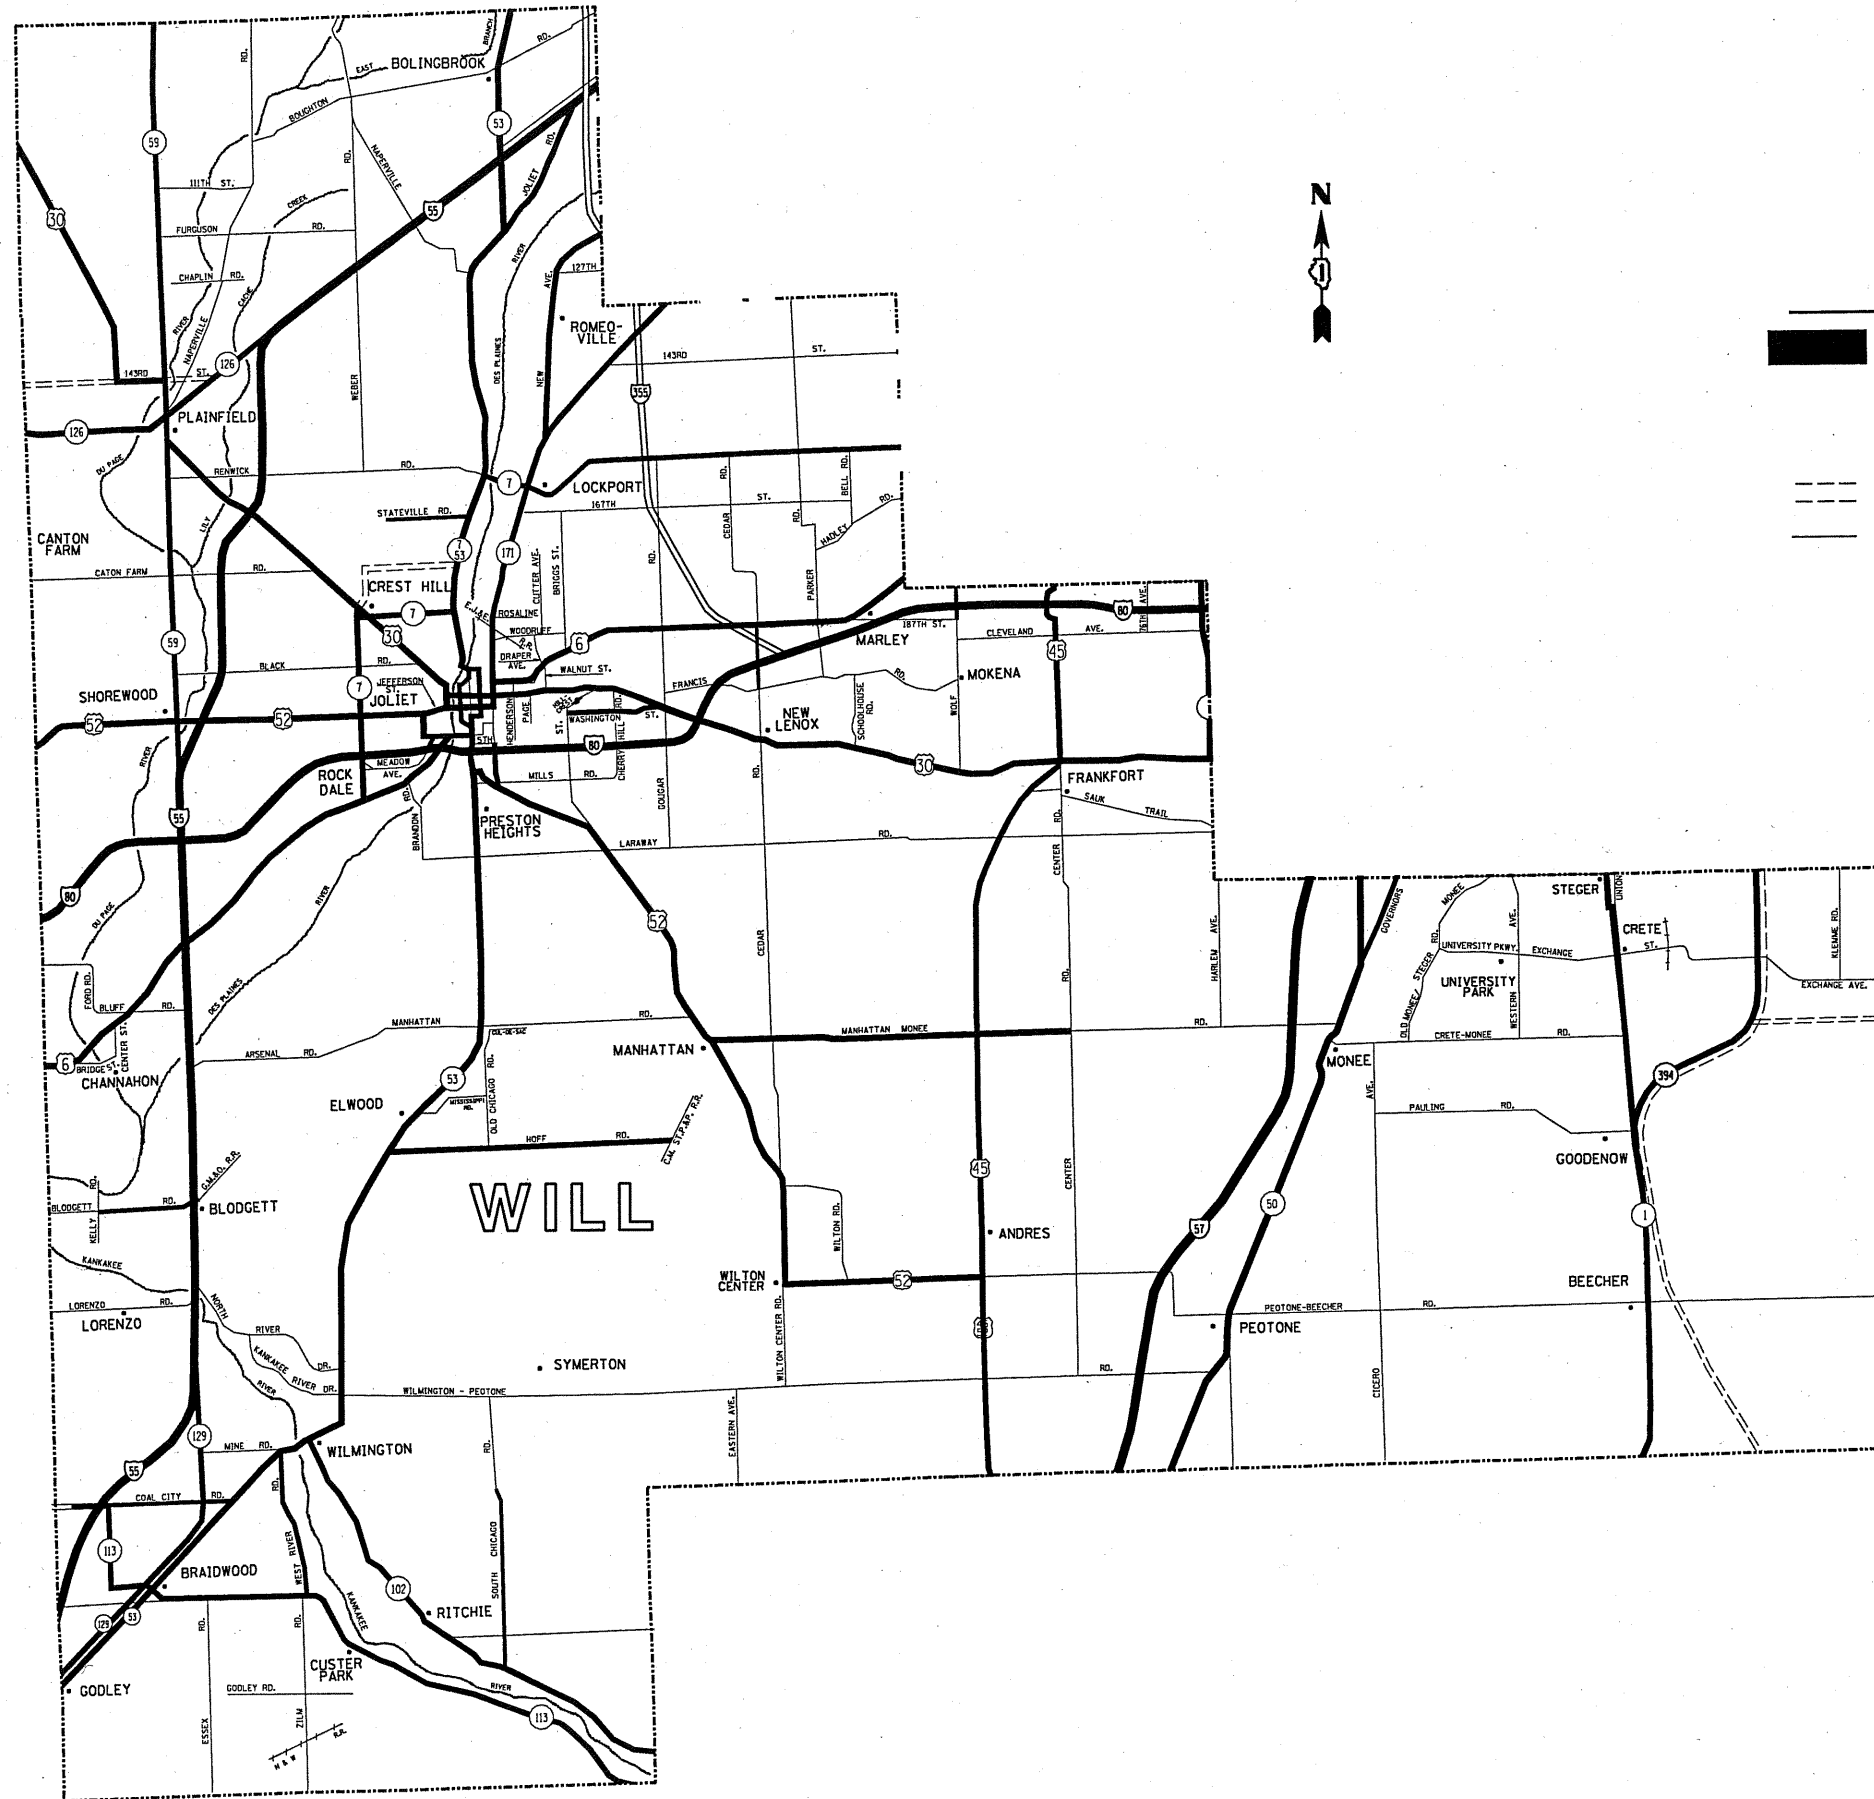

DISTRICT NO. 1

STATE HIGHWAYS & EXPRESSWAYS
WITHIN STATE JURIDICTION.
(EXCEPT TOLLWAYS) AND
CITY MAINTENANCE AGREEMENTS
UNDER STATE JURIDICTION

FUTURE HIGHWAYS

VARIOUS AGENCIES HIGHWAYS

FILE NAME =
c:\pw\work\p\dot\midjja\d8213155\Design.dgn

USER NAME = midjja

DESIGNED -
DRAWN -

REVISED -
REVISED -

CHECKED -
DATE -

REVISED -
REVISED -

STATE OF ILLINOIS
DEPARTMENT OF TRANSPORTATION

FENCE REPAIR LOCATION MAP - WILL COUNTY

SCALE: SHEET NO. OF SHEETS STA. TO STA.

F.A. RTE.	SECTION	COUNTY	TOTAL SHEETS	SHEET NO.
VAR	2010-060-1	VARIOUS	13	7
CONTRACT NO. 60L38				
FED. ROAD DIST. NO. ILLINOIS FED. AID PROJECT				