


ROUTE VARIOUS	SECTION 2010-088-BP	COUNTY COOK AND LAKE	TOTAL SHEETS 25	SHEET NUMBER 13
------------------	------------------------	-------------------------	-----------------------	-----------------------

CONTRACT NO. 60L84

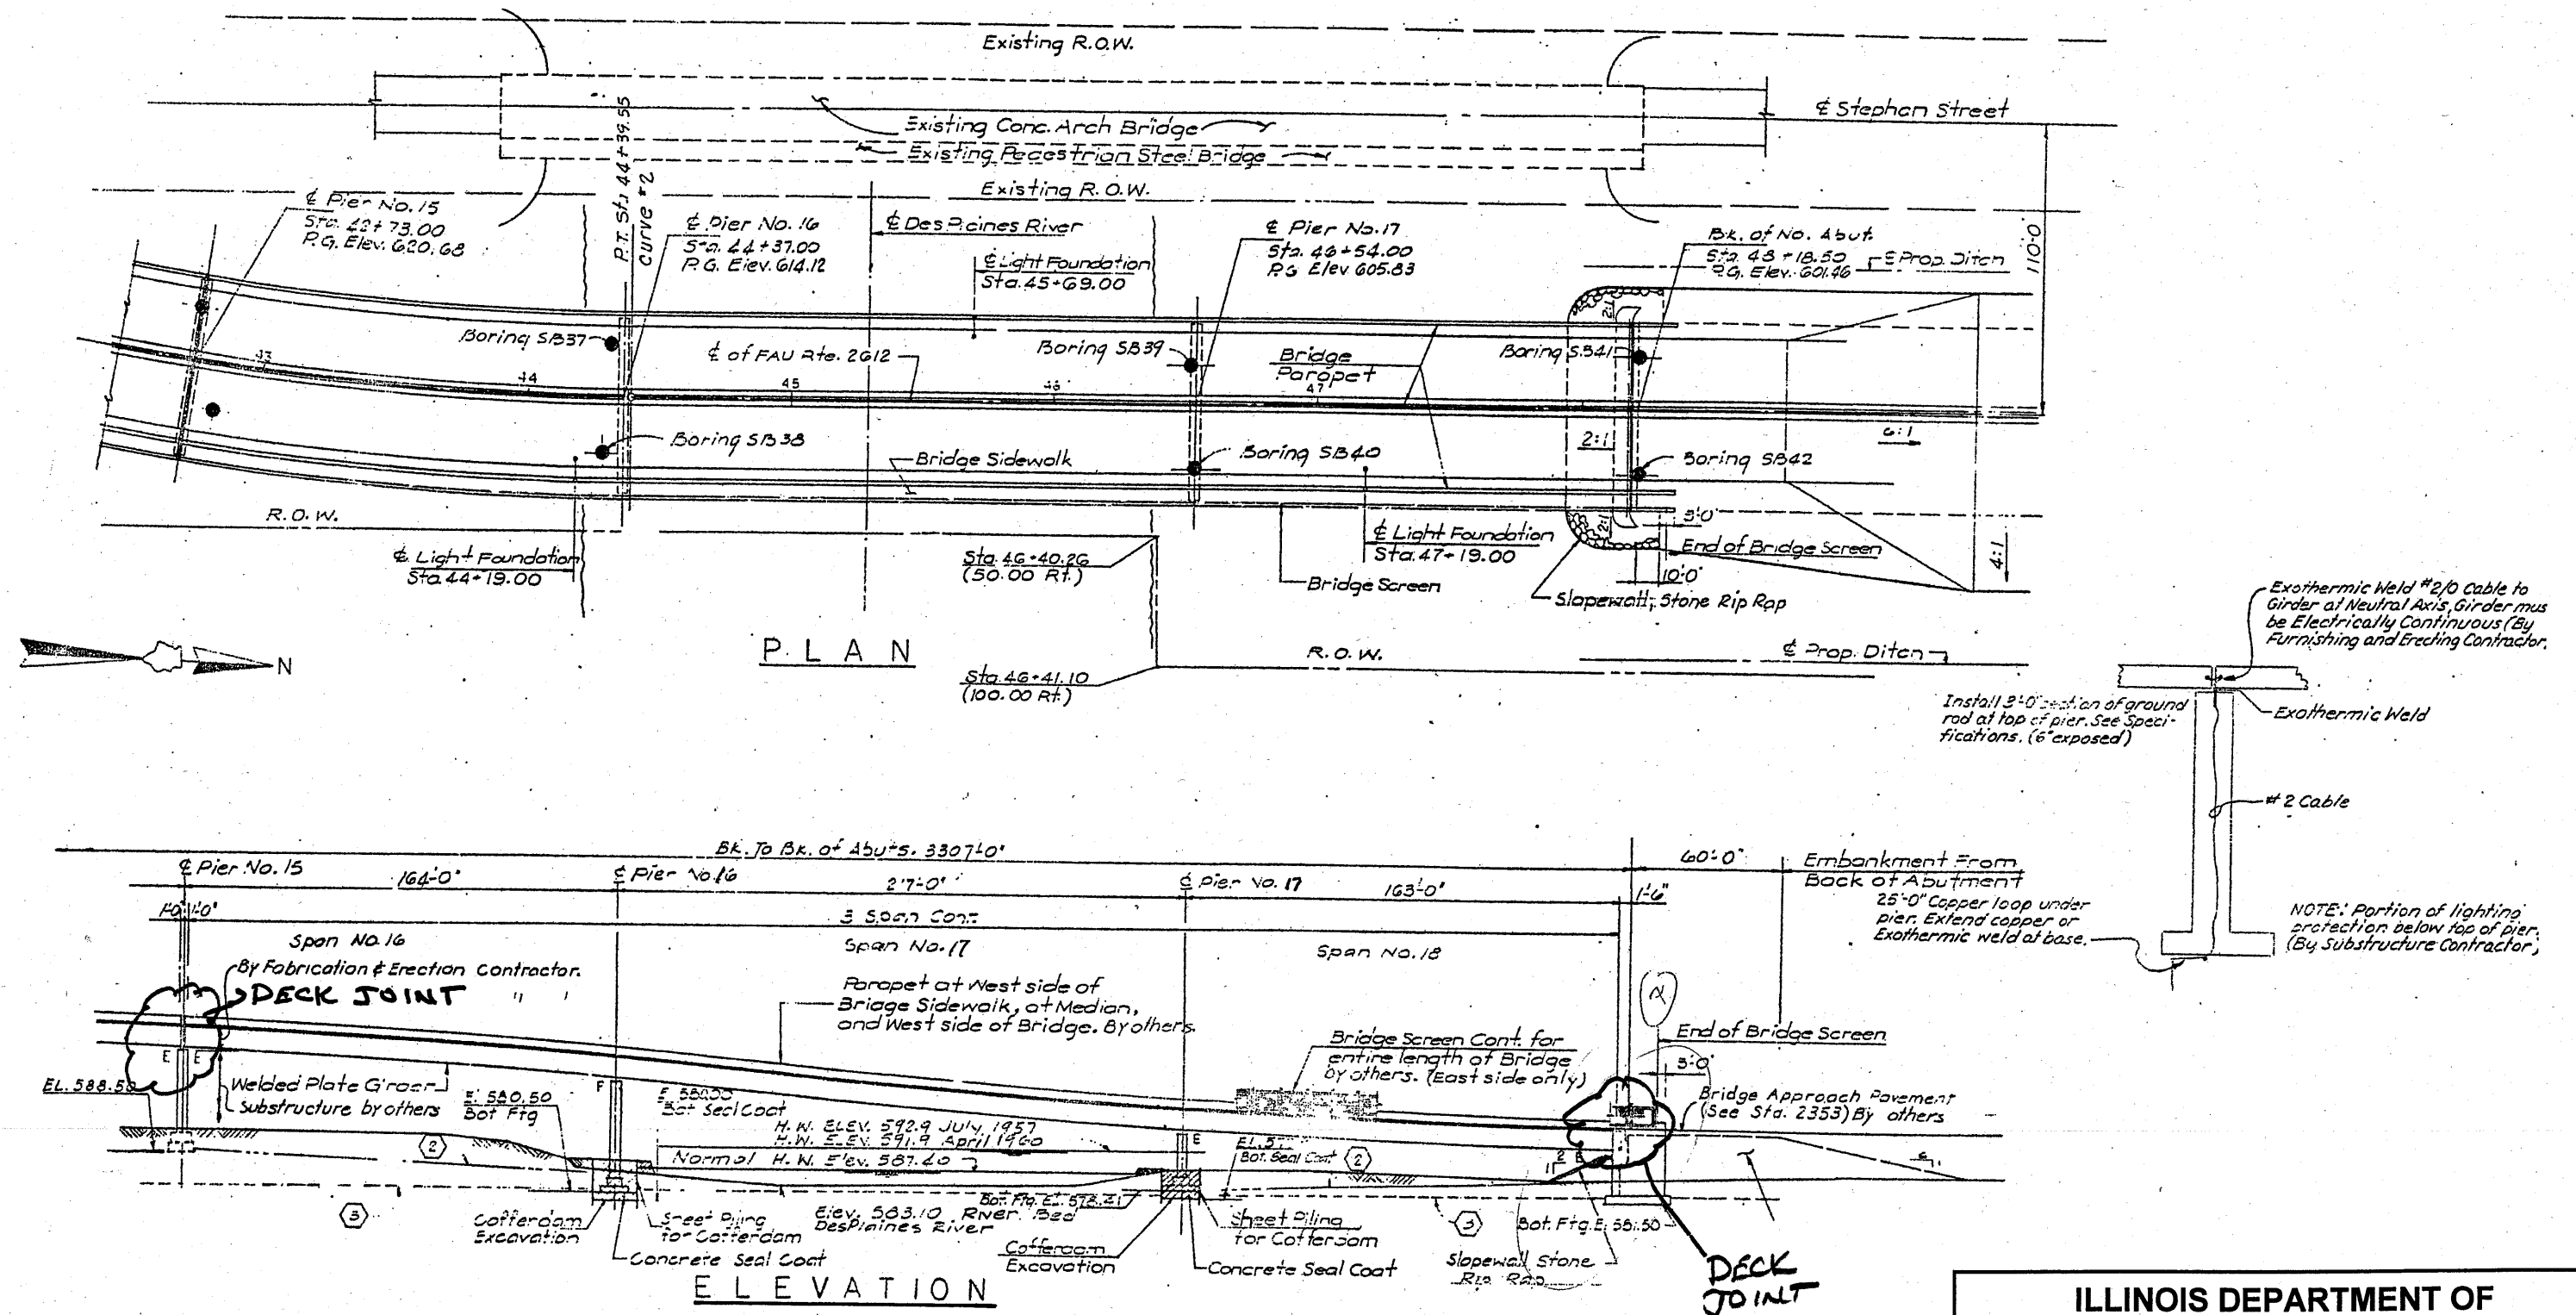

**FOR INFORMATION ONLY**

ILLINOIS DEPARTMENT OF  
TRANSPORTATION

EXISTING BRIDGE PLAN  
LOCATION 2: SN 016-2504