



FINAL SURVEY	DATE
PLOTTED	BY
NOTE BOOK	
AREAS CHECKED	
NO.	

ORIGINAL SURVEY	DATE
PLOTTED	BY
NOTE BOOK	
AREAS CHECKED	
NO.	

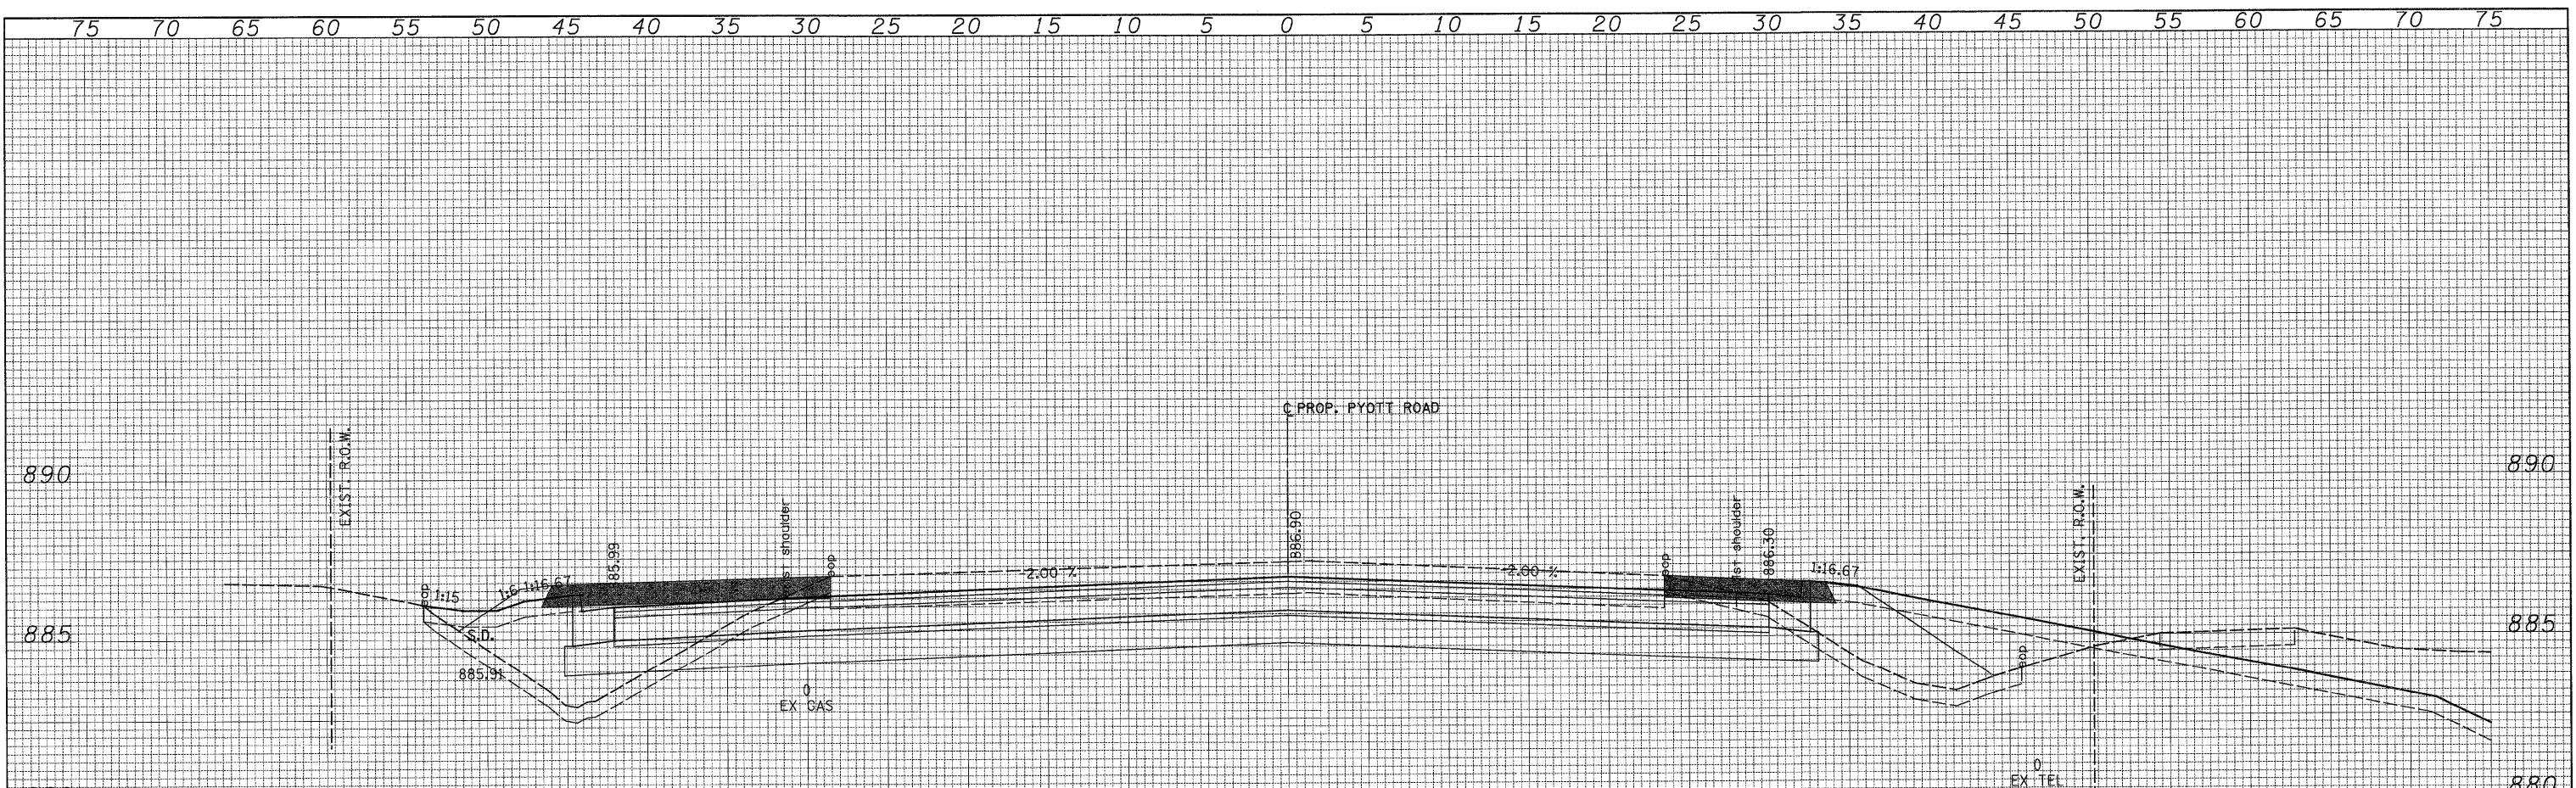

		PRESTAGE	STAGE 1	STAGE 2
52+98.37	UNSUITABLE	18.25	0.00	5.57
	EXCAVATION	0.00	0.00	105.55
	EMBANKMENT	72.26	0.00	51.17
ALL UNITS ARE SQ. FT.				

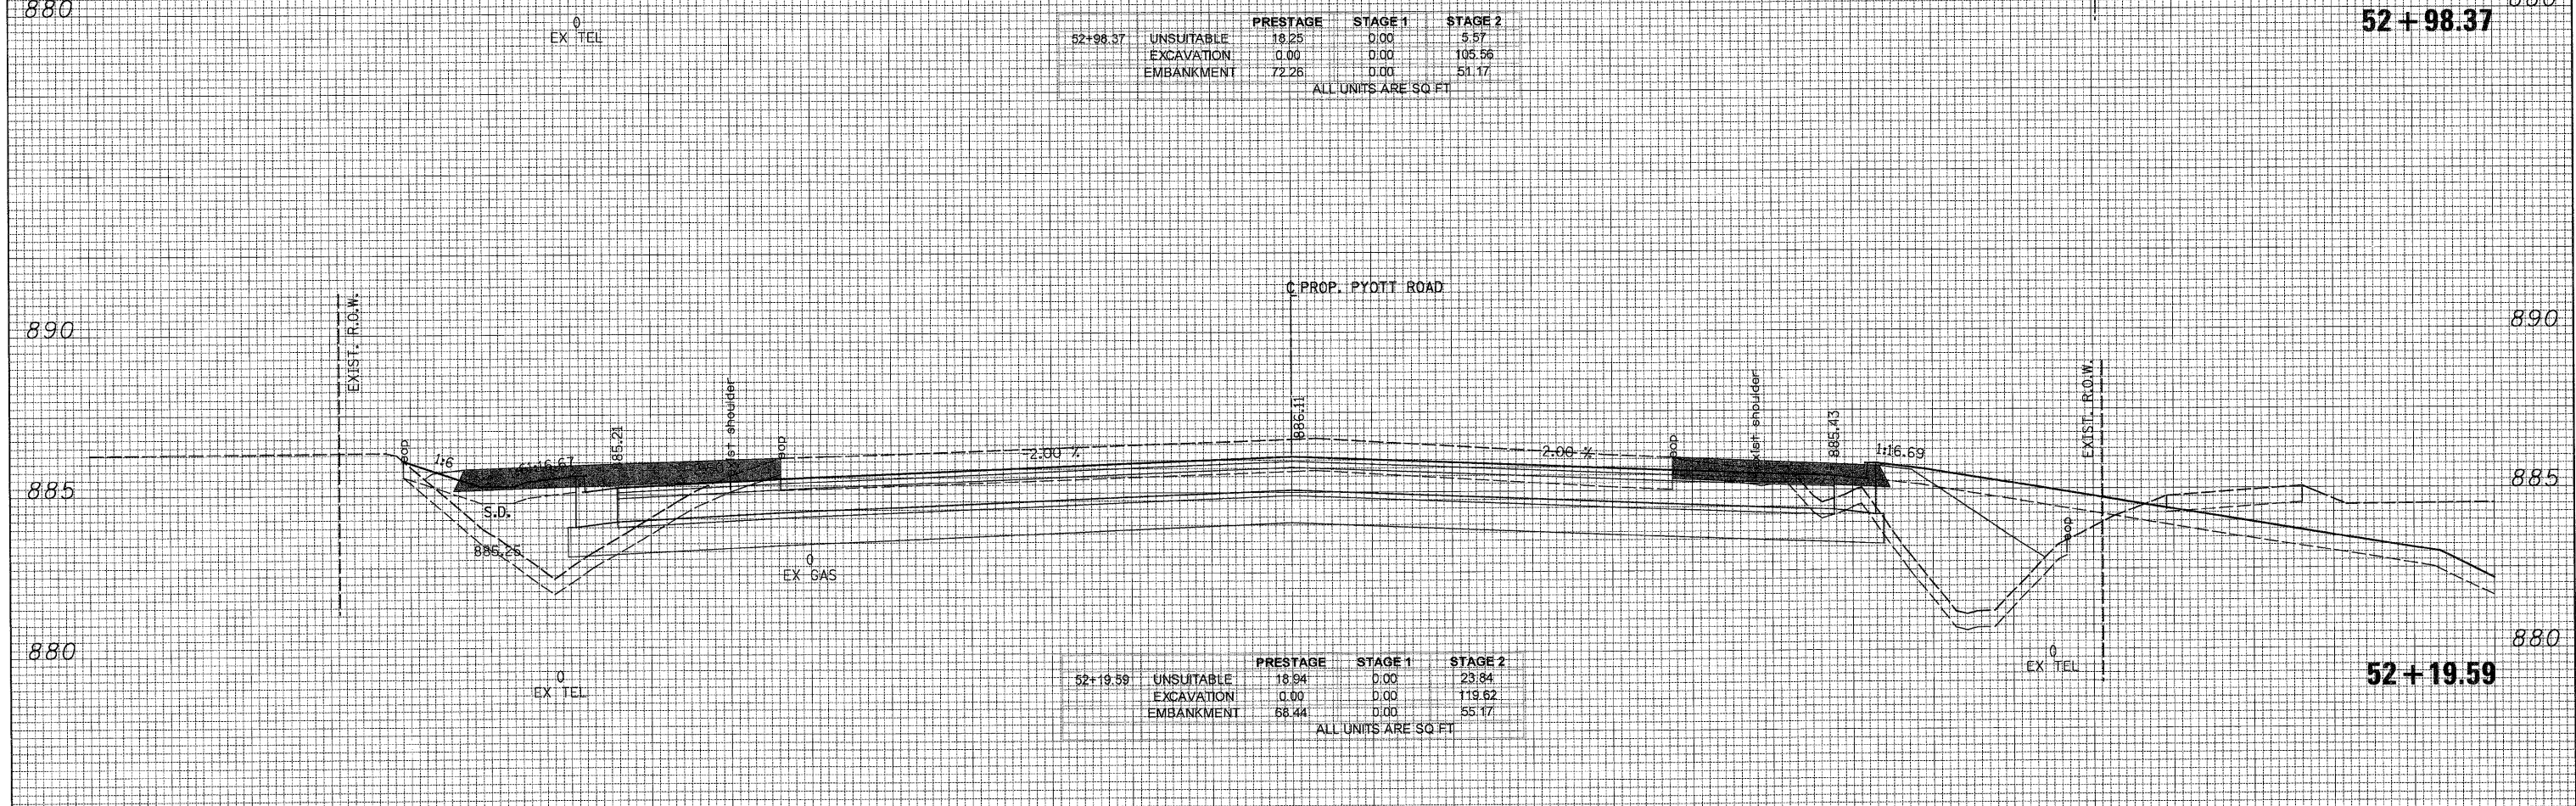

		PRESTAGE	STAGE 1	STAGE 2
52+19.59	UNSUITABLE	18.94	0.00	23.84
	EXCAVATION	0.00	0.00	119.62
	EMBANKMENT	58.44	0.00	55.17
ALL UNITS ARE SQ. FT.				

	USER NAME = Rduy.Lisle PLOT CONFIG = PDF(Grey_Large).plt PLOT SCALE = 1/8" PLOT DATE = 7/28/2010 9:03:36 PM	DESIGNED - CPK DRAWN - TCK CHECKED - JAH DATE - 8/2/2010	REVISED - REVISED - REVISED - REVISED -		PYOTT ROAD CROSS SECTIONS		F.A. RTE. 0336 SECTION 05-00308-00-WR COUNTY MCHENRY CONTRACT NO. 63398	TOTAL SHEETS 606 SHEET NO. 554
	SCALE: 1H:2V SHEET NO. STA. 52+19.59 TO STA. 52+98.37				[ILLINOIS] FED. AID PROJECT			

G:\MCD01\2010\05\Drawings\RD\WY\shs\Xseo\52_98_Pyott.dgn