
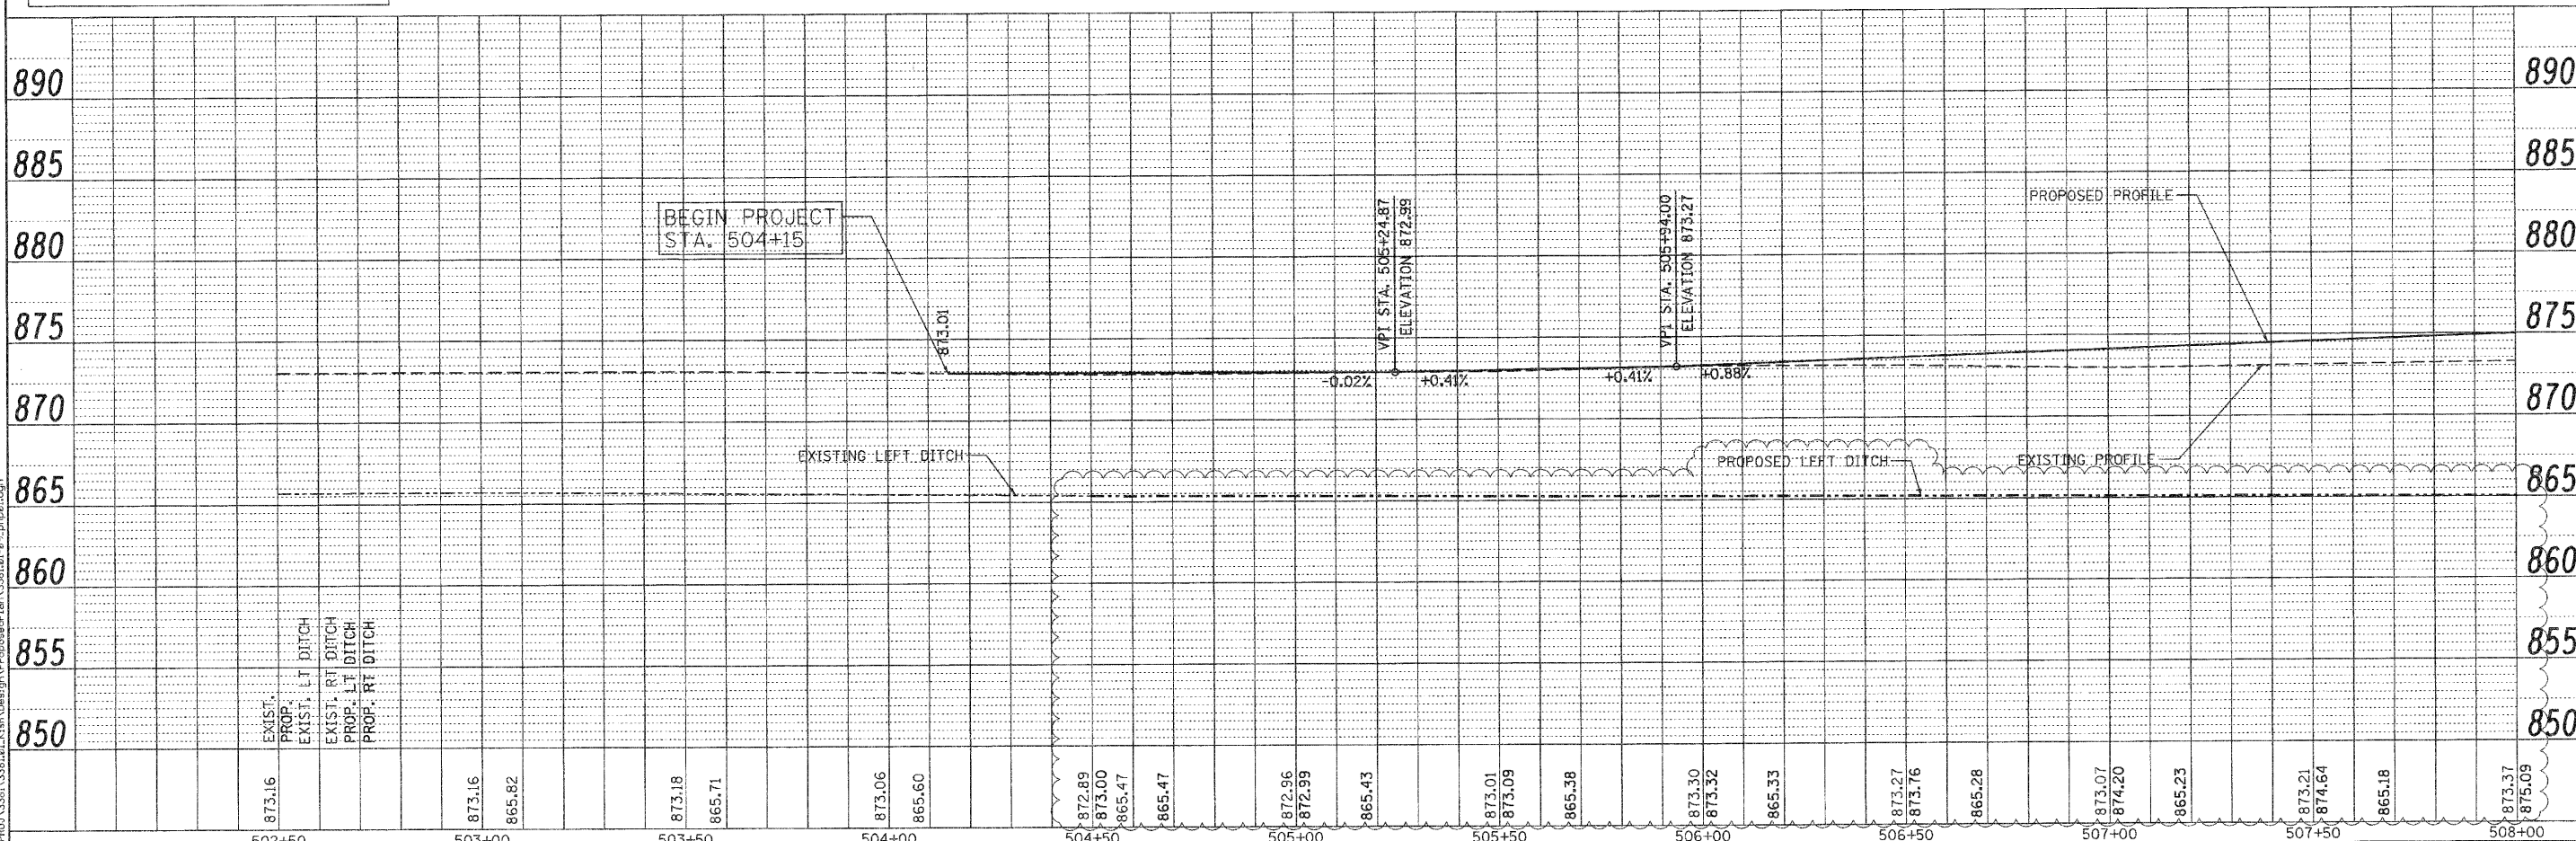


PLAN	DATE	BY
DESIGNED		
CHECKED		
NOTED		
NO.		

PROFILE	DATE	BY
DESIGNED		
CHECKED		
NOTED		
NO.		

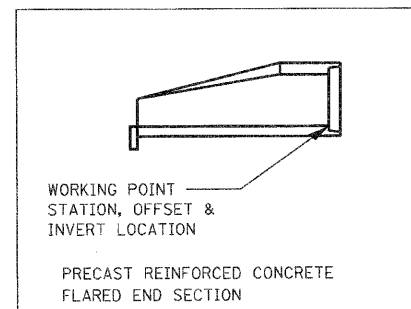

Ciorba Group, Inc. CONSULTING ENGINEERS 5507 North Cumberland Avenue, Suite 402 Chicago, Illinois 60656 Tel. 773.775.4005 Fax 773.775.4014		USER NAME = ogutowaki DESIGNED - CLG DRAWN - EPS CHECKED - MJL DATE - 6/18/2010	REVISED - 8/02/2010 REVISED - 10/21/2010 REVISED - REVISED -	MCHENRY COUNTY DIVISION OF TRANSPORTATION	SCALE: 1" = 20' SHEET NO. OF SHEETS STA. TO STA.	F.A.S. RTE. 1233 SECTION 06-00321-00-BR COUNTY MCHENRY TOTAL SHEETS 48 SHEET NO. 9 CONTRACT NO. 63516 FED. ROAD DIST. NO. 1 ILLINOIS FED. AID PROJECT
---	--	---	---	--	---	---