
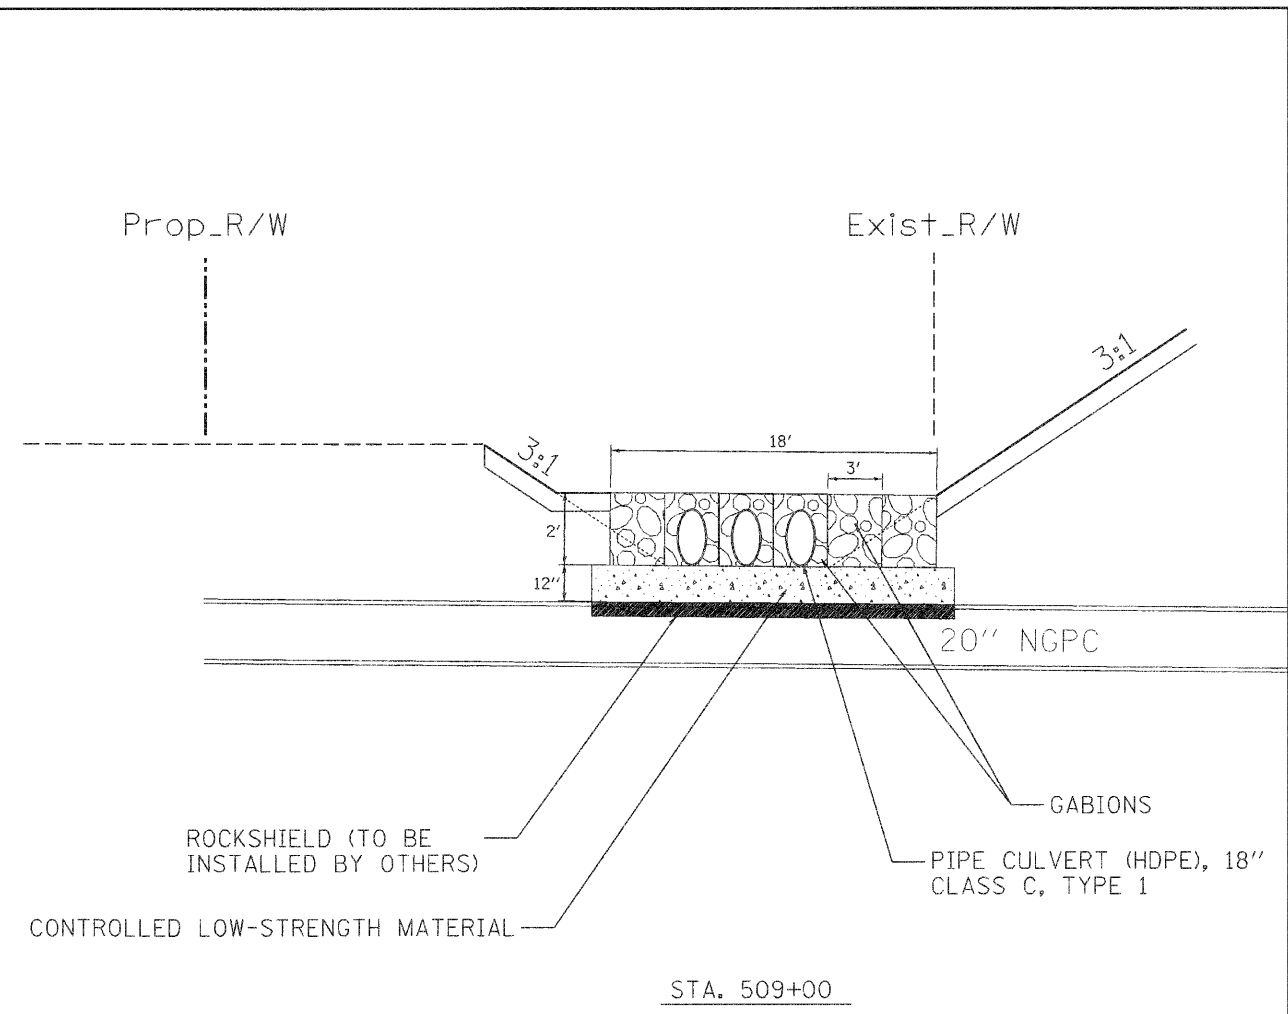


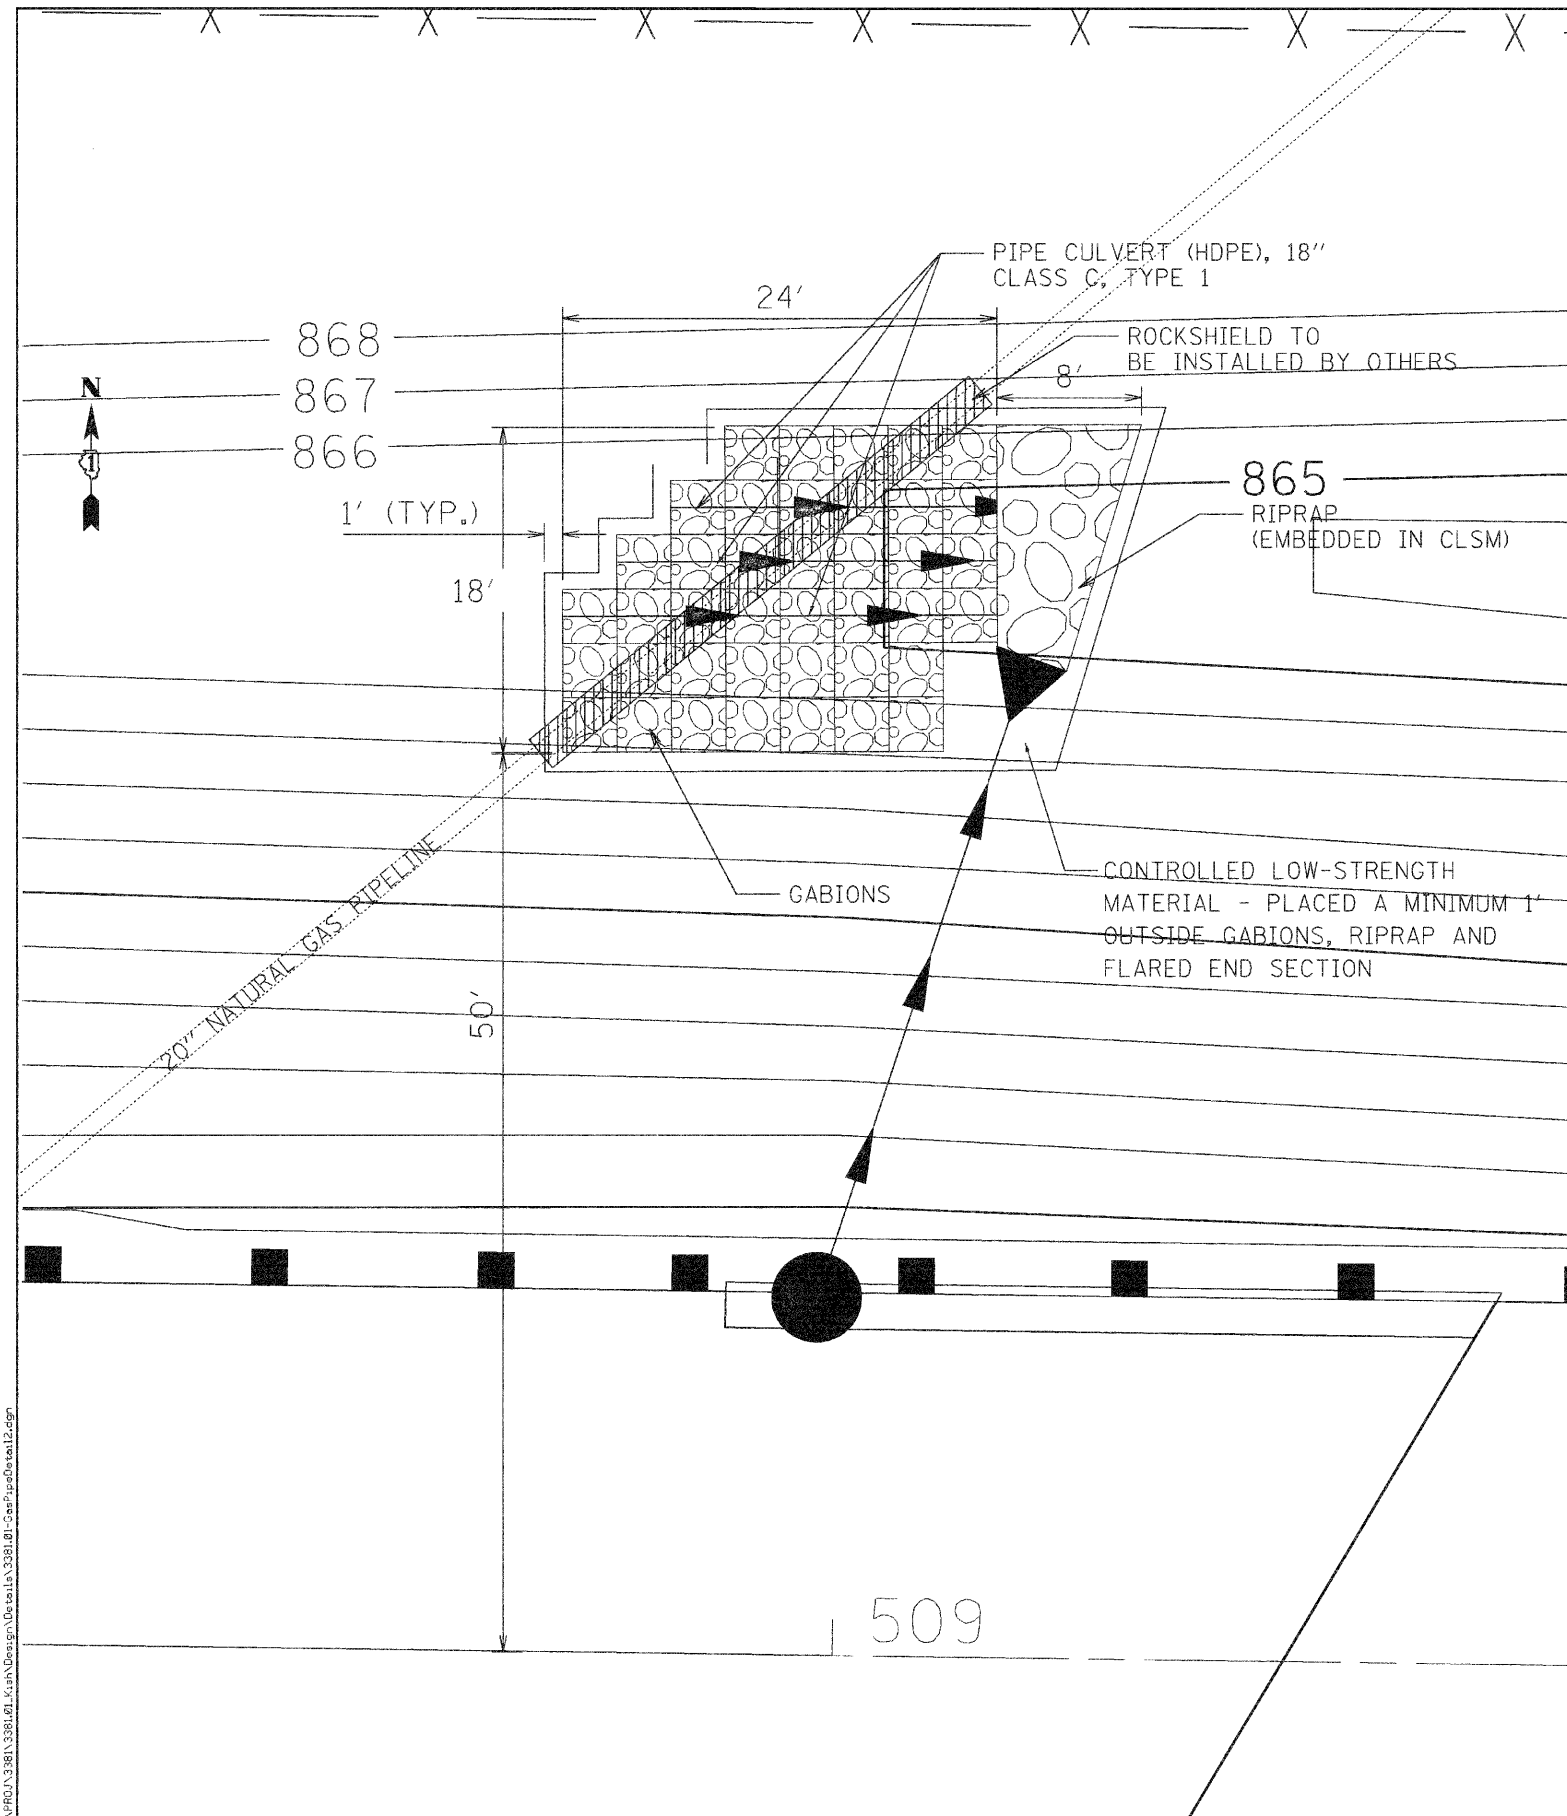

NOTES:

1. EXCAVATION WITHIN 18 INCHES OF THE 20 INCH NATURAL GAS PIPELINE SHALL BE DONE BY HAND.
2. GABION BASKETS SHALL BE CUT TO FIT THE PIPE CULVERTS. OPENINGS FOR THE PIPE CULVERTS SHALL BE REINFORCED WITH LACING WIRE.
3. CONTROLLED LOW-STRENGTH MATERIAL SHALL BE FRAMED AND POURED A MINIMUM OF 1' OUTSIDE THE LIMITS OF THE GABIONS, RIPRAP AND THE FLARED END SECTION.