


DATE	
BY	
FINAL SURVEY	
SURVEY	
PLOTTED	
NOTE BOOK	
AREAS CHECKED	
NO.	

DATE	
BY	
ORIGINAL SURVEY	
SURVEY	
PLOTTED	
NOTE BOOK	
AREAS CHECKED	
NO.	

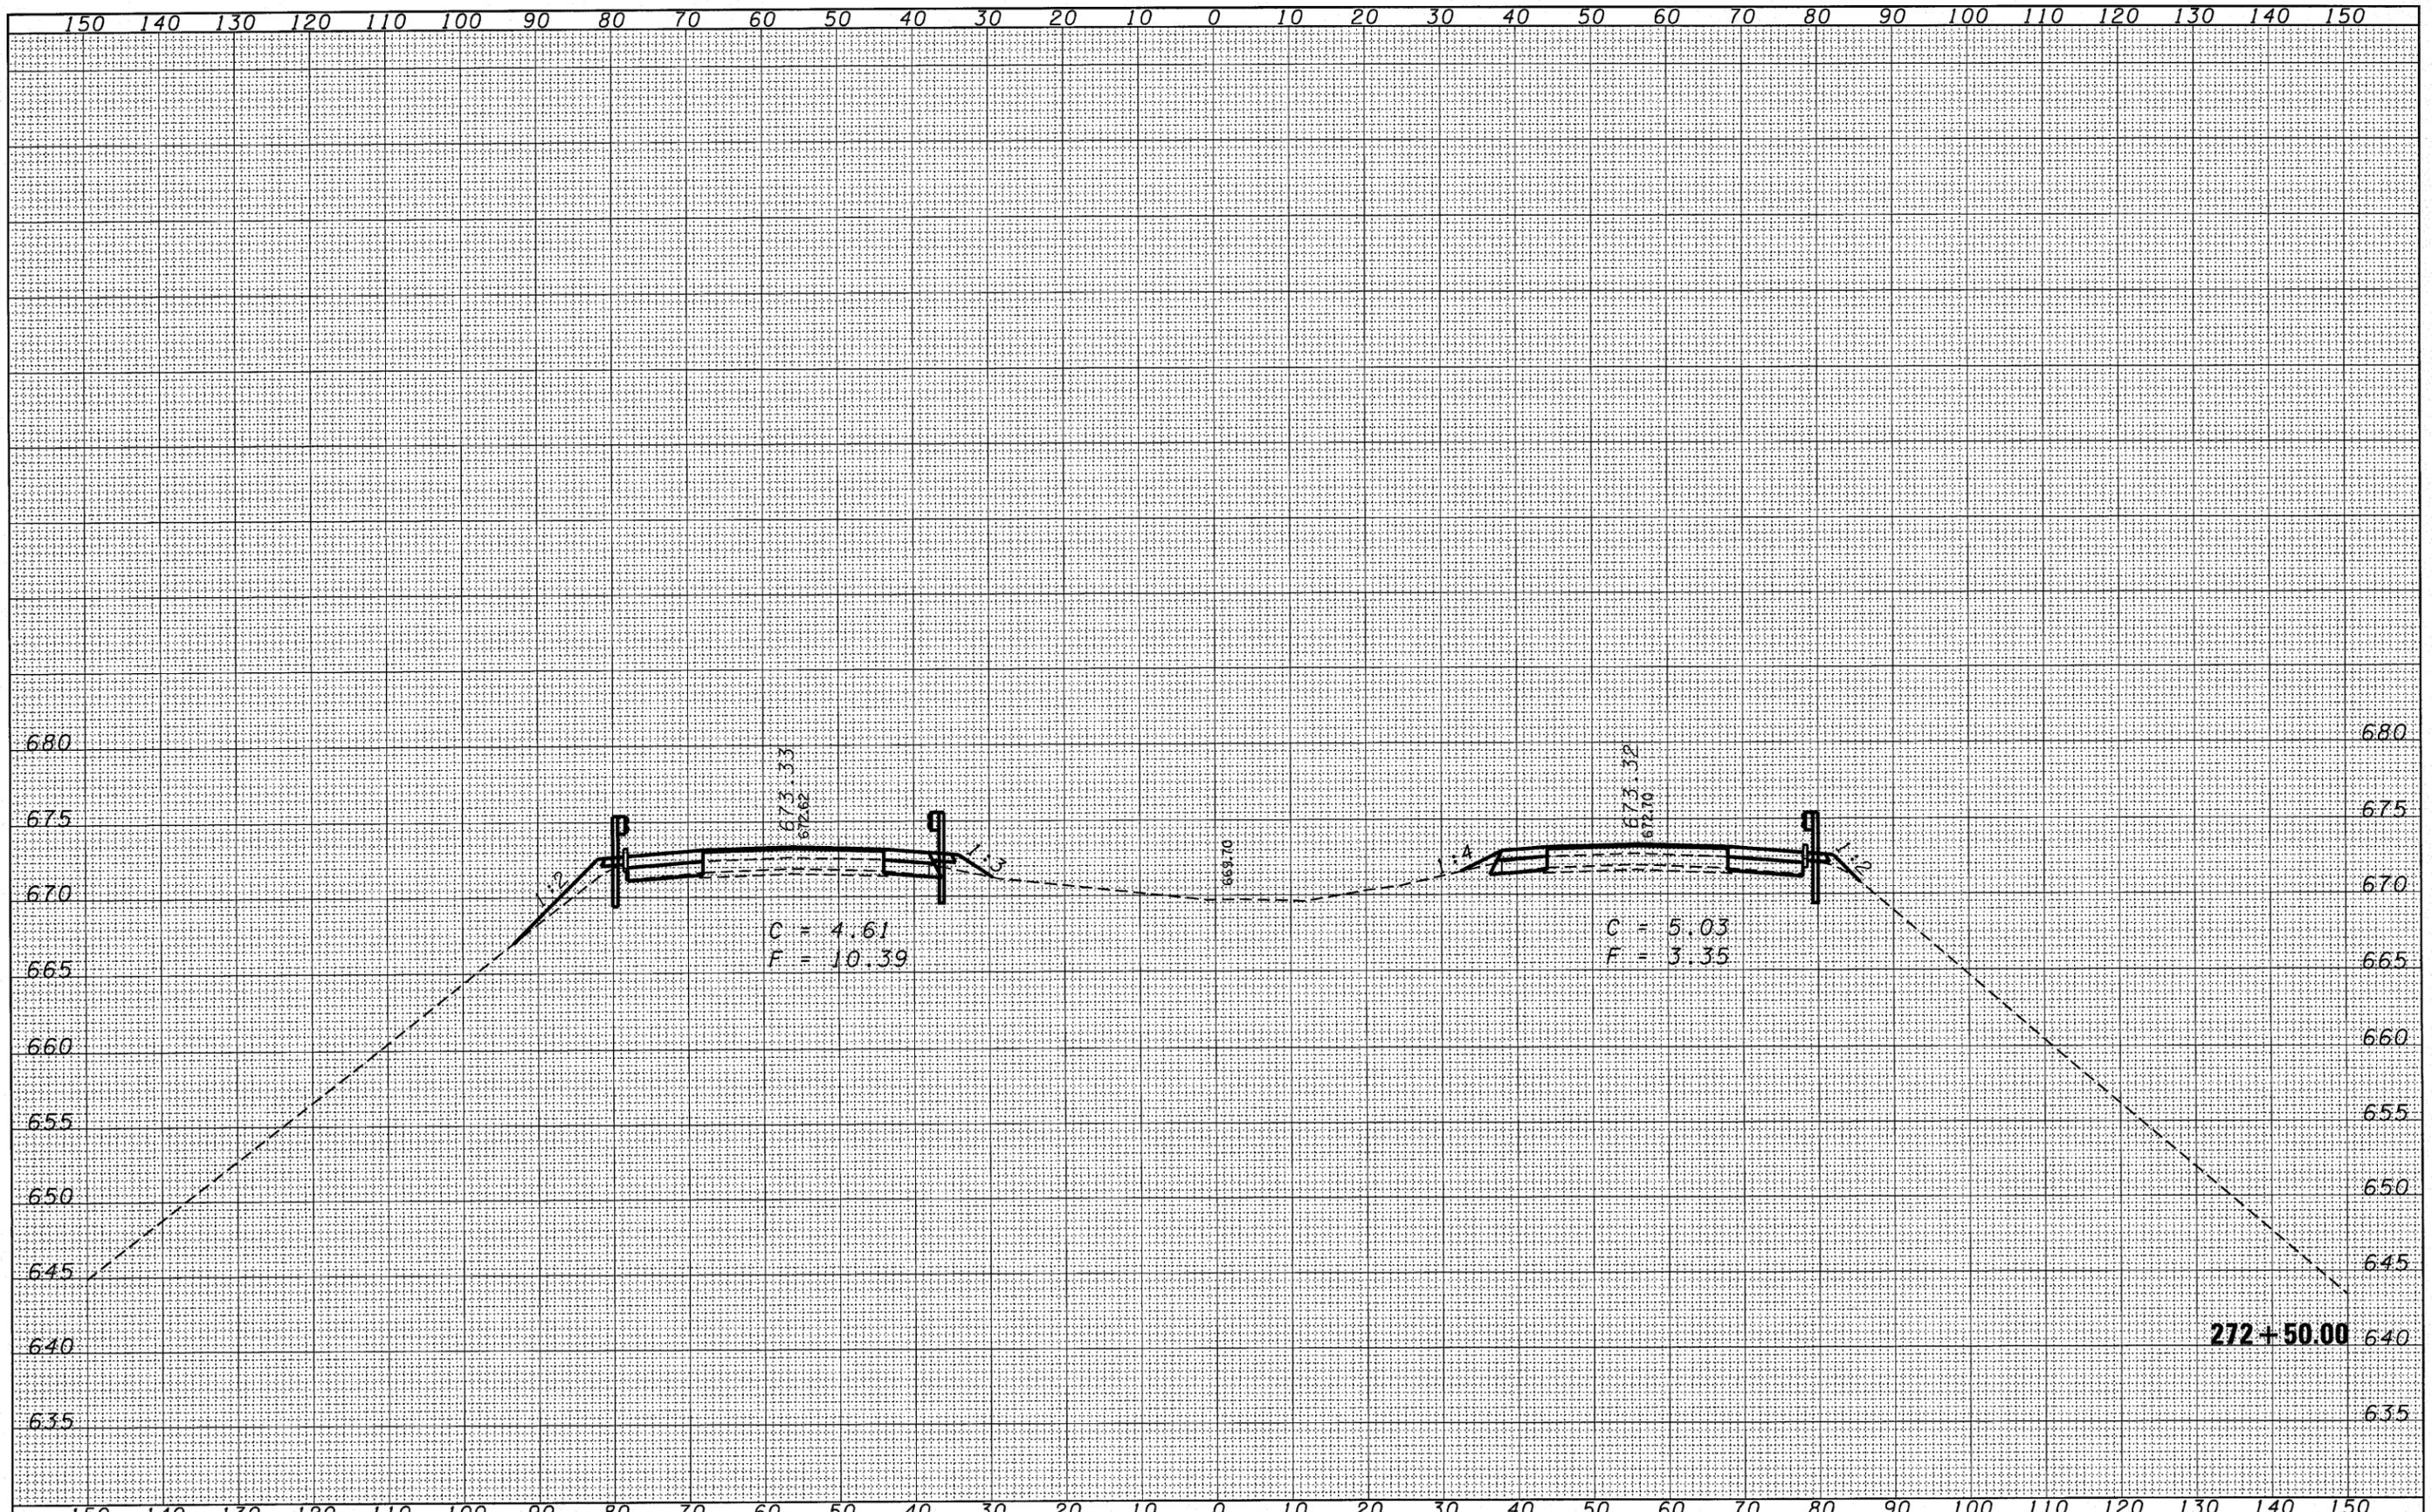

FILE NAME =	USER NAME = duncanbd	DESIGNED -	REVISED -	STATE OF ILLINOIS DEPARTMENT OF TRANSPORTATION	CROSS SECTIONS		F.A.I. RTE.	SECTION	COUNTY	TOTAL SHEETS	SHEET NO.	
cr\pw_work\pwidot\duncanbd\dms50148\c366856-sh	-ssht.dgn	DRAWN -	REVISED -		55	(53-IHBR & HBR-1)	LIVINGSTON	102	92			
	PLOT SCALE = 10.0000' / IN.	CHECKED -	REVISED -		SCALE:		SHEET NO. 20 OF 30 SHEETS		STA. 272+50.00 TO STA. 272+50.00	FED. ROAD DIST. NO.	ILLINOIS	FED. AID PROJECT
CB JOB NO 05004-8	PLOT DATE = Aug 11, 2010 - 03:27:00 PM	DATE -	REVISED -		CONTRACT NO. 66856							