
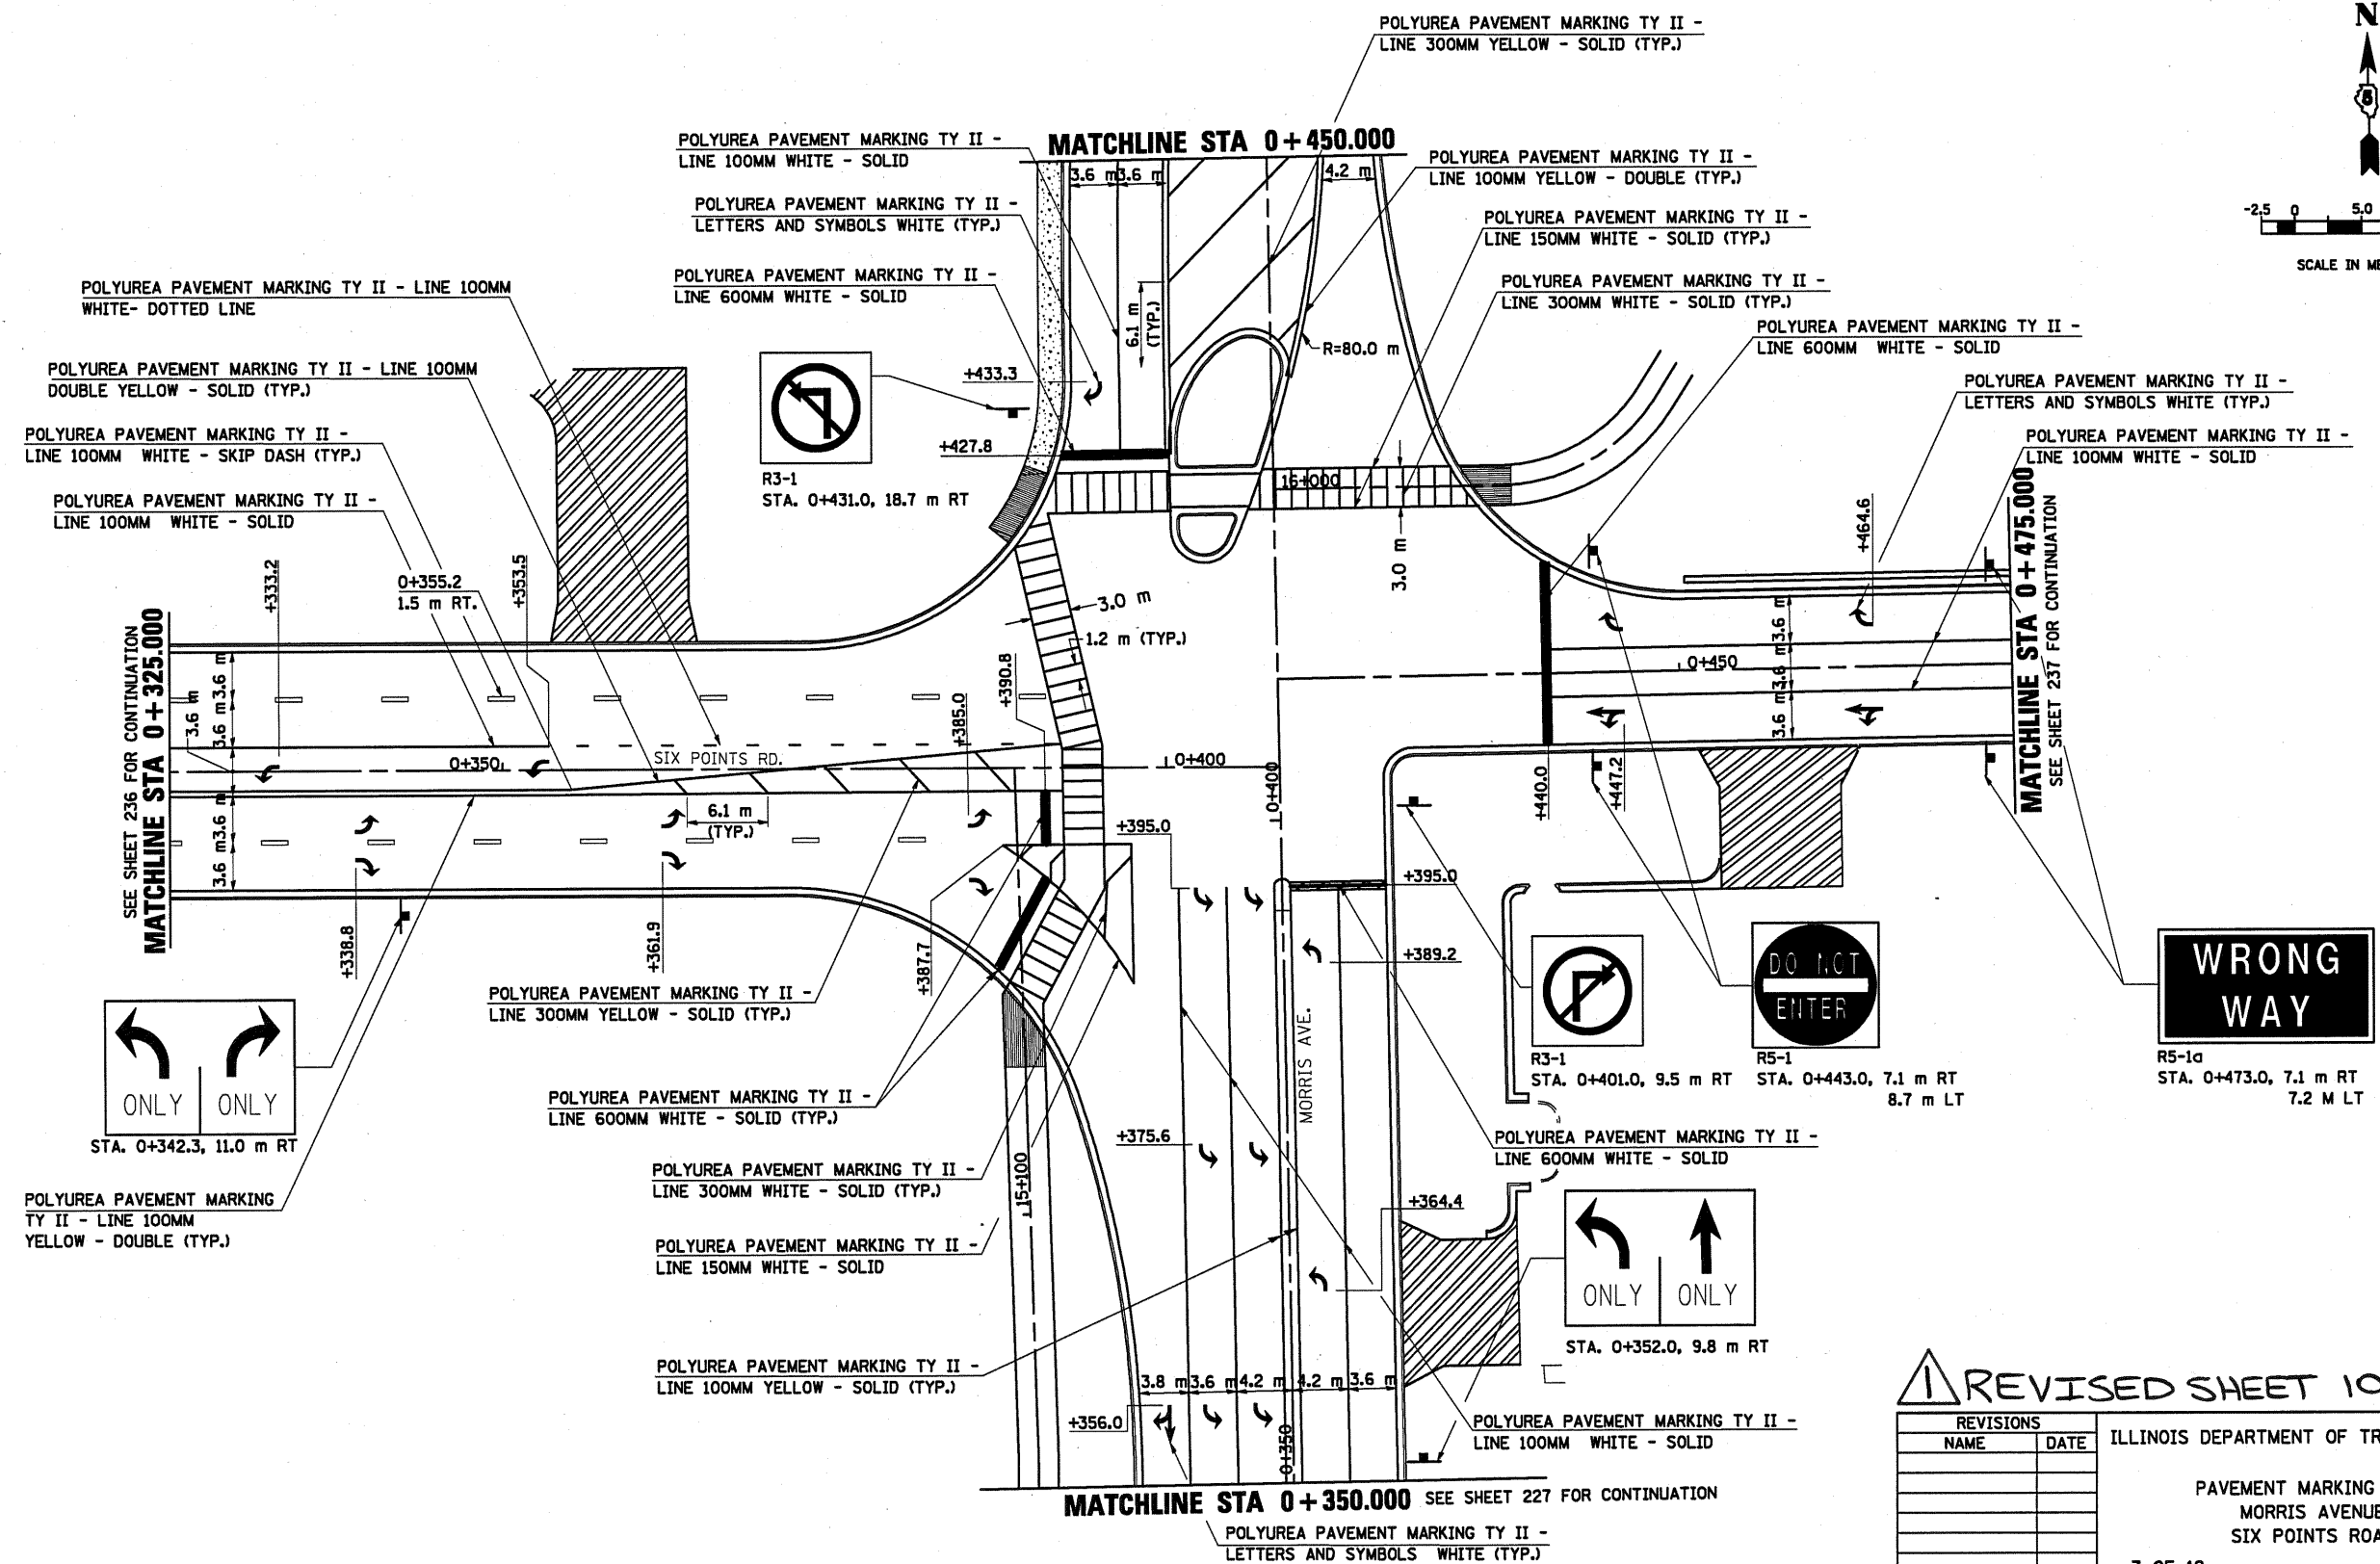


F.A.P. RTE.	SECTION	COUNTY	TOTAL SHEETS	SHEET NO.
704	(1) N & TS-1	McLEAN	497	232
STA. 0+350.000 TO STA. 0+450.000			ILLINOIS FED. AID PROJECT	
FED. ROAD DIST. NO.			CONTRACT NO. 70514	

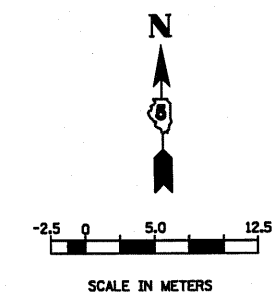

REVISED SHEET 10/25/10