
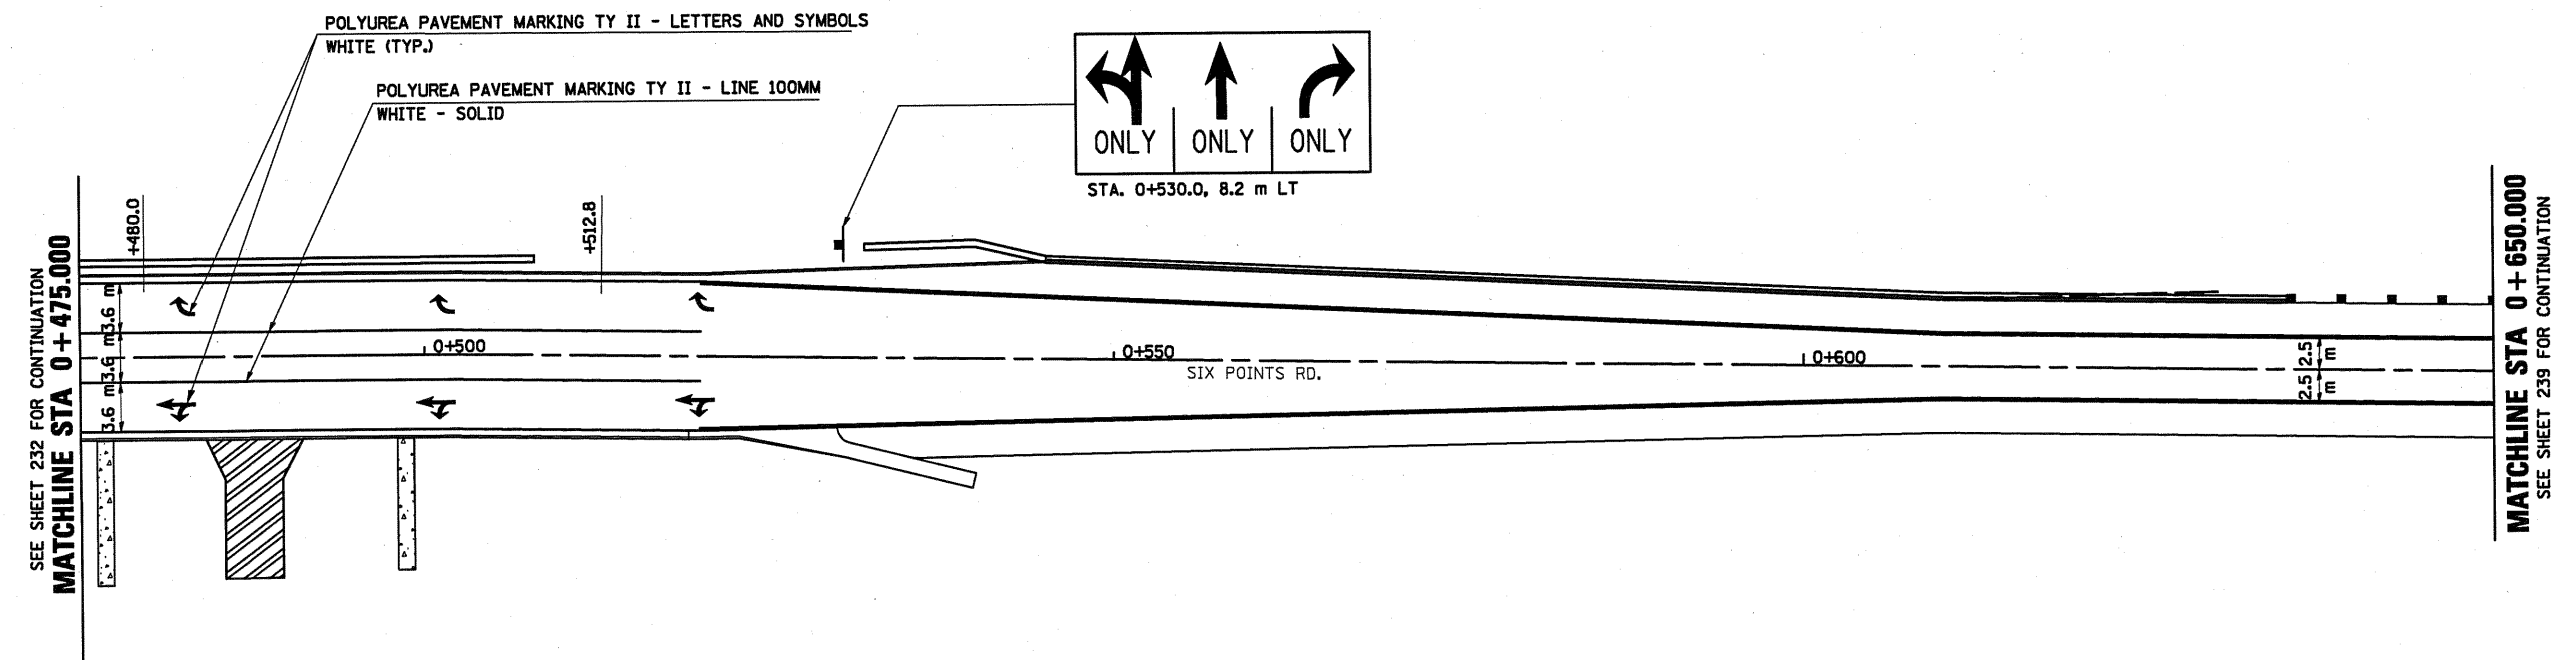


| F.A.P.<br>RTE.      | SECTION      | COUNTY            | TOTAL<br>SHEETS  | SHEET<br>NO. |
|---------------------|--------------|-------------------|------------------|--------------|
| 704                 | (1) N & TS-1 | McLEAN            | 497              | 237          |
| STA. 0+475.000      |              | TO STA. 0+650.000 |                  |              |
| FED. ROAD DIST. NO. |              | ILLINOIS          | FED. AID PROJECT |              |
| CONTRACT NO. 70514  |              |                   |                  |              |

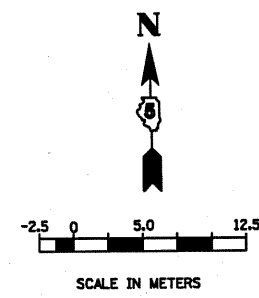

SIX POINTS ROAD

1

REVISED SHEET 10/25/10

| REVISIONS |      |
|-----------|------|
| NAME      | DATE |
|           |      |
|           |      |
ILLINOIS DEPARTMENT OF TRANSPORTATION

PAVEMENT MARKING PLAN  
SIX POINTS ROAD

12 OF 12  
DATE 03-31-09

DRAWN BY SAM  
CHECKED BY PMH