
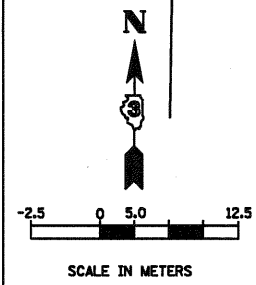
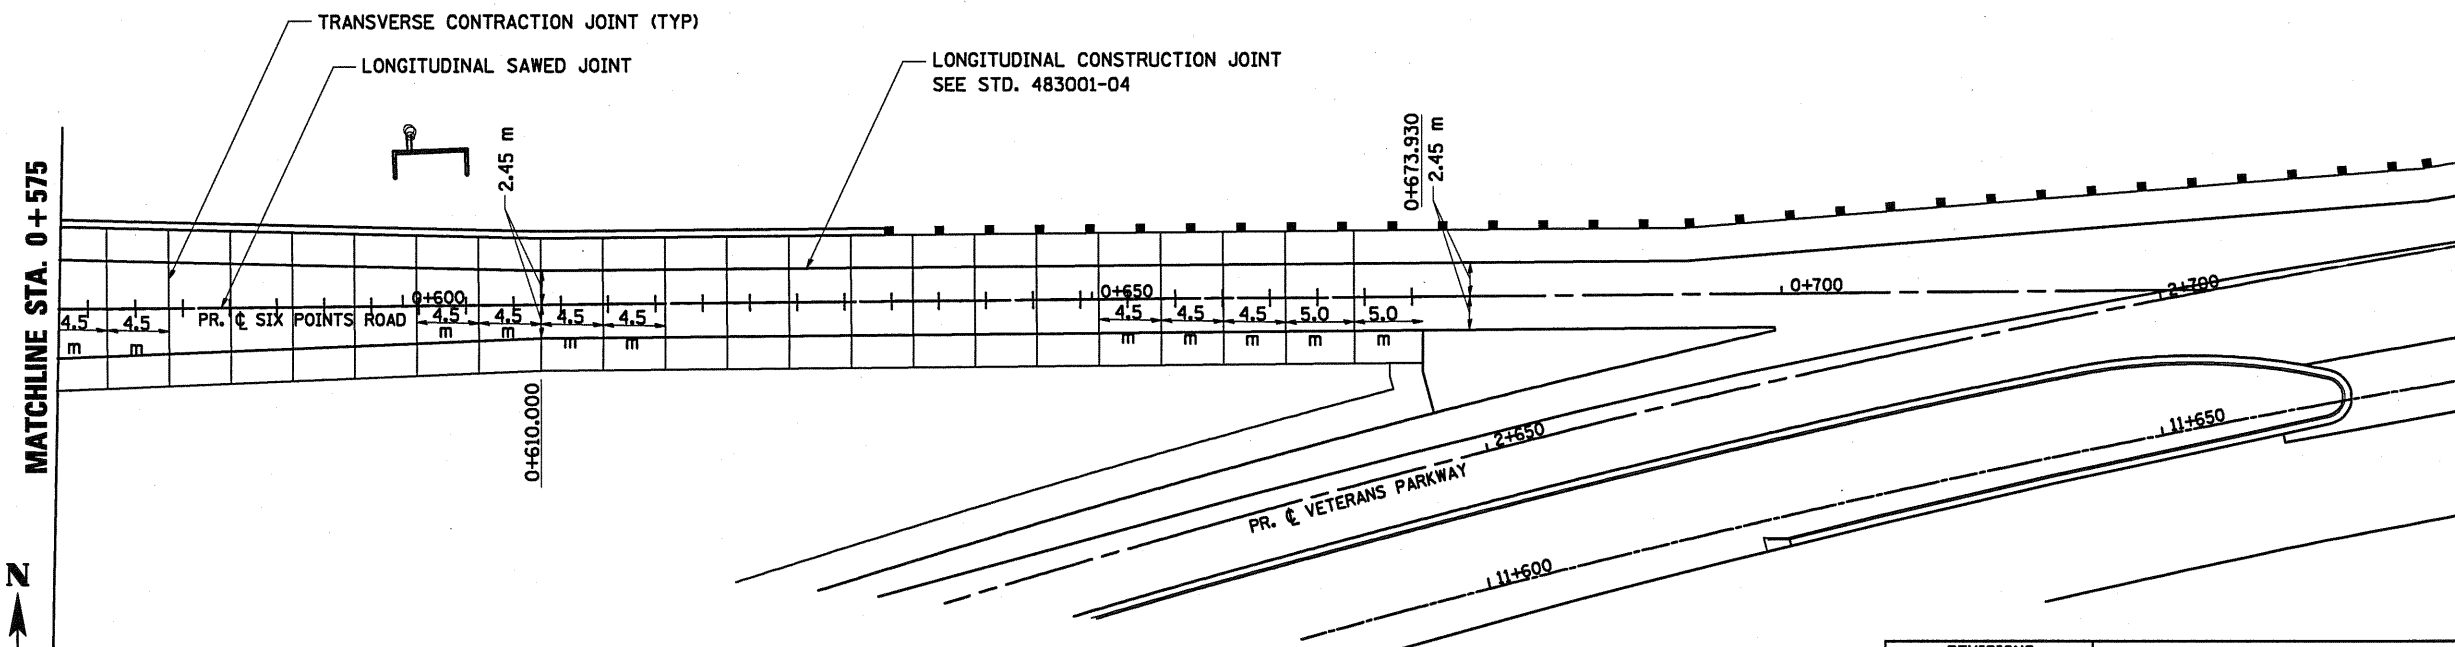
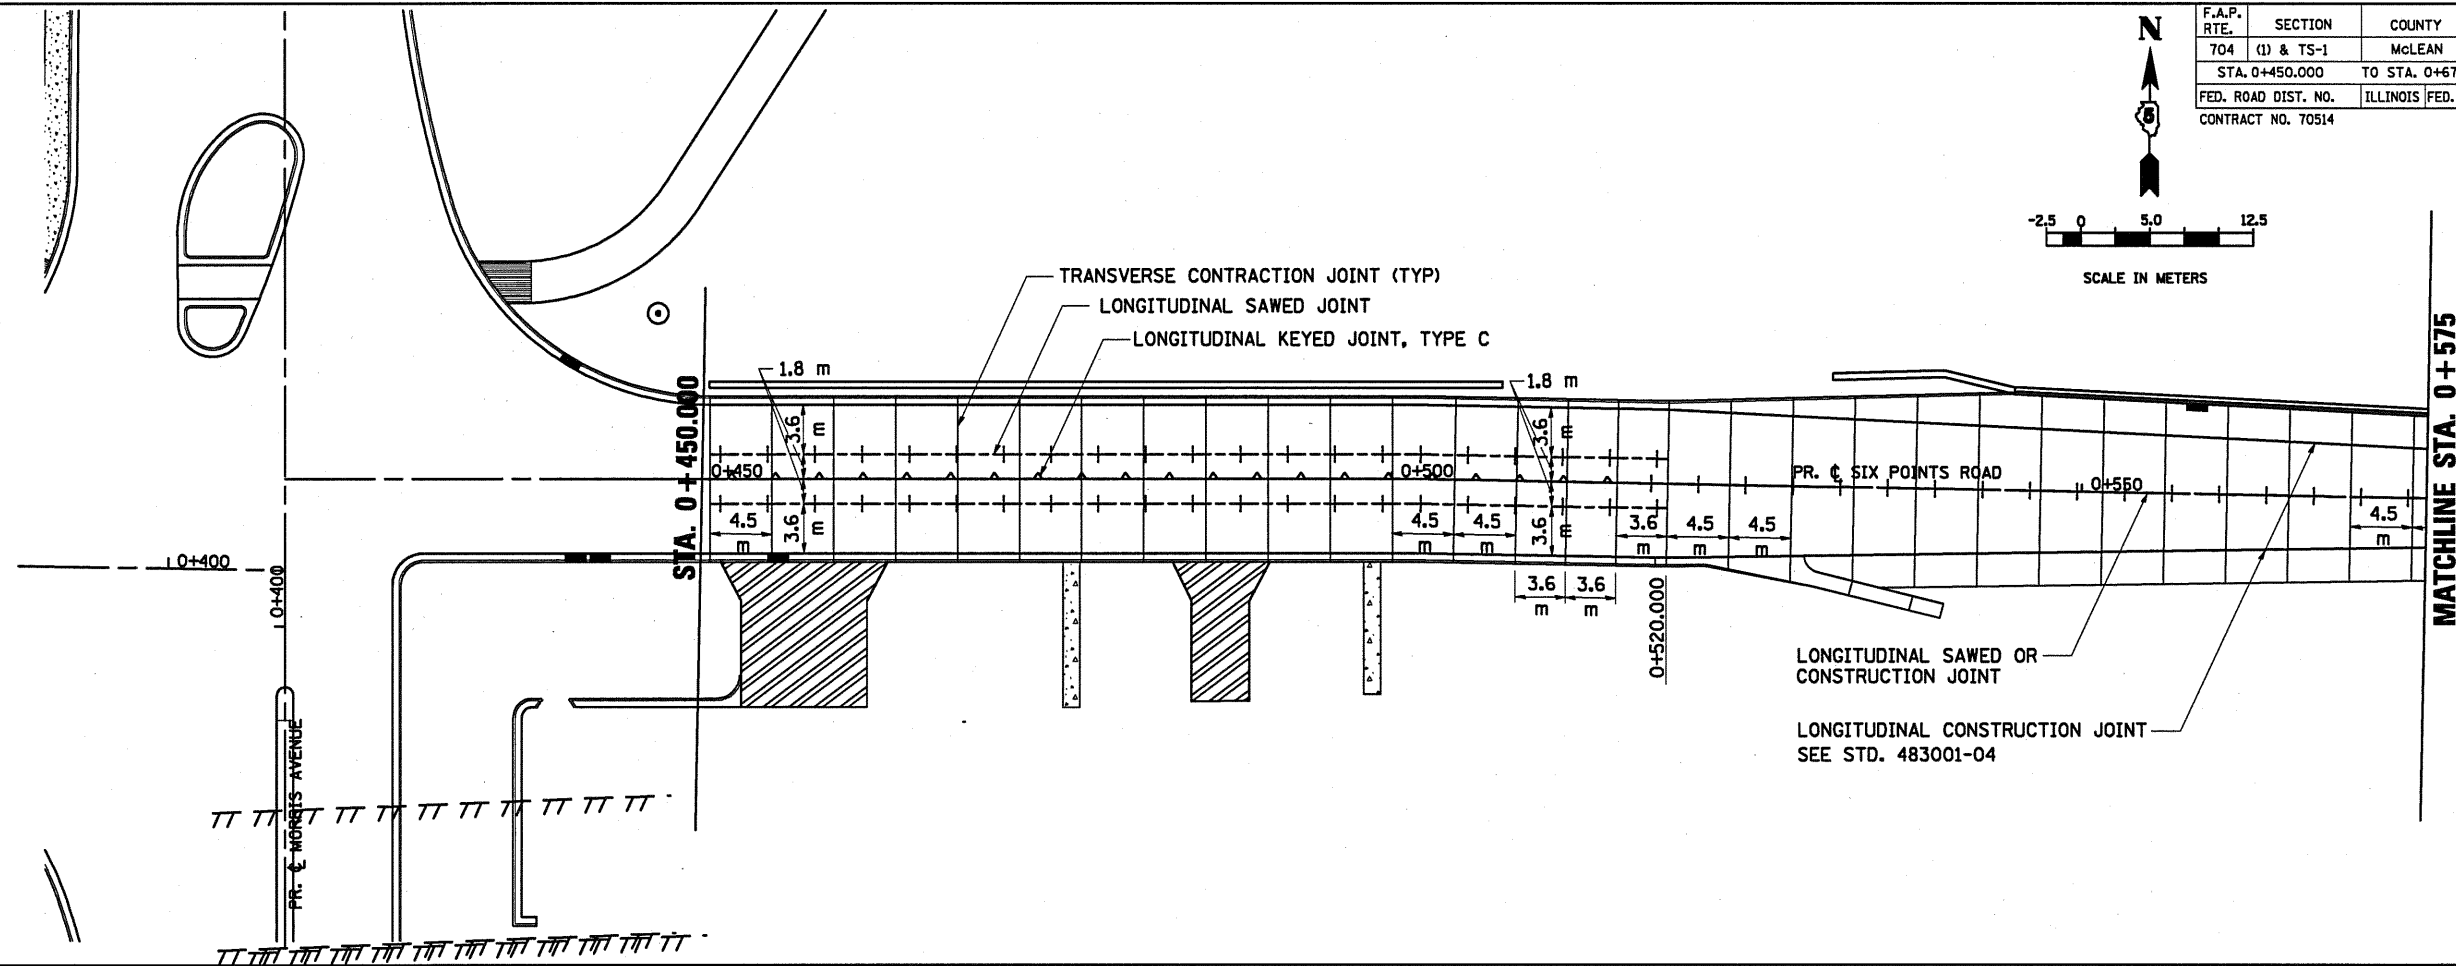


F.A.P. RTE.	SECTION	COUNTY	TOTAL SHEETS	SHEET NO.
704	(1) & TS-1	McLEAN	497	241
STA. 0+450.000		TO STA. 0+673.930		
FED. ROAD DIST. NO.		ILLINOIS	FED. AID PROJECT	
CONTRACT NO. 70514				

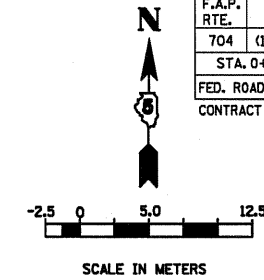

REVISIONS	
NAME	DATE

ILLINOIS DEPARTMENT OF TRANSPORTATION

PAVEMENT JOINTING PLAN
SIX POINTS ROAD (EAST)

DATE 05-27-09

DRAWN BY SAM
CHECKED BY PMH

REVISIED SHEET 10/25/10

SIX POINTS ROAD (EAST OF MORRIS AVE.) PAVEMENT JOINTING PLAN STA. 0+450.000 TO STA. 0+673.930