
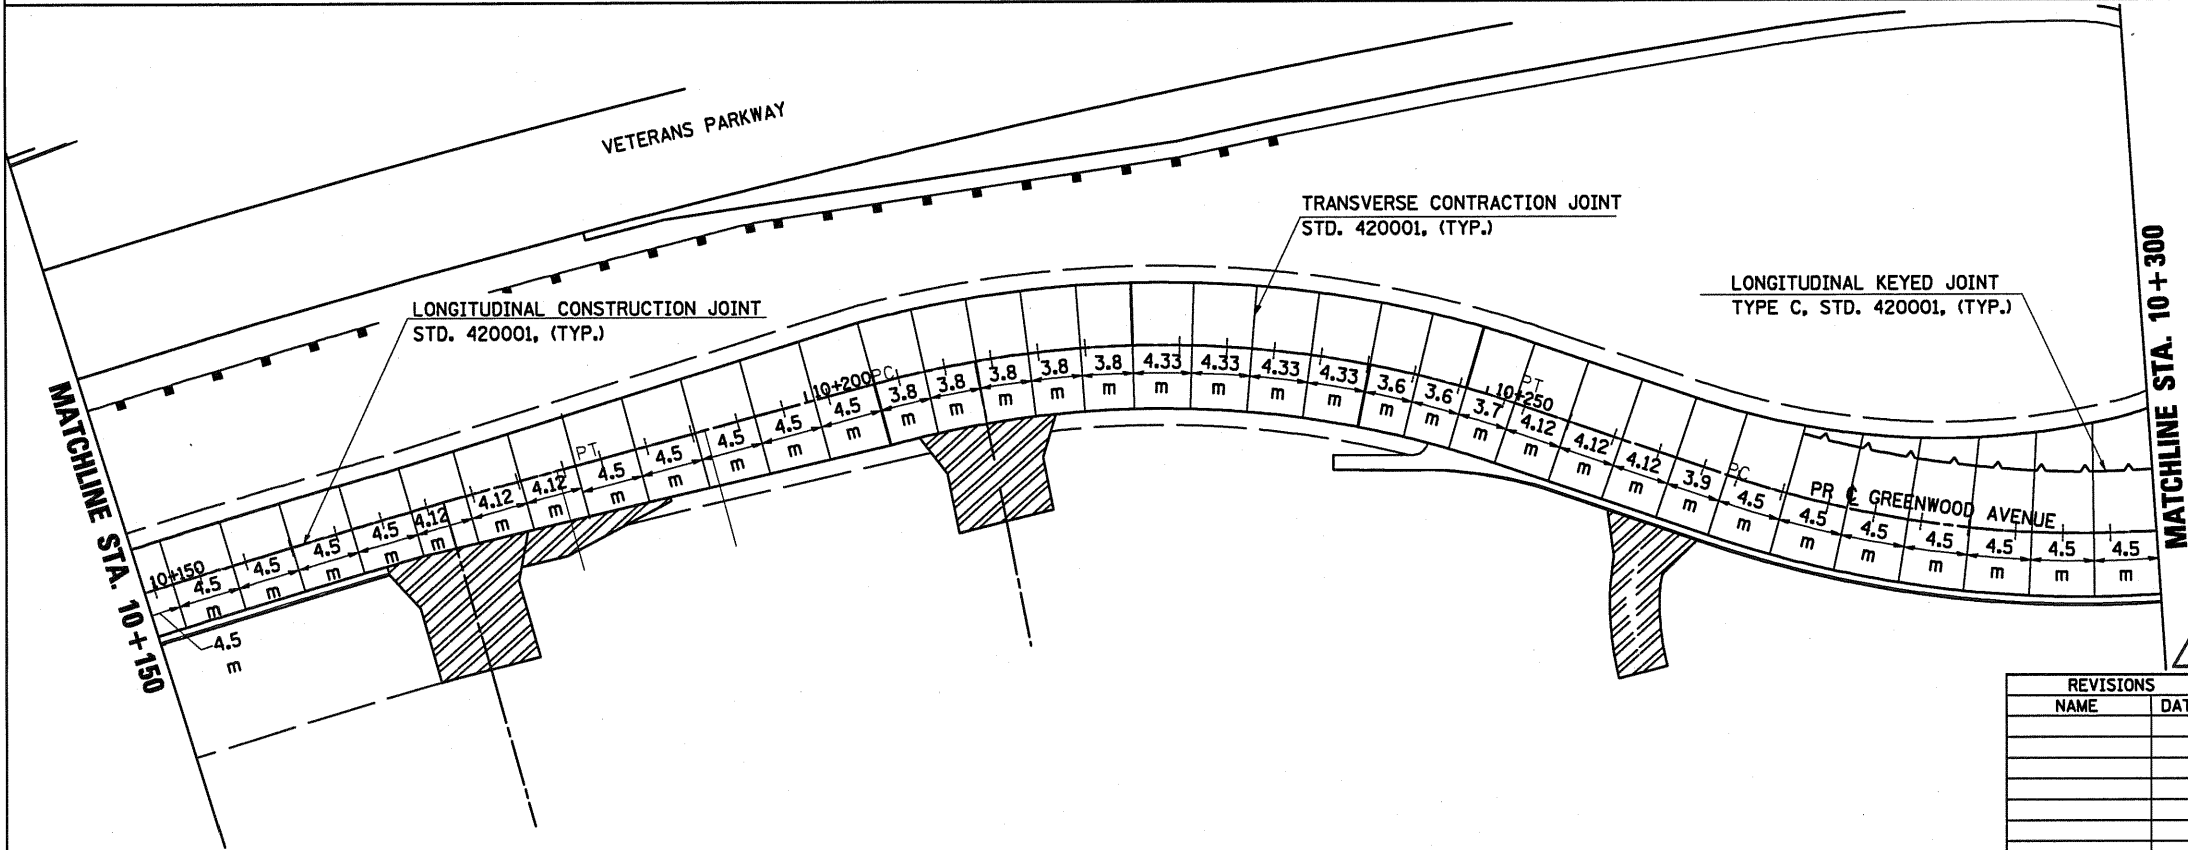
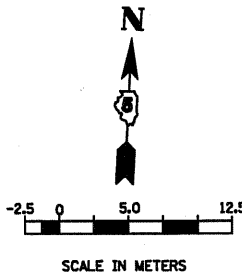
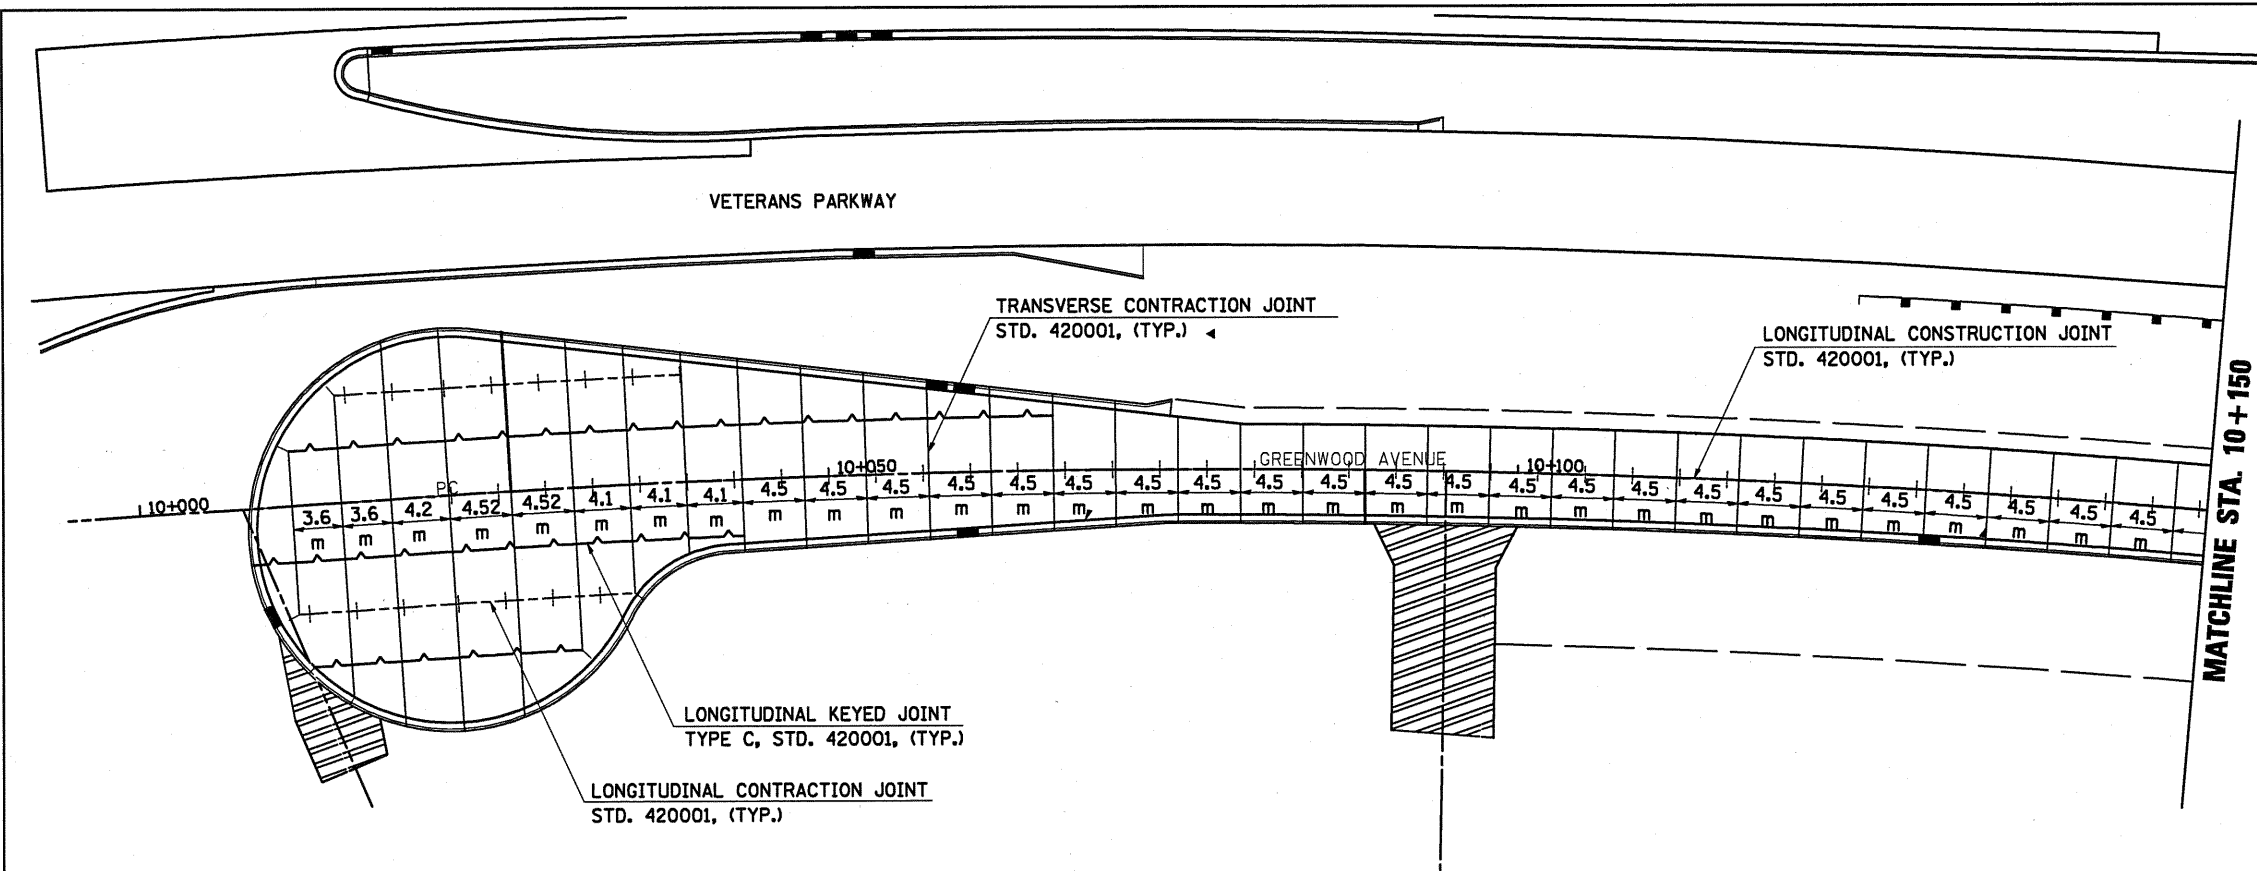


F.A.P. RTE.	SECTION	COUNTY	TOTAL SHEETS	SHEET NO.
704	(11N & TS-1	McLEAN	497	243
STA. 10+000.000 TO STA. 10+300.000			ILLINOIS FED. AID PROJECT	
FED. ROAD DIST. NO.			CONTRACT NO. 70514	

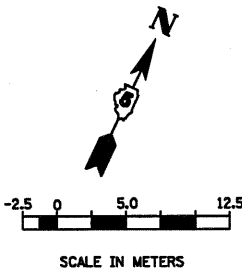

1 REVISED SHEET 10/25/10

REVISIONS	
NAME	DATE

ILLINOIS DEPARTMENT OF TRANSPORTATION

PAVEMENT JOINTING PLAN
GREENWOOD AVENUE (EAST)

DRAWN BY SAM
CHECKED BY PMH

DATE 05-27-09