
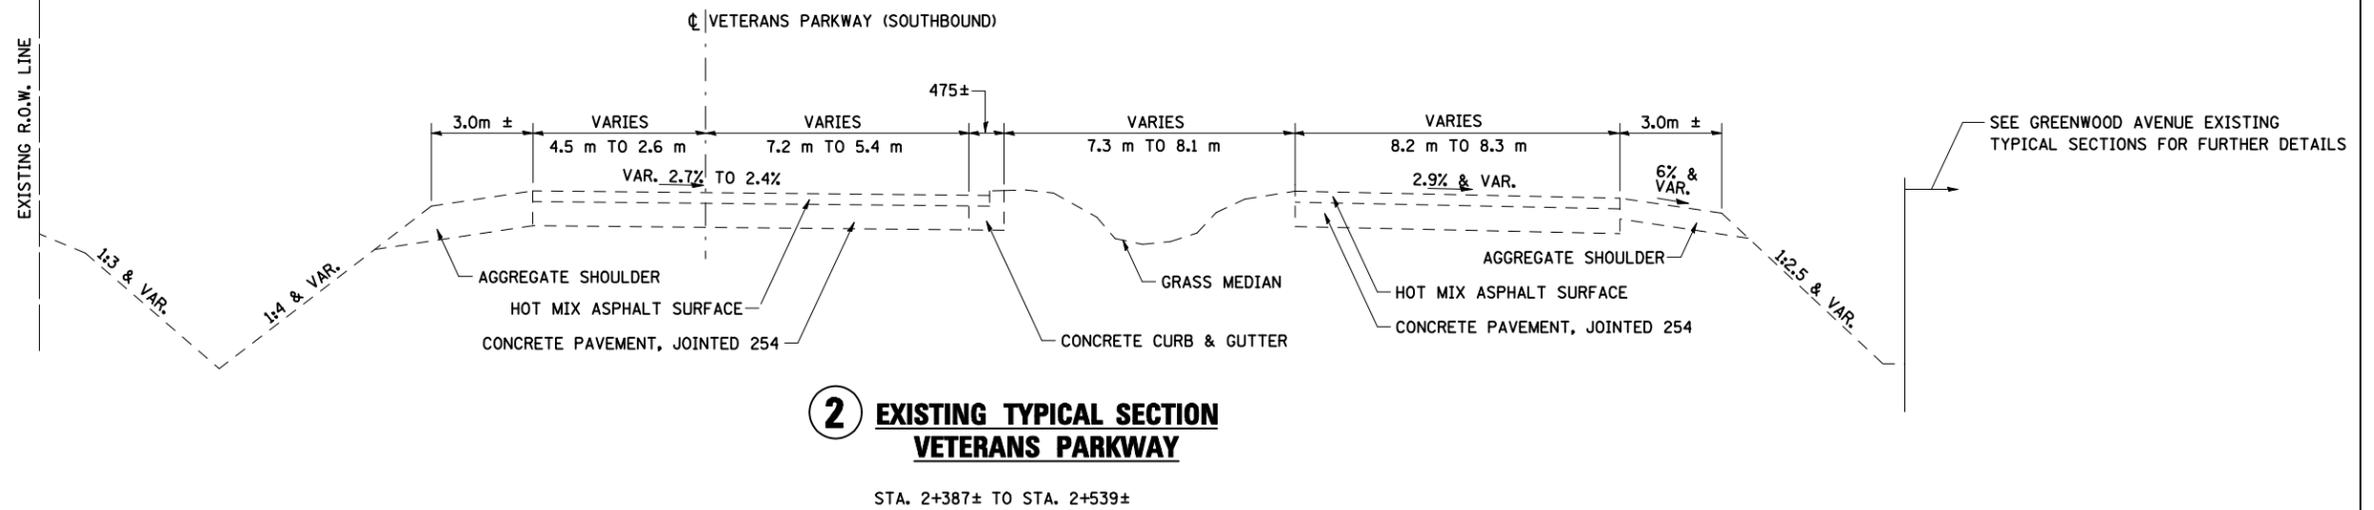


F.A.P. RTE.	SECTION	COUNTY	TOTAL SHEETS	SHEET NO.
704	(1)N&TS-1	McLEAN	497	16
STA.	2+205	TO STA.	2+539	
FED. ROAD DIST. NO.	ILLINOIS	FED. AID PROJECT		
CONTRACT NO. 70514				

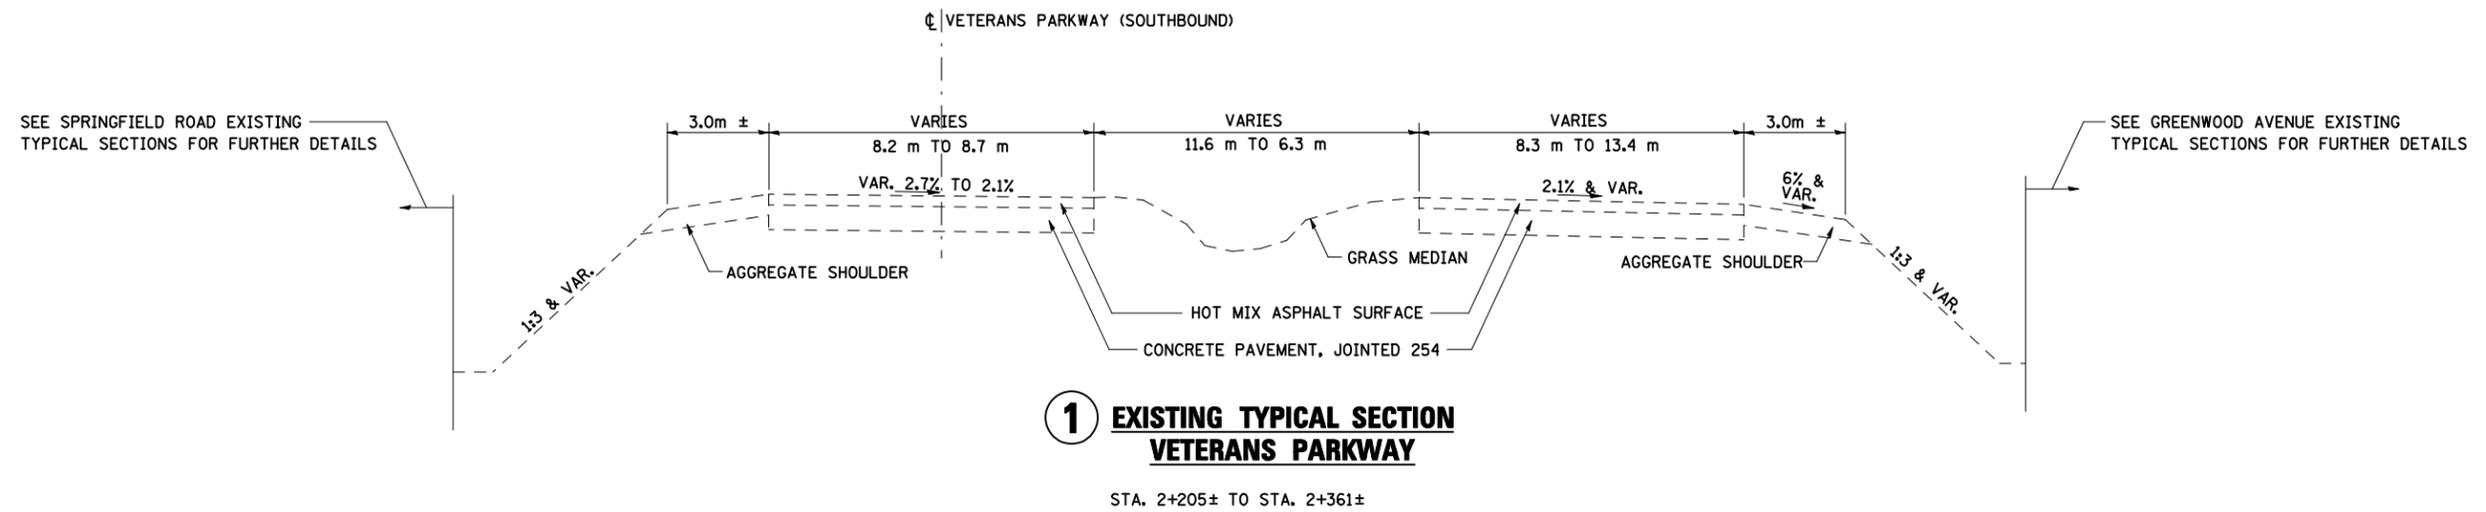

PLOT DATE = 8/2/2009  
 PLOT SCALE = 1:125000  
 USER NAME = craig

ALL DIMENSIONS ARE IN MM  
UNLESS OTHERWISE NOTED.

REVISIONS		ILLINOIS DEPARTMENT OF TRANSPORTATION
NAME	DATE	
		EXISTING TYPICAL SECTIONS VETERANS PARKWAY
DATE 05-27-09		DRAWN BY SAM CHECKED BY PHM

**VETERANS PARKWAY, EXISTING TYPICAL SECTIONS**