
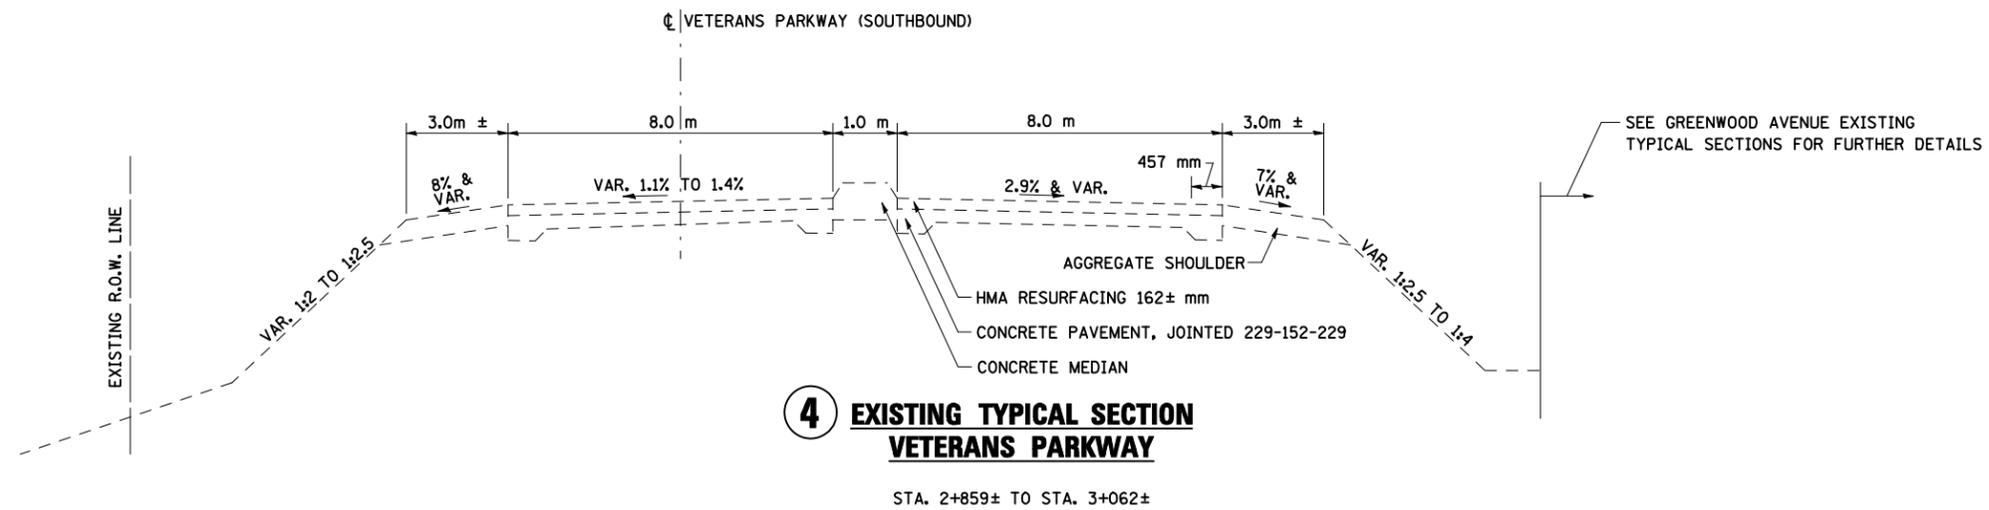


F.A.P. RTE.	SECTION	COUNTY	TOTAL SHEETS	SHEET NO.
704	(1)N&TS-1	McLEAN	497	17
STA.	2+539	TO STA.	3+062	
FED. ROAD DIST. NO.	ILLINOIS	FED. AID PROJECT		
CONTRACT NO. 70514				

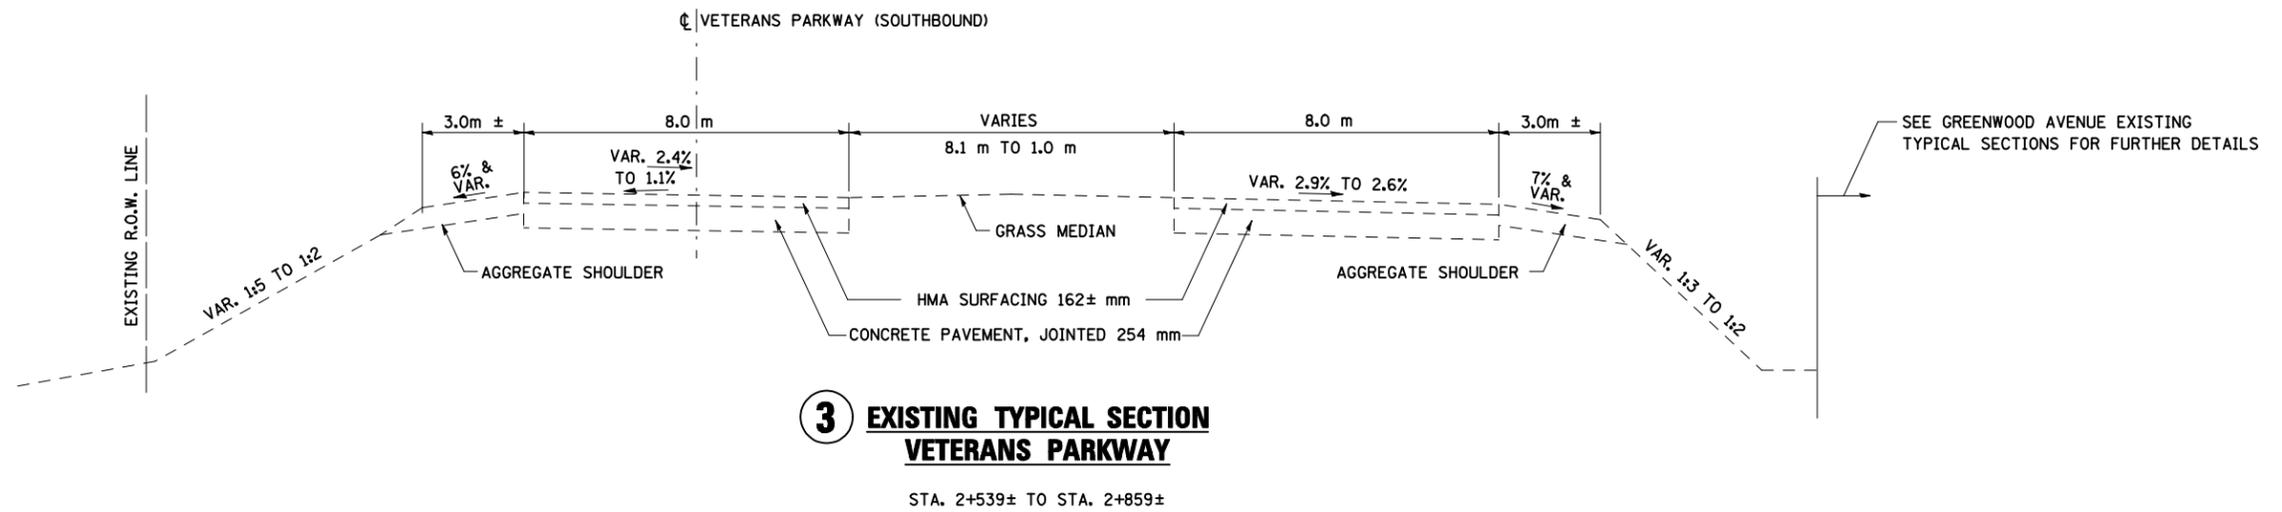

PLOT DATE = 8/5/2009
 PLOT SCALE = 1:125000 m / IN.
 USER NAME = craig

ALL DIMENSIONS ARE IN MM
UNLESS OTHERWISE NOTED.

REVISIONS		ILLINOIS DEPARTMENT OF TRANSPORTATION
NAME	DATE	
		EXISTING TYPICAL SECTIONS VETERANS PARKWAY
DATE 05-27-09		DRAWN BY SAM CHECKED BY PHM

VETERANS PARKWAY, EXISTING TYPICAL SECTIONS