


F.A.P. RTE.	SECTION	COUNTY	TOTAL SHEETS	SHEET NO.
704	(1)N&TS-1	McLEAN	497	23
STA.	N/A	TO STA.	N/A	
FED. ROAD DIST. NO.	ILLINOIS	FED. AID PROJECT		


CONTRACT NO. 70514

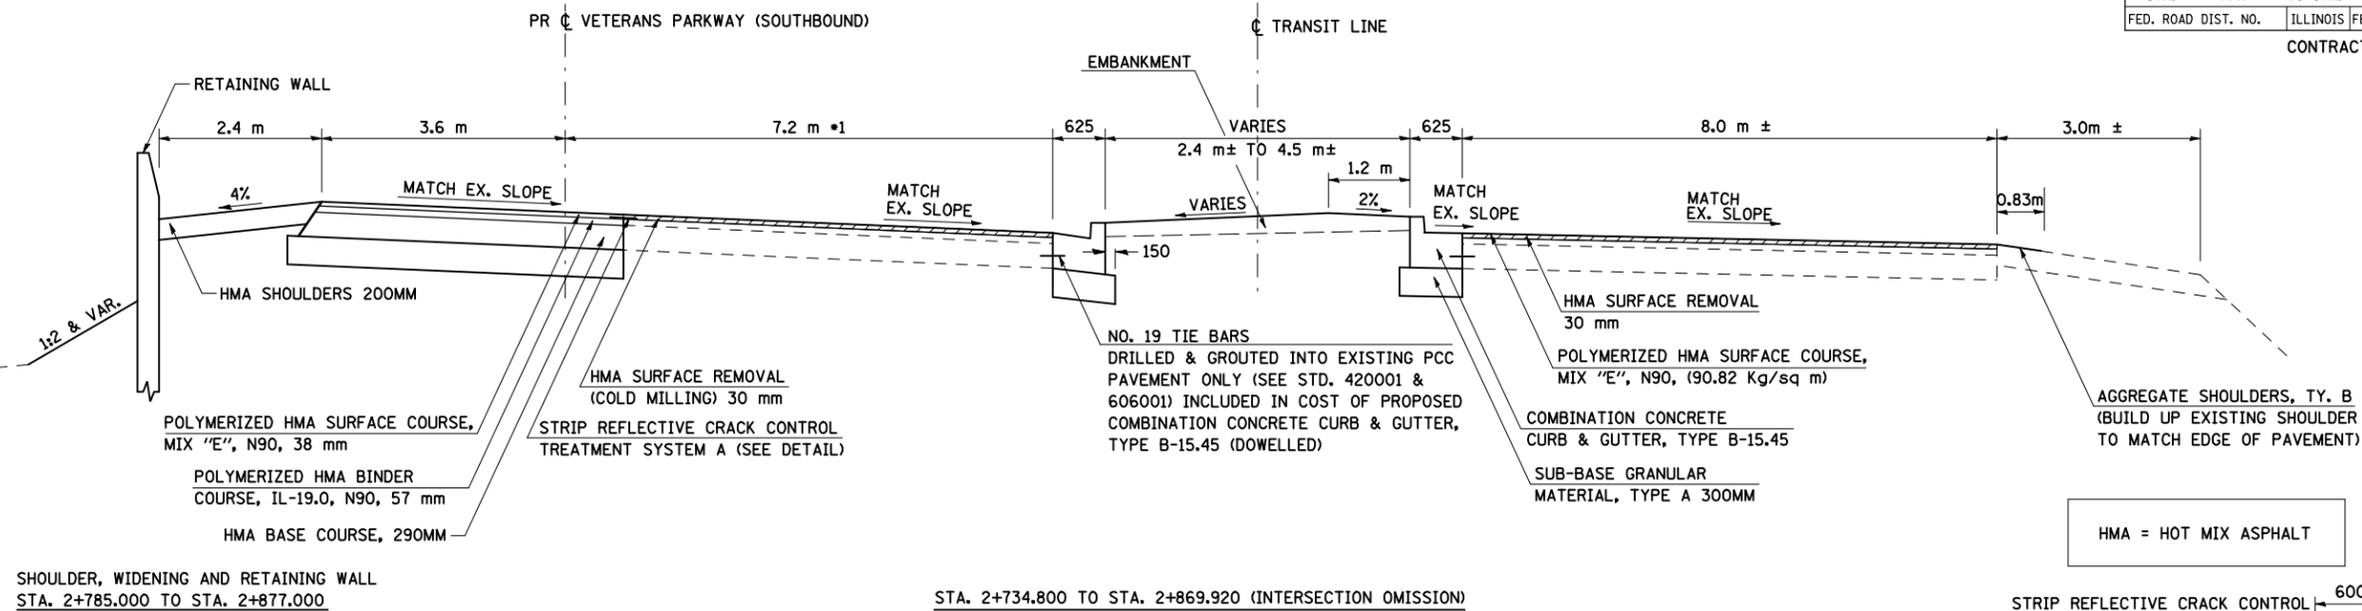


STA. 2+734.800 TO STA. 2+869.920 (INTERSECTION OMISSION)

*1 VARIES FROM 7.2 m AT STA. 2+802.962 TO 3.6 m AT STA. 2+869.920

5 PROPOSED TYPICAL SECTION VETERANS PARKWAY

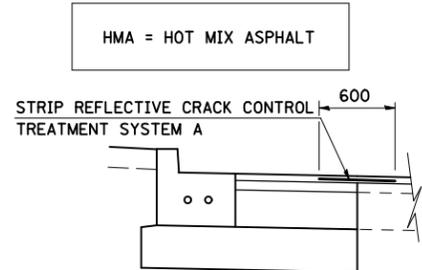

DETAIL OF PROPOSED STRIP REFLECTIVE CRACK CONTROL TREATMENT

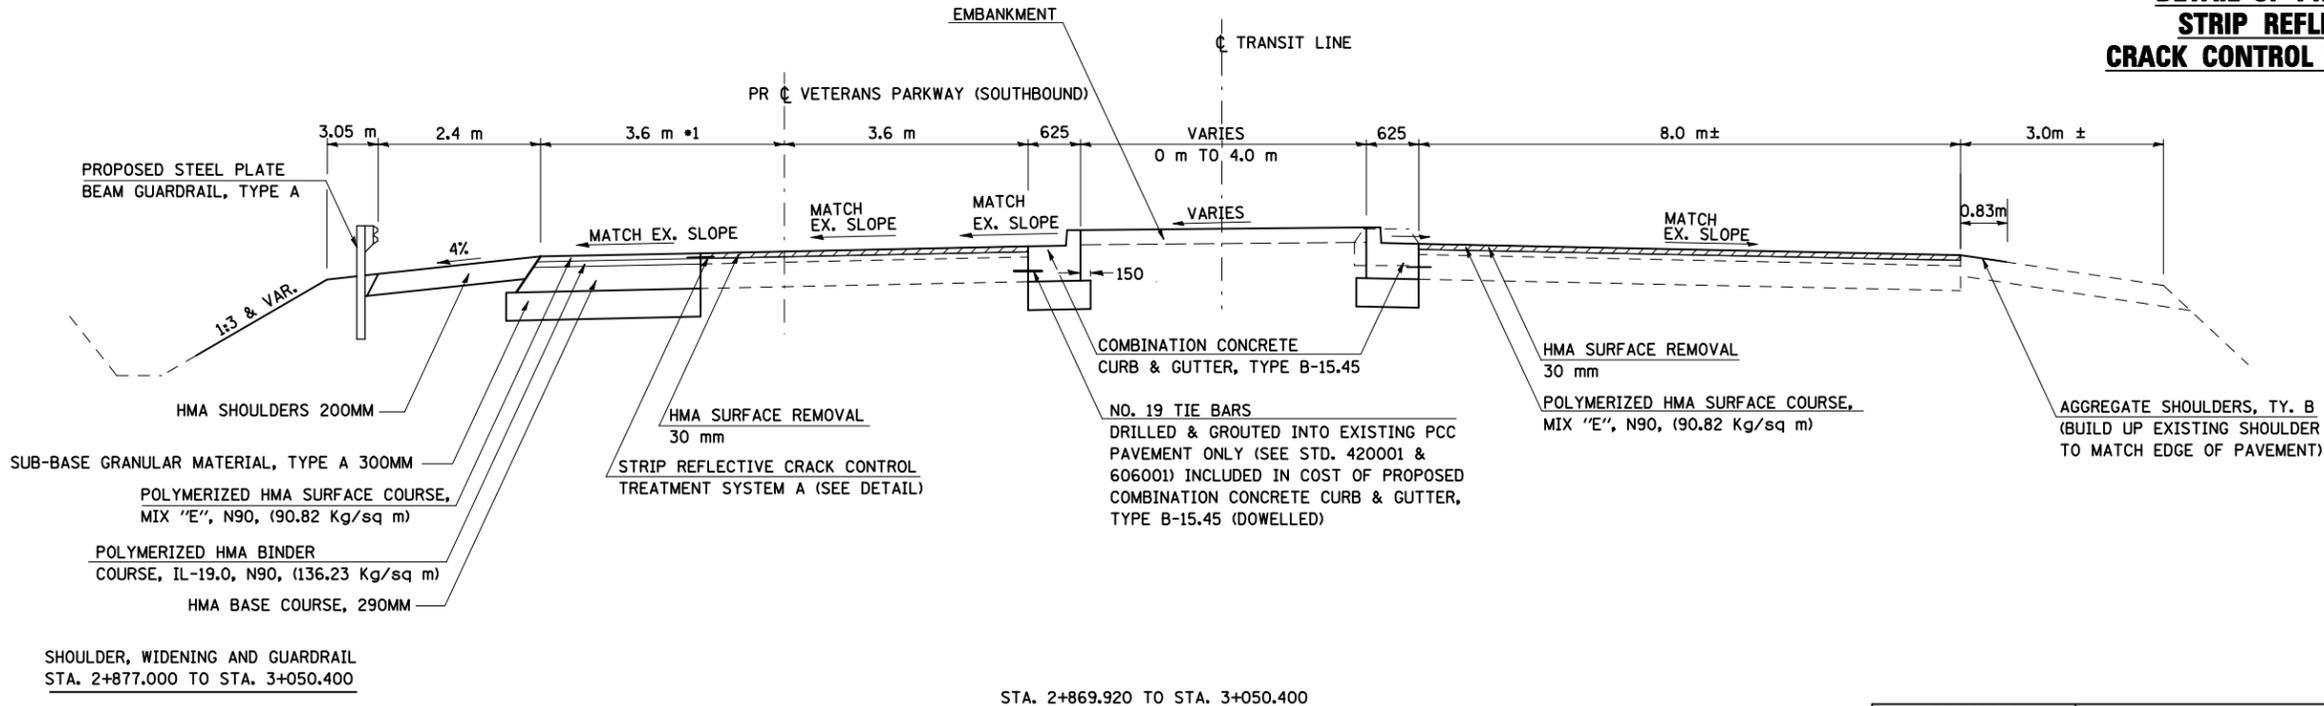

STA. 2+869.920 TO STA. 3+050.400

*1 VARIES FROM 3.6 m AT STA. 3+035.400 TO 4.655 m AT STA. 3+050.400

6 PROPOSED TYPICAL SECTION VETERANS PARKWAY

REVISIONS		ILLINOIS DEPARTMENT OF TRANSPORTATION
NAME	DATE	
		PROPOSED TYPICAL SECTIONS VETERANS PARKWAY SHEET 3 OF 3 DRAWN BY SAM CHECKED BY PHM DATE 05-27-09

VETERANS PARKWAY, PROPOSED TYPICAL SECTIONS

PLOT DATE = 8/17/2010
 PLOT SCALE = 1:25000
 USER NAME = craige

ALL DIMENSIONS ARE IN MM UNLESS OTHERWISE NOTED.