


F.A.P. RTE.	SECTION	COUNTY	TOTAL SHEETS	SHEET NO.
704	(1)N&TS-1	McLEAN	497	32
STA.	N/A	TO STA.	N/A	
FED. ROAD DIST. NO.	ILLINOIS FED. AID PROJECT			


CONTRACT NO. 70514

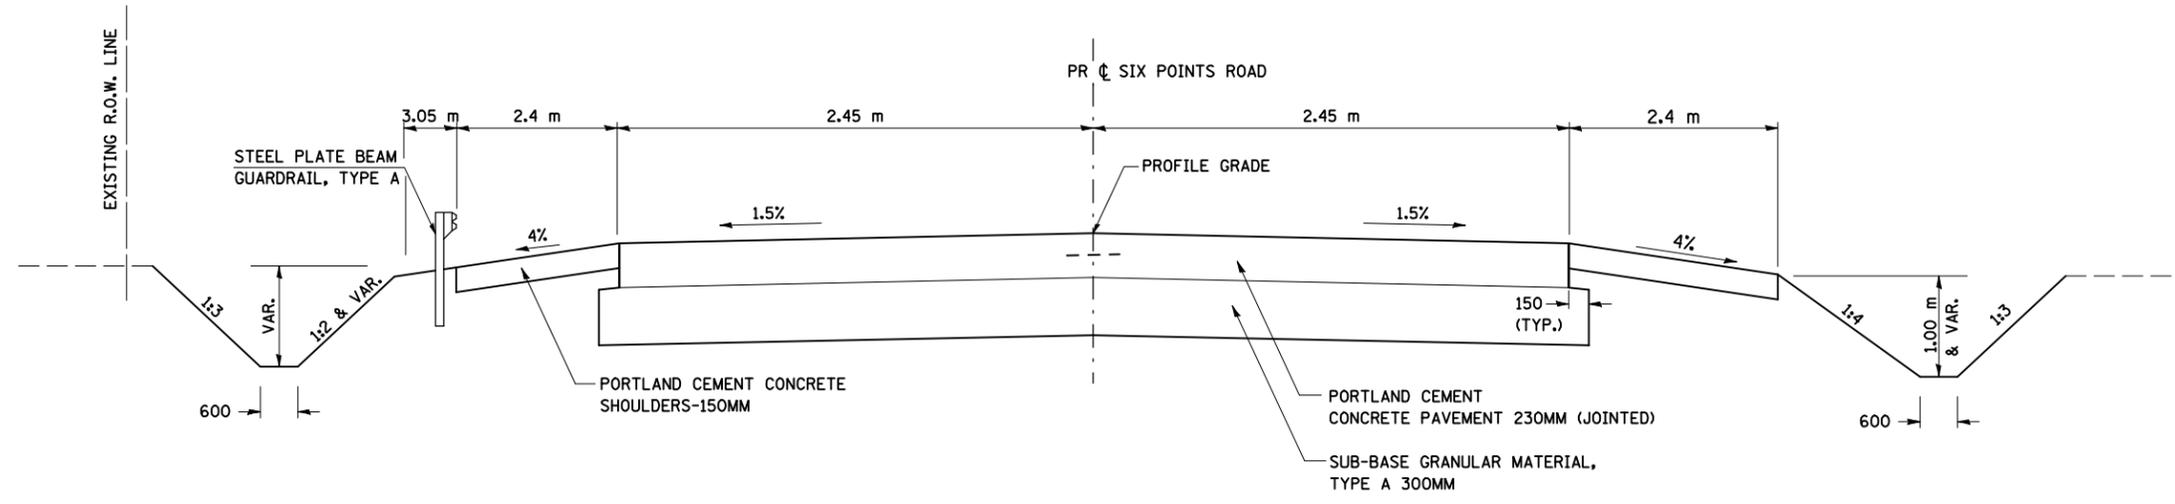

**7 PROPOSED TYPICAL SECTION
SIX POINTS ROAD**

STA. 0+635.000 TO STA. 0+673.930

HMA = HOT MIX ASPHALT

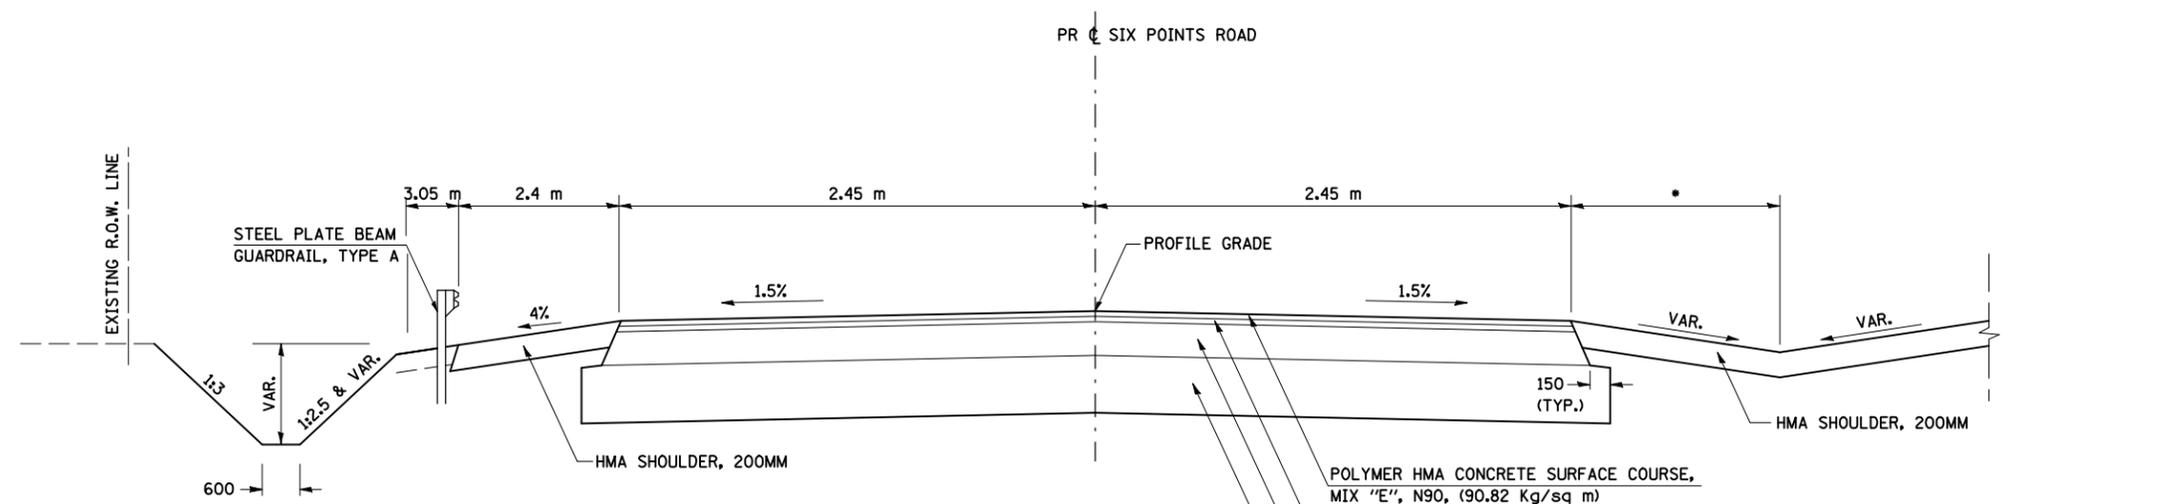

• SEE CROSS SECTIONS FOR GORE AREA

**8 PROPOSED TYPICAL SECTION
SIX POINTS ROAD**

STA. 0+673.930 TO STA. 0+693.159

REVISIONS		ILLINOIS DEPARTMENT OF TRANSPORTATION
NAME	DATE	
		PROPOSED TYPICAL SECTIONS SIX POINTS ROAD SHEET 4 OF 4 DRAWN BY SAM CHECKED BY PMH DATE 05-27-09

SIX POINTS ROAD, PROPOSED TYPICAL SECTIONS

PLOT DATE = 8/17/2008
 FILE NAME = c:\pwworkspace\pwworkspace\projects\13159800\13159800.dgn
 PLOT SCALE = 1:125000 m / in.
 USER NAME = craig

ALL DIMENSIONS ARE IN MM
UNLESS OTHERWISE NOTED.