


F.A.P. RTE.	SECTION	COUNTY	TOTAL SHEETS	SHEET NO.
704	(1)N&TS-1	McLEAN	497	36
STA.	N/A	TO STA.	N/A	
FED. ROAD DIST. NO.	ILLINOIS FED. AID PROJECT		CONTRACT NO. 70514	

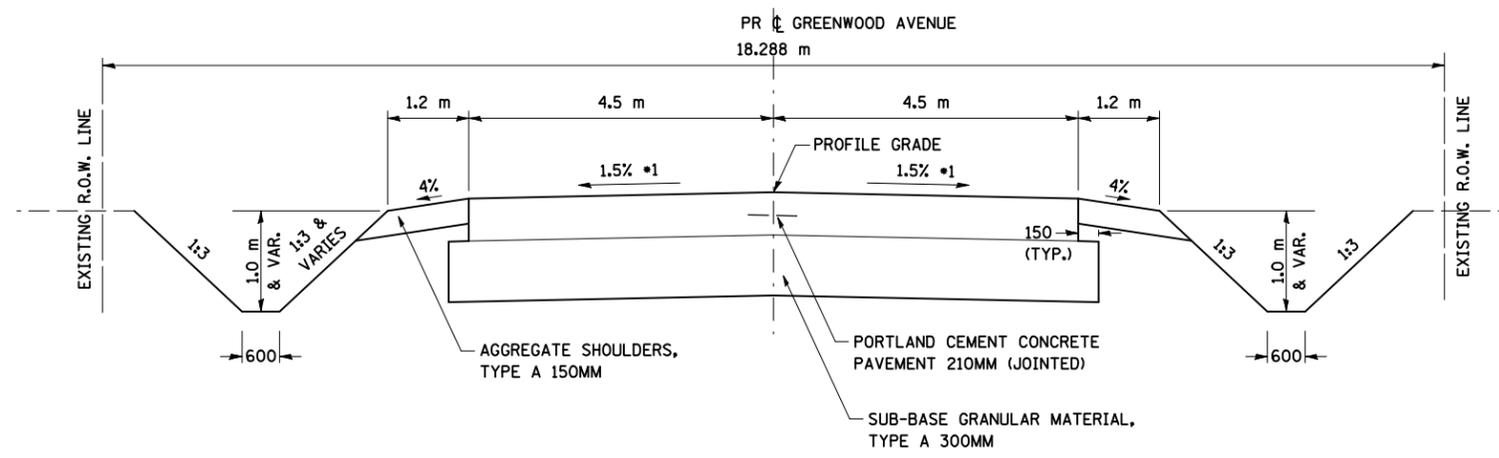

*1 VARIES FROM 1.8% AT STA. 7+091.813 TO 1.5% AT STA. 7+108.313

**3 PROPOSED TYPICAL SECTION
GREENWOOD AVENUE
WEST OF MORRIS AVENUE**
STA. 7+091.813 TO STA. 7+156.474

PLOT DATE = 6/2/2009
 PLOT SCALE = 1:350000 m / IN.
 USER NAME = craigr

ALL DIMENSIONS ARE IN MM
UNLESS OTHERWISE NOTED.

REVISIONS	
NAME	DATE

ILLINOIS DEPARTMENT OF TRANSPORTATION
 PROPOSED TYPICAL SECTIONS
 GREENWOOD AVENUE
 WEST OF MORRIS AVENUE
 SHEET 2 OF 2

DATE 05-27-09
 DRAWN BY SAM
 CHECKED BY PMH