



F.A.P. RTE.	SECTION	COUNTY	TOTAL SHEETS	SHEET NO.
704	(1)N&TS-1	McLEAN	497	37
STA.	N/A	TO STA.	N/A	
FED. ROAD DIST. NO.	ILLINOIS	FED. AID PROJECT		

CONTRACT NO. 70514

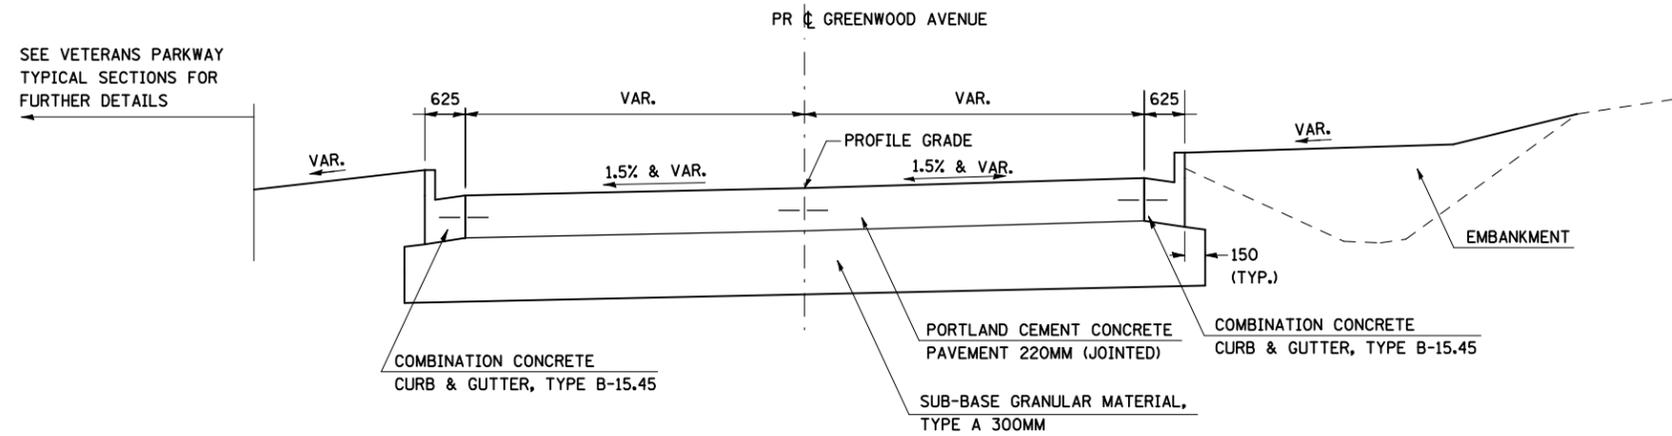

**1 PROPOSED TYPICAL SECTION  
GREENWOOD AVENUE  
EAST OF MORRIS AVENUE**

STA. 10+007.916 TO STA. 10+074.765 (CUL-DE-SAC)

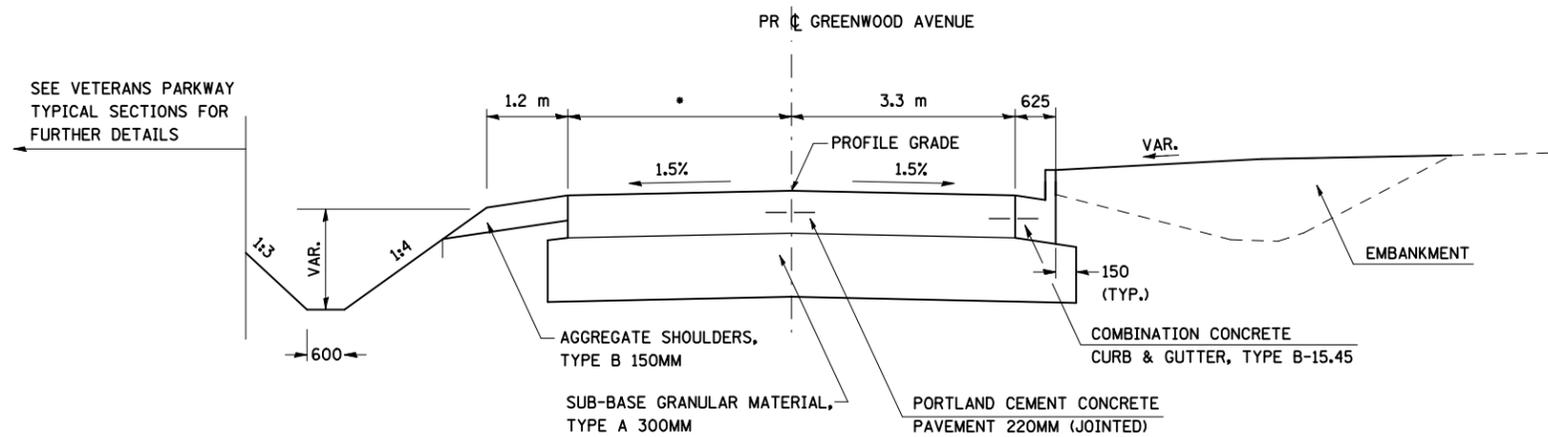

**2 PROPOSED TYPICAL SECTION  
GREENWOOD AVENUE  
EAST OF MORRIS AVENUE**

STA. 10+074.765 TO STA. 10+099.731

\* VARIES FROM 3.9 m AT STA. 10+074.765 TO 3.3 m AT STA. 10+080.255

**STRUCTURAL PAVEMENT DESIGN  
GREENWOOD AVENUE (EAST)**

STRUCTURAL DESIGN TRAFFIC:	YEAR <u>2018</u>
PV= <u>3990</u>	SU= <u>126</u>
MU= <u>84</u>	
ROAD/STREET CLASSIFICATION:	Class <u>II</u>
PERCENT OF STRUCTURAL DESIGN TRAFFIC IN DESIGN LANE:	
P= <u>50%</u>	S= <u>50%</u>
M= <u>50%</u>	
TRAFFIC FACTOR: Actual TF= <u>0.654</u>	AC Type= <u>N/A</u>
Minimum TF= <u>N/A</u>	
PG GRADE: Binder= <u>N/A</u>	Surface= <u>N/A</u>
SUBGRADE SUPPORT RATING:	
SSR= <u>P00R</u>	

ALL DIMENSIONS ARE IN mm  
UNLESS OTHERWISE NOTED.

REVISIONS	
NAME	DATE

ILLINOIS DEPARTMENT OF TRANSPORTATION  
PROPOSED TYPICAL SECTIONS  
GREENWOOD AVENUE  
EAST OF MORRIS AVENUE  
SHEET 1 OF 6

DATE 05-27-09  
DRAWN BY SAM  
CHECKED BY PMH

PLOT DATE = 6/18/2009  
 FILE NAME = c:\pwworkspace\pwworkspace\13520060.mxd  
 PLOT SCALE = 1:30000  
 USER NAME = craig