



F.A.P. RTE.	SECTION	COUNTY	TOTAL SHEETS	SHEET NO.
704	(1)N&TS-1	McLEAN	497	38
STA.	N/A	TO STA.	N/A	
FED. ROAD DIST. NO.	ILLINOIS	FED. AID PROJECT		

CONTRACT NO. 70514

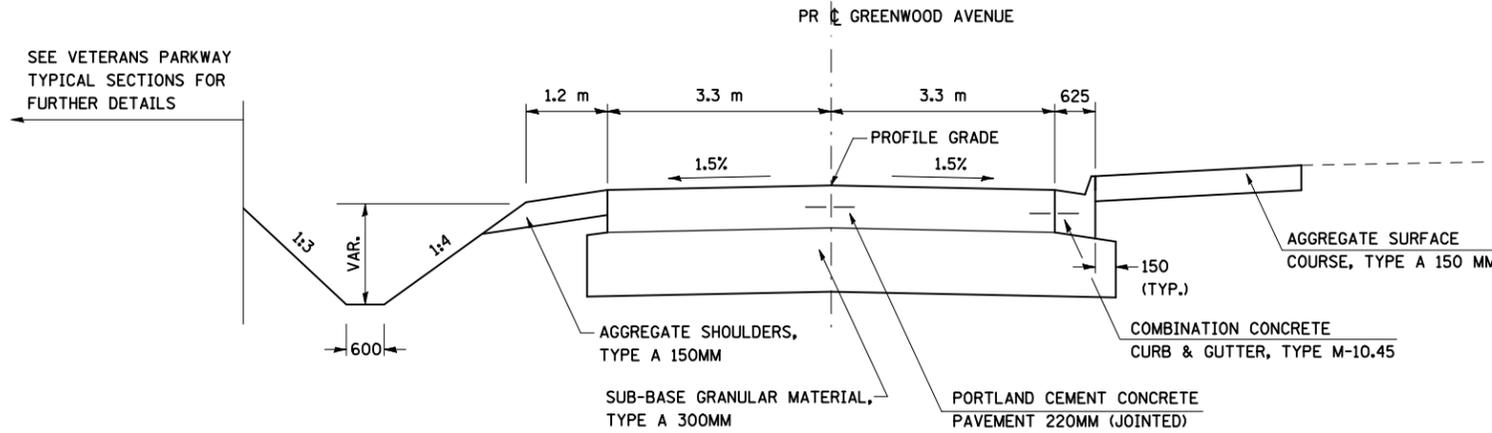

**3 PROPOSED TYPICAL SECTION
GREENWOOD AVENUE
EAST OF MORRIS AVENUE**

STA. 10+099.731 TO STA. 10+169.378

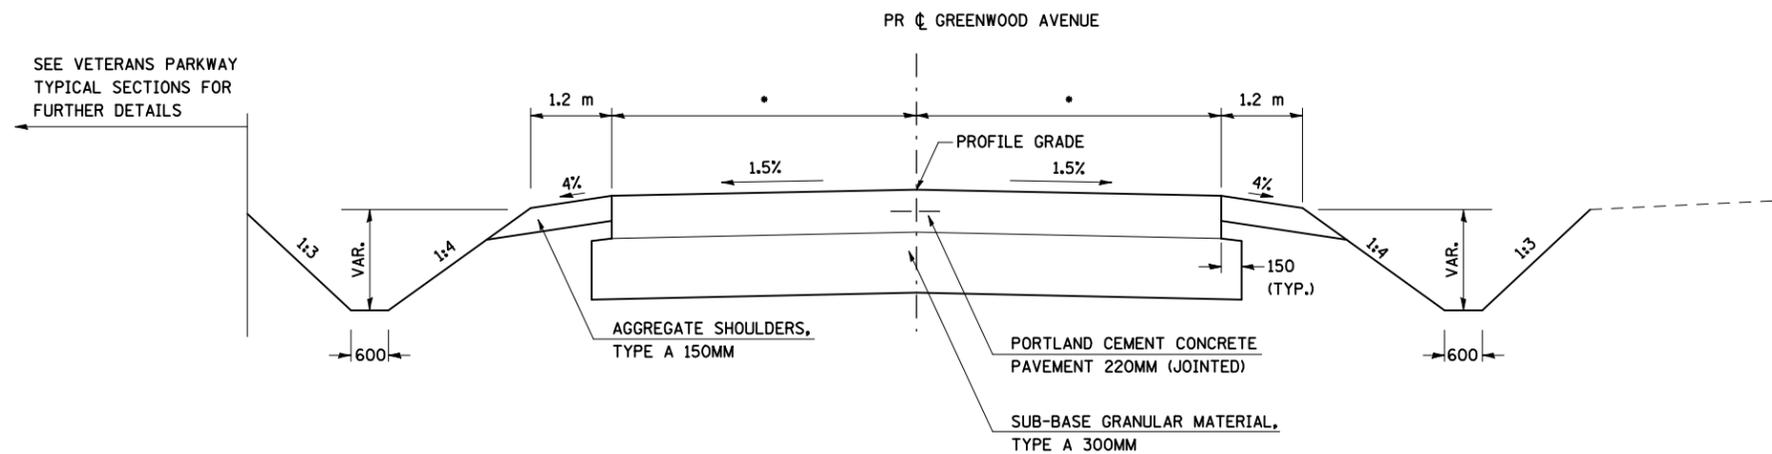

• VARIES FROM 3.3 m AT STA. 10+169.378 LT. AND 10+170.184 RT. TO 4.6 m AT STA. 10+205.105

**4 PROPOSED TYPICAL SECTION
GREENWOOD AVENUE
EAST OF MORRIS AVENUE**

STA. 10+169.378 TO STA. 10+205.105

REVISIONS	
NAME	DATE

ILLINOIS DEPARTMENT OF TRANSPORTATION
PROPOSED TYPICAL SECTIONS
GREENWOOD AVENUE
EAST OF MORRIS AVENUE
SHEET 2 OF 6

DATE 05-27-09
DRAWN BY SAM
CHECKED BY PMH

ALL DIMENSIONS ARE IN MM
UNLESS OTHERWISE NOTED.

PLT DATE = 6/2/2009
PLT SCALE = 1:25000 m / IN
USER NAME = craig