


F.A.P. RTE.	SECTION	COUNTY	TOTAL SHEETS	SHEET NO.
704	(1)N&TS-1	McLEAN	497	39
STA.	N/A	TO STA.	N/A	
FED. ROAD DIST. NO.	ILLINOIS FED. AID PROJECT			

CONTRACT NO. 70514


SEE VETERANS PARKWAY  
TYPICAL SECTIONS FOR  
FURTHER DETAILS

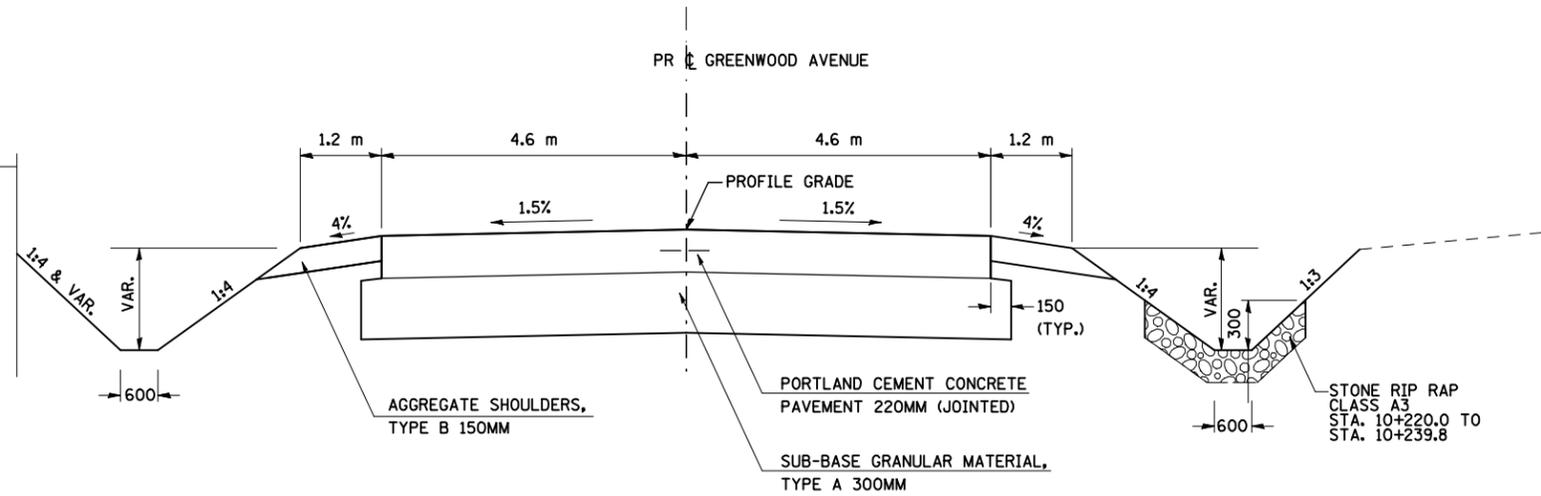

**5 PROPOSED TYPICAL SECTION  
GREENWOOD AVENUE  
EAST OF MORRIS AVENUE**

STA. 10+205.105 TO STA. 10+246.814

SEE VETERANS PARKWAY  
TYPICAL SECTIONS FOR  
FURTHER DETAILS

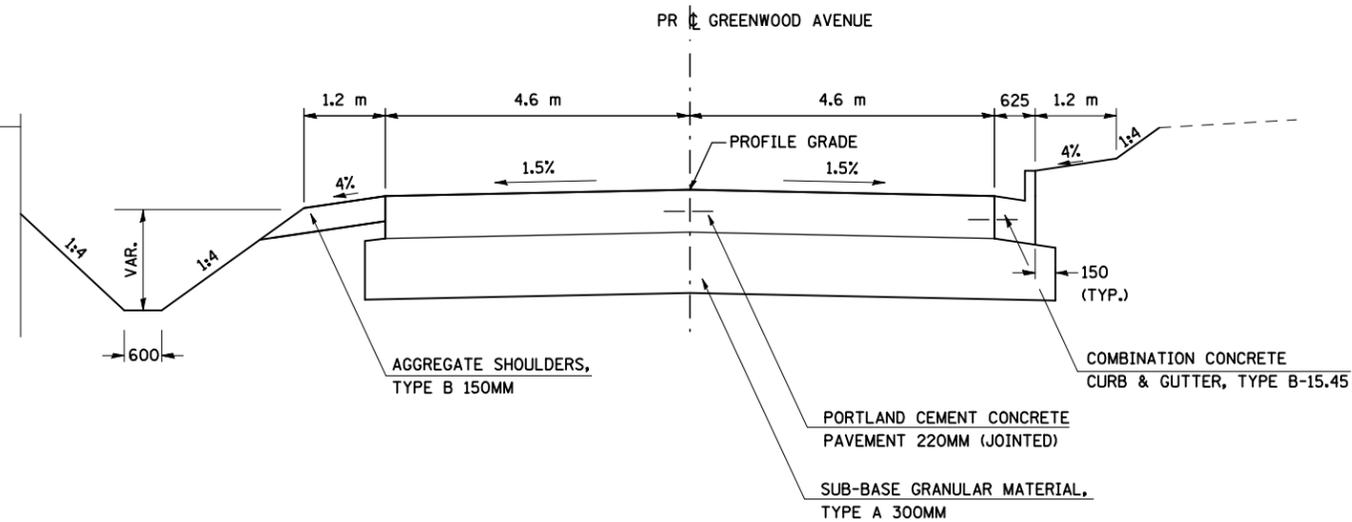

**6 PROPOSED TYPICAL SECTION  
GREENWOOD AVENUE  
EAST OF MORRIS AVENUE**

STA. 10+246.814 TO STA. 10+264.547

REVISIONS		ILLINOIS DEPARTMENT OF TRANSPORTATION PROPOSED TYPICAL SECTIONS GREENWOOD AVENUE EAST OF MORRIS AVENUE SHEET 3 OF 6
NAME	DATE	
		DRAWN BY SAM CHECKED BY PMH DATE 05-27-09

ALL DIMENSIONS ARE IN MM  
UNLESS OTHERWISE NOTED.

PLOT DATE = 8/16/2009  
PLOT SCALE = 1:350000  
USER NAME = craigr