



F.A.P. RTE.	SECTION	COUNTY	TOTAL SHEETS	SHEET NO.
704	(1)N&TS-1	McLEAN	497	40
STA.	N/A	TO STA.	N/A	
FED. ROAD DIST. NO.	ILLINOIS	FED. AID PROJECT		

CONTRACT NO. 70514

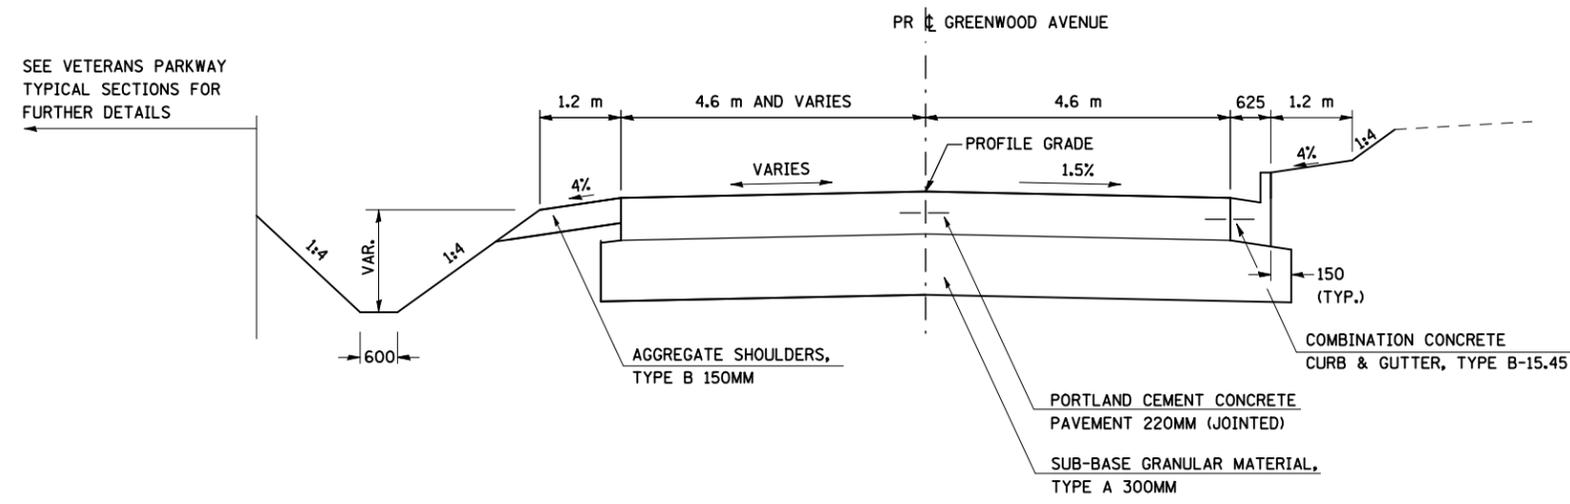

**7 PROPOSED TYPICAL SECTION  
GREENWOOD AVENUE  
EAST OF MORRIS AVENUE**

STA. 10+264.547 TO STA. 10+348.955

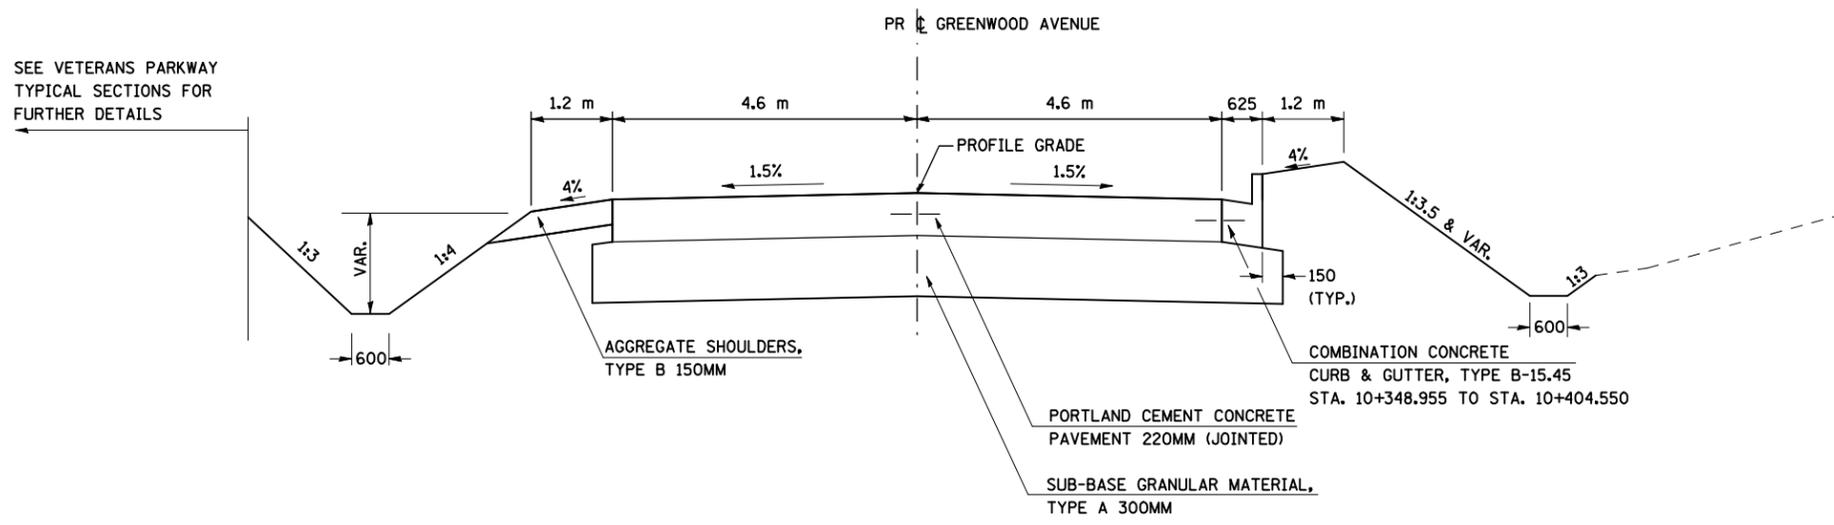

**8 PROPOSED TYPICAL SECTION  
GREENWOOD AVENUE  
EAST OF MORRIS AVENUE**

STA. 10+348.955 TO STA. 10+404.550

PLOT DATE = 6/17/2009  
FILE NAME = c:\pwworkspace\projects\craige\10215134\typsecgreenE\_v8.dgn  
PLOT SCALE = 1:35000 m / in.  
USER NAME = craige

ALL DIMENSIONS ARE IN MM  
UNLESS OTHERWISE NOTED.

REVISIONS	
NAME	DATE

ILLINOIS DEPARTMENT OF TRANSPORTATION  
PROPOSED TYPICAL SECTIONS  
GREENWOOD AVENUE  
EAST OF MORRIS AVENUE  
SHEET 4 OF 6

DATE 05-27-09  
DRAWN BY SAM  
CHECKED BY PMH