



F.A.P. RTE.	SECTION	COUNTY	TOTAL SHEETS	SHEET NO.
704	(1)N&TS-1	McLEAN	497	42
STA.	N/A	TO STA.	N/A	
FED. ROAD DIST. NO.	ILLINOIS FED. AID PROJECT			

CONTRACT NO. 70514

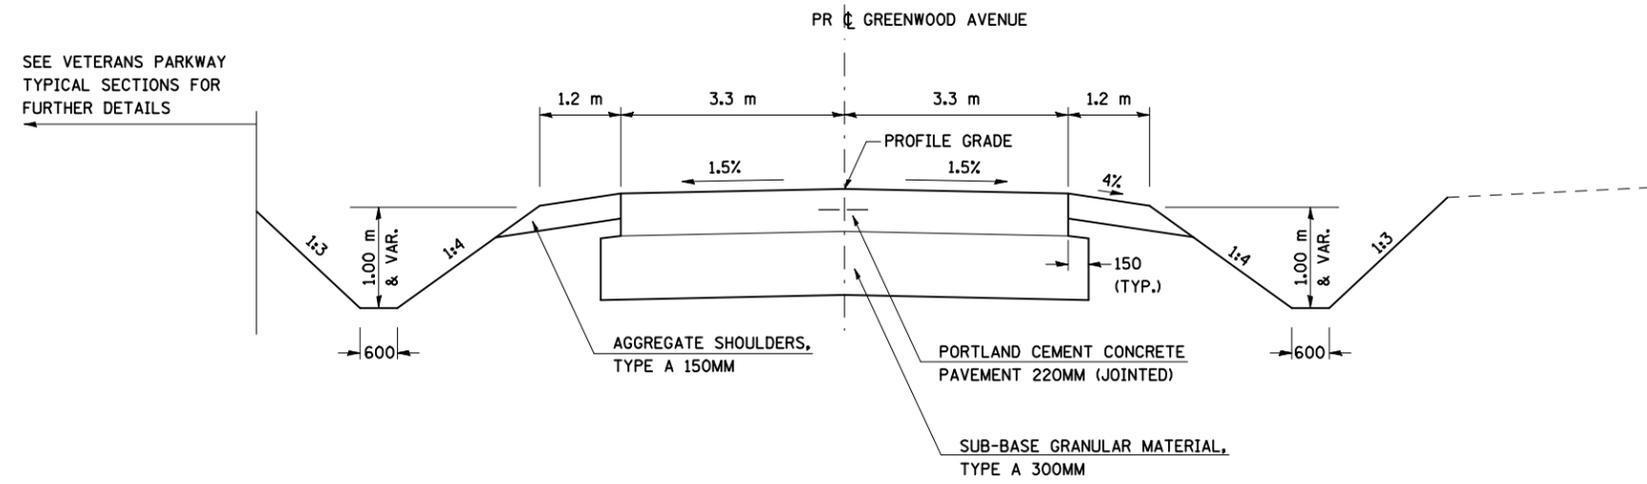

**11 PROPOSED TYPICAL SECTION
GREENWOOD AVENUE
EAST OF MORRIS AVENUE**

STA. 10+485.118 TO STA. 10+730.700

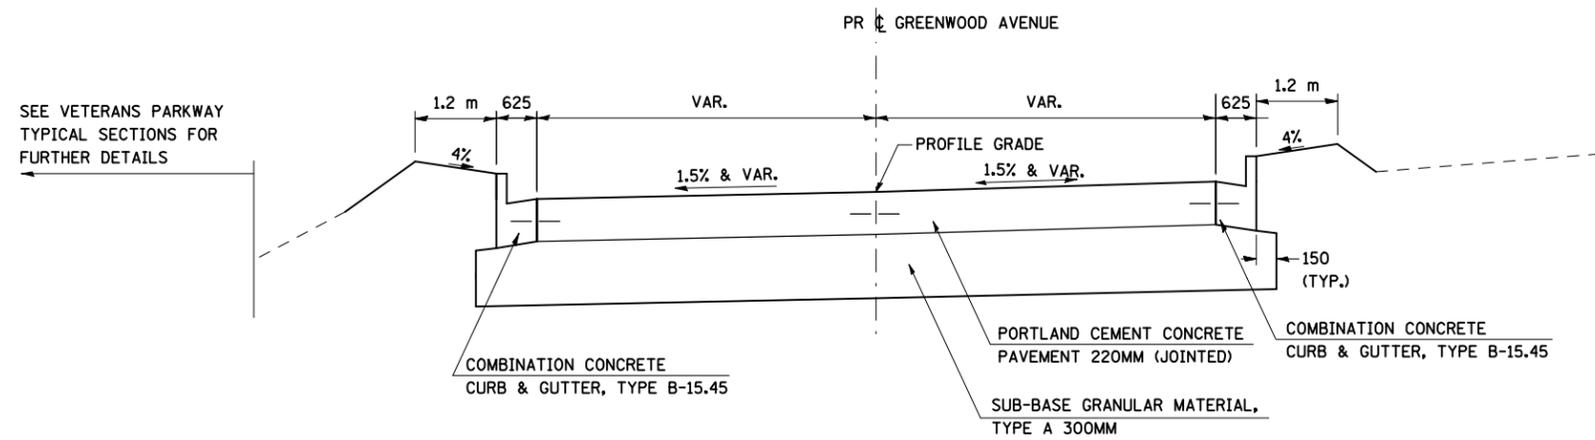

**12 PROPOSED TYPICAL SECTION
GREENWOOD AVENUE
EAST OF MORRIS AVENUE**

STA. 10+730.700 TO STA. 10+776.275 (CUL-DE-SAC)

REVISIONS	
NAME	DATE

ILLINOIS DEPARTMENT OF TRANSPORTATION
PROPOSED TYPICAL SECTIONS
GREENWOOD AVENUE
EAST OF MORRIS AVENUE
SHEET 6 OF 6

DATE 05-27-09
DRAWN BY SAM
CHECKED BY PMH

PLOT DATE = 8/2/2010
FILE NAME = c:\pwworkspace\projects\craige\80215134\typsecgreenE_v8.dgn
PLOT SCALE = 1:5000 m / in.
USER NAME = craige

ALL DIMENSIONS ARE IN MM
UNLESS OTHERWISE NOTED.