


F.A.P. RTE.	SECTION	COUNTY	TOTAL SHEETS	SHEET NO.
704	(1)N&TS-1	McLEAN	497	44
STA.	N/A	TO STA.	N/A	
FED. ROAD DIST. NO.	ILLINOIS	FED. AID PROJECT		
CONTRACT NO. 70514				

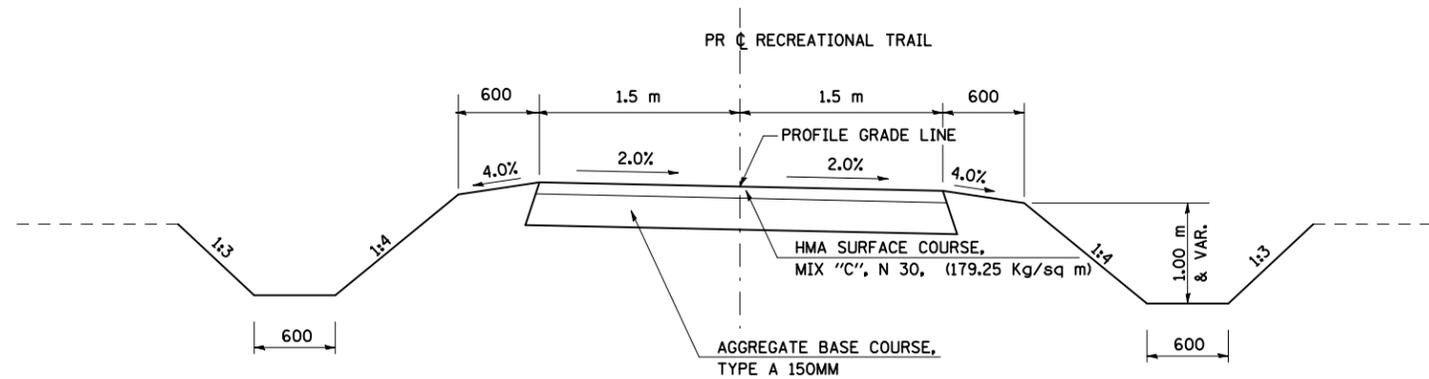


1 PROPOSED TYPICAL SECTION RECREATIONAL TRAIL

STA. 15+007.074 TO STA. 15+115.503
 STA. 16+014.954 TO STA. 16+087.795
 STA. 16+225.366 TO STA. 16+238.730

	SURFACE RECREATIONAL TRAIL
PG GRADE	PG58-22
MAX % RAP ALLOWABLE**	30%
DESIGN AIR VOIDS	3.0% @ N30
MIXTURE COMPOSITION	IL 9.5L
FRICTION AGGREGATE	MIXTURE C
PLANT CONTROL LIMITS	LOW EASAL
DENSITY TEST METHOD	UNCORRELATED NUKE

• IF RAP OPTION IS SELECTED, THE ASPHALT CEMENT GRADE MAY NEED TO BE ADJUSTED. THIS WILL BE DETERMINED BY THE ENGINEER.

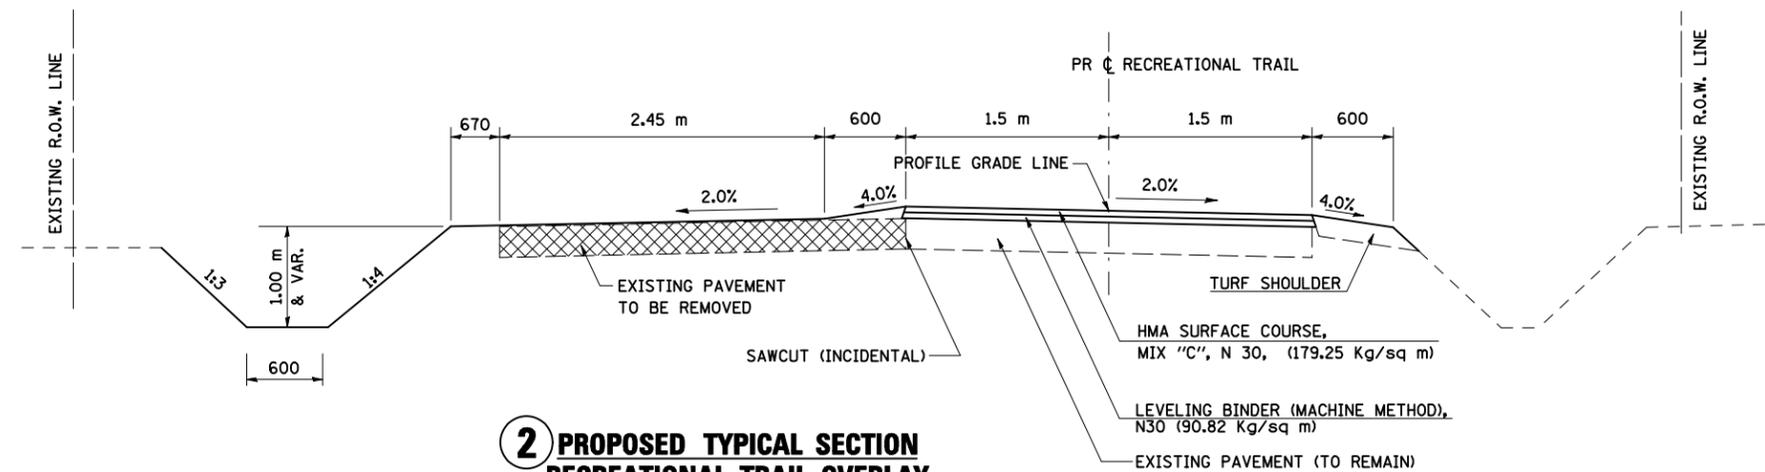

2 PROPOSED TYPICAL SECTION RECREATIONAL TRAIL OVERLAY

STA. 16+087.795 TO STA. 16+225.366

REVISIONS		ILLINOIS DEPARTMENT OF TRANSPORTATION
NAME	DATE	
		PROPOSED TYPICAL SECTIONS RECREATIONAL TRAIL DRAWN BY SAM CHECKED BY PMH DATE 05-27-09

RECREATION TRAIL, PROPOSED TYPICAL SECTIONS

PLOT DATE = 8/18/2010
 PLOT SCALE = 1:10000
 USER NAME = craigp

ALL DIMENSIONS ARE IN MM
 UNLESS OTHERWISE NOTED.