



F.A.P. RTE.	SECTION	COUNTY	TOTAL SHEETS	SHEET NO.
704	(1)N & TS-1	McLEAN	497	100
STA. N/A	TO STA. N/A			
FED. ROAD DIST. NO.	ILLINOIS	FED. AID PROJECT	CONTRACT NO. 70514	

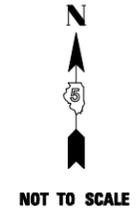

LEGEND

	WORK AREA
	TEMPORARY PAVEMENT
	REMOVAL
	TRAFFIC LANE TRAVEL DIRECTION
	ROAD CLOSED

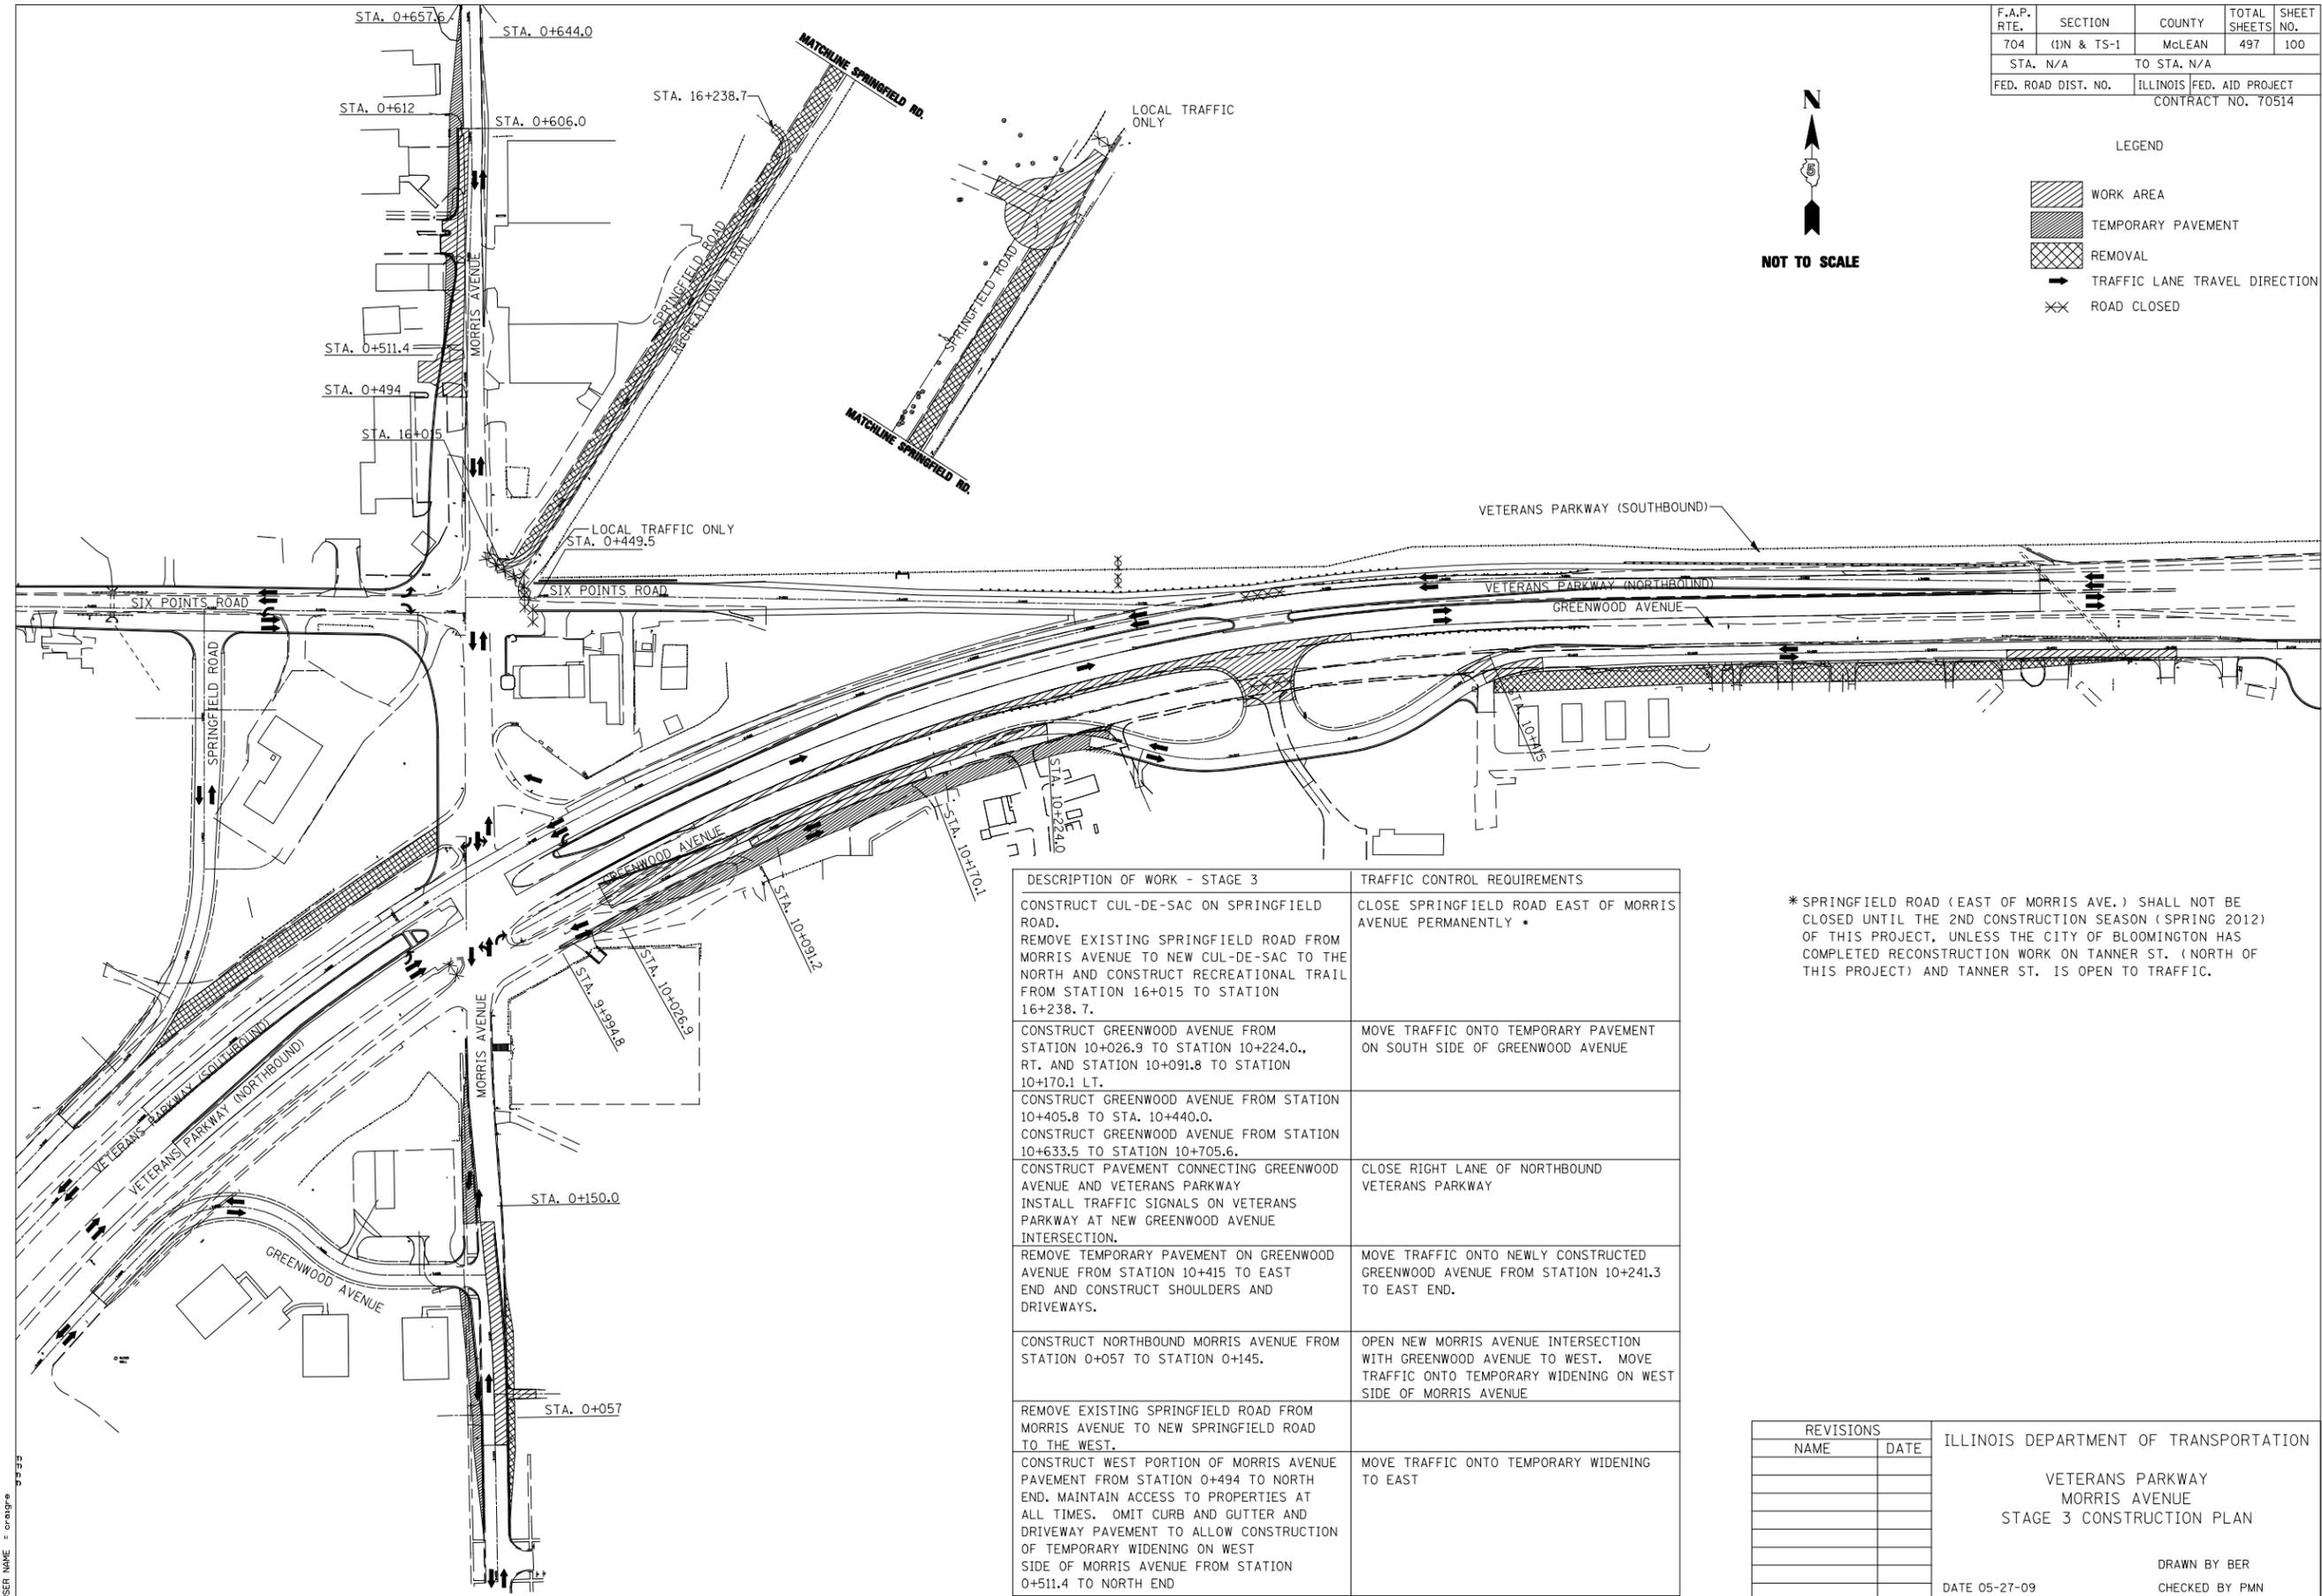

DESCRIPTION OF WORK - STAGE 3	TRAFFIC CONTROL REQUIREMENTS
CONSTRUCT CUL-DE-SAC ON SPRINGFIELD ROAD. REMOVE EXISTING SPRINGFIELD ROAD FROM MORRIS AVENUE TO NEW CUL-DE-SAC TO THE NORTH AND CONSTRUCT RECREATIONAL TRAIL FROM STATION 16+015 TO STATION 16+238.7.	CLOSE SPRINGFIELD ROAD EAST OF MORRIS AVENUE PERMANENTLY *
CONSTRUCT GREENWOOD AVENUE FROM STATION 10+026.9 TO STATION 10+224.0., RT. AND STATION 10+091.8 TO STATION 10+170.1 LT.	MOVE TRAFFIC ONTO TEMPORARY PAVEMENT ON SOUTH SIDE OF GREENWOOD AVENUE
CONSTRUCT GREENWOOD AVENUE FROM STATION 10+405.8 TO STA. 10+440.0. CONSTRUCT GREENWOOD AVENUE FROM STATION 10+633.5 TO STATION 10+705.6.	
CONSTRUCT PAVEMENT CONNECTING GREENWOOD AVENUE AND VETERANS PARKWAY. INSTALL TRAFFIC SIGNALS ON VETERANS PARKWAY AT NEW GREENWOOD AVENUE INTERSECTION.	CLOSE RIGHT LANE OF NORTHBOUND VETERANS PARKWAY
REMOVE TEMPORARY PAVEMENT ON GREENWOOD AVENUE FROM STATION 10+415 TO EAST END AND CONSTRUCT SHOULDERS AND DRIVEWAYS.	MOVE TRAFFIC ONTO NEWLY CONSTRUCTED GREENWOOD AVENUE FROM STATION 10+241.3 TO EAST END.
CONSTRUCT NORTHBOUND MORRIS AVENUE FROM STATION 0+057 TO STATION 0+145.	OPEN NEW MORRIS AVENUE INTERSECTION WITH GREENWOOD AVENUE TO WEST. MOVE TRAFFIC ONTO TEMPORARY WIDENING ON WEST SIDE OF MORRIS AVENUE
REMOVE EXISTING SPRINGFIELD ROAD FROM MORRIS AVENUE TO NEW SPRINGFIELD ROAD TO THE WEST. CONSTRUCT WEST PORTION OF MORRIS AVENUE PAVEMENT FROM STATION 0+494 TO NORTH END. MAINTAIN ACCESS TO PROPERTIES AT ALL TIMES. OMIT CURB AND GUTTER AND DRIVEWAY PAVEMENT TO ALLOW CONSTRUCTION OF TEMPORARY WIDENING ON WEST SIDE OF MORRIS AVENUE FROM STATION 0+511.4 TO NORTH END	MOVE TRAFFIC ONTO TEMPORARY WIDENING TO EAST

* SPRINGFIELD ROAD (EAST OF MORRIS AVE.) SHALL NOT BE CLOSED UNTIL THE 2ND CONSTRUCTION SEASON (SPRING 2012) OF THIS PROJECT, UNLESS THE CITY OF BLOOMINGTON HAS COMPLETED RECONSTRUCTION WORK ON TANNER ST. (NORTH OF THIS PROJECT) AND TANNER ST. IS OPEN TO TRAFFIC.

REVISIONS	
NAME	DATE

ILLINOIS DEPARTMENT OF TRANSPORTATION

VETERANS PARKWAY
MORRIS AVENUE
STAGE 3 CONSTRUCTION PLAN

DATE 05-27-09

DRAWN BY BER
CHECKED BY PMN

PLOT DATE = 9/1/2010
FILE NAME = c:\pwworkspace\orange\cd0215118\stage3.vb.dgn
USER NAME = 0728008 m / jn.
USER NAME = orange 9933