



F.A.P. RTE.	SECTION	COUNTY	TOTAL SHEETS	SHEET NO.
704	(1)N & TS-1	McLEAN	497	103
STA. 2+200.000		TO STA. 2+450.000		
FED. ROAD DIST. NO.	ILLINOIS FED. AID PROJECT		CONTRACT NO. 70514	

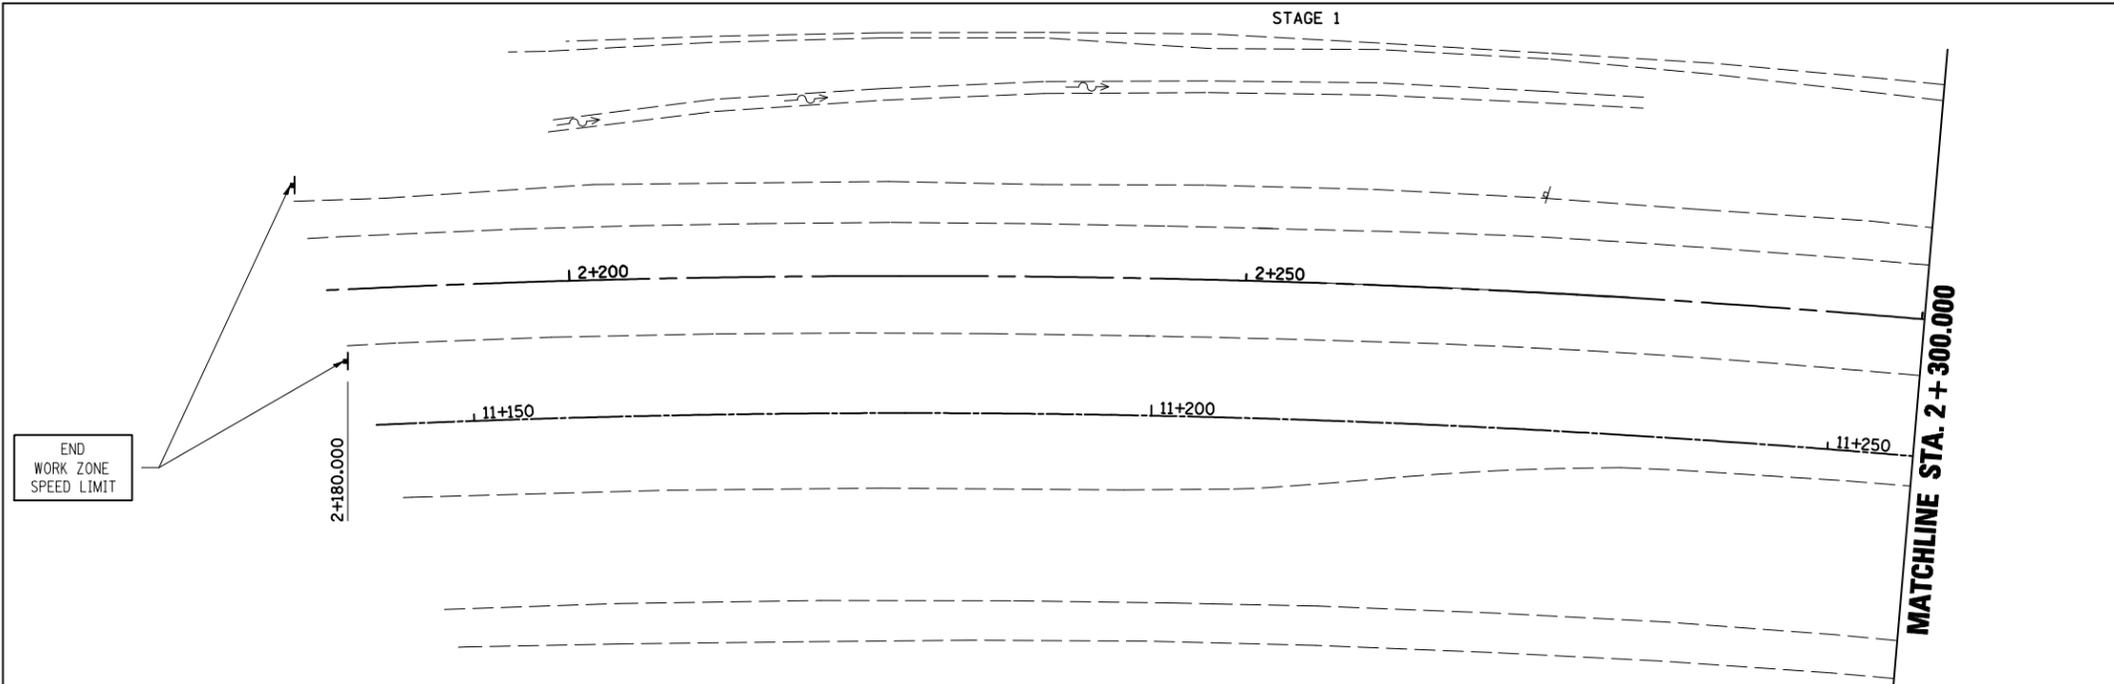

1:250
LEGEND

- DRUM, BARRICADE OR VERTICAL BARRICADE WITH STEADY BURNING MONO DIRECTIONAL LIGHT
- ⊥ SIGN
- ▨ WORK AREA
- ▩ TEMPORARY PAVEMENT
- ⇨ DIRECTION OF TRAFFIC

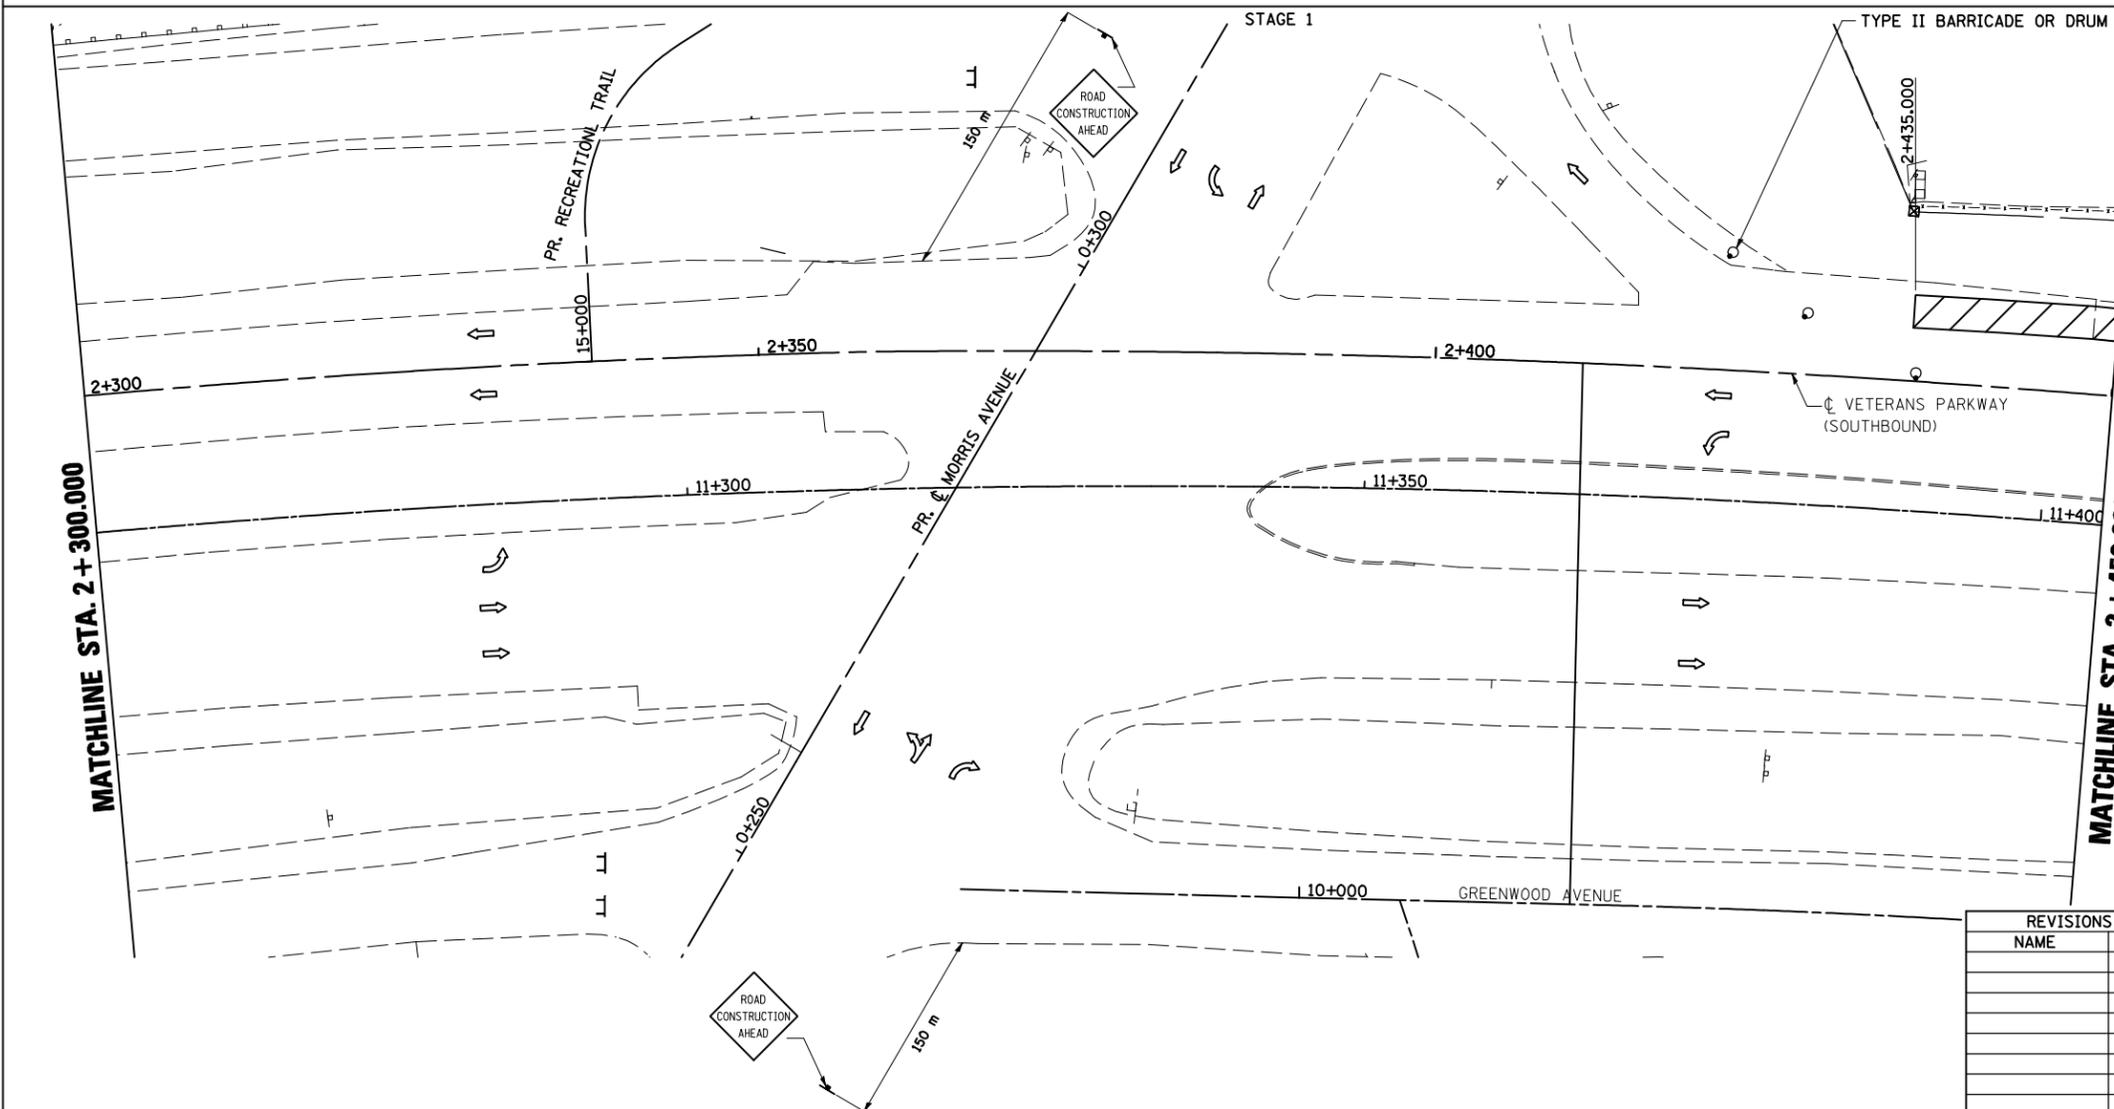

WORK TO BE COMPLETED IN STAGE I
CONSTRUCT VETERANS PARKWAY PAVEMENT FROM
STA. 2+435.000 TO STA. 3+050.000, LEFT.

SEE STANDARD 701422-01 FOR ADDITIONAL
DETAILS.

VETERANS PARKWAY WORK ZONE SPEED LIMIT: 35
MPH.

1:250
LEGEND

- DRUM, OR BARRICADE WITH STEADY BURNING MONO DIRECTIONAL LIGHT
- ⊥ SIGN
- ▨ WORK AREA
- ▩ TEMPORARY PAVEMENT
- FLEXIBLE DELINEATORS
- ⇨ DIRECTION OF TRAFFIC

REVISIONS		ILLINOIS DEPARTMENT OF TRANSPORTATION
NAME	DATE	
		STAGING PLANS STAGE 1 VETERANS PARKWAY
DATE 05-27-09		DRAWN BY SAM CHECKED BY PMH

STAGING PLANS, STAGE 1 VETERANS PARKWAY

PLOT DATE = 8/12/2010
PLOT SCALE = 1:2500
USER NAME = craigre