


F.A.P. RTE.	SECTION	COUNTY	TOTAL SHEETS	SHEET NO.
704	(1)N & TS-1	McLEAN	497	106
STA. 0+000.000		TO STA. 0+250.000		
FED. ROAD DIST. NO.	ILLINOIS	FED. AID PROJECT	CONTRACT NO. 70514	

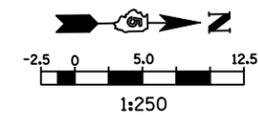

LEGEND

- ▲ SIGN
- DRUM, BARRICADE OR VERTICAL BARRICADE WITH STEADY BURNING LIGHT
- ▨ WORK AREA
- ⇨ DIRECTION OF TRAFFIC

GENERAL STAGING NOTES

MAINTAIN ACCESS TO ALL ADJACENT PROPERTIES THROUGHOUT THE DURATION OF THE PROJECT.


PLACE TYPE III BARRICADES IN ACCORDANCE WITH STANDARD 701901.

CLOSE SIDEWALKS AS NECESSARY IN ACCORDANCE WITH STANDARD 701801.

WORK TO BE COMPLETED IN STAGE I



REMOVE EXISTING PCC CURB AND GUTTER AND CONSTRUCT TEMPORARY PAVEMENT ADJACENT TO THE EAST SIDE OF MORRIS AVENUE, SOUTH OF VETERANS PARKWAY.

CLOSE GREENWOOD AVE. WEST OF MORRIS AVE. SEE STANDARD BLR 21-8 FOR ADDITIONAL DETAILS.

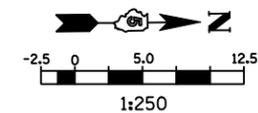

LEGEND

- ▨ TYPE III BARRICADE
- ▲ SIGN
- DRUM, BARRICADE OR VERTICAL BARRICADE WITH STEADY BURNING LIGHT
- ▨ WORK AREA
- ⇨ DIRECTION OF TRAFFIC

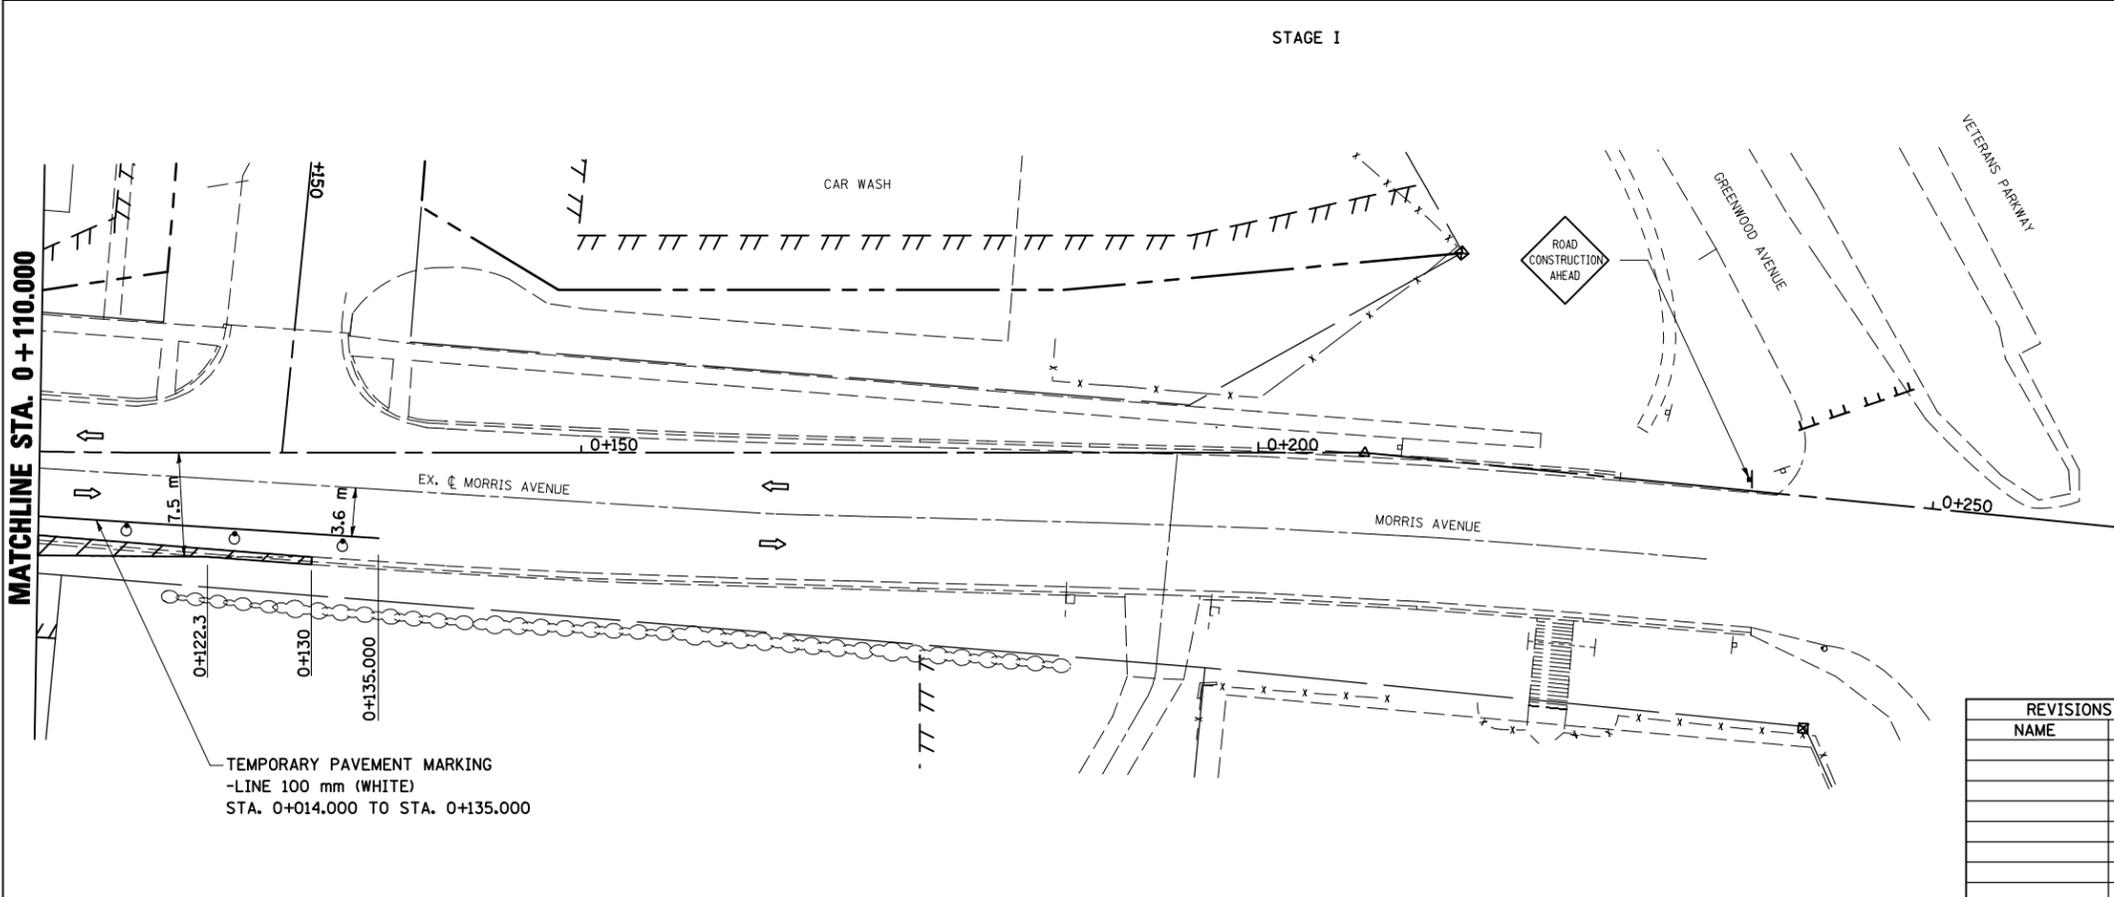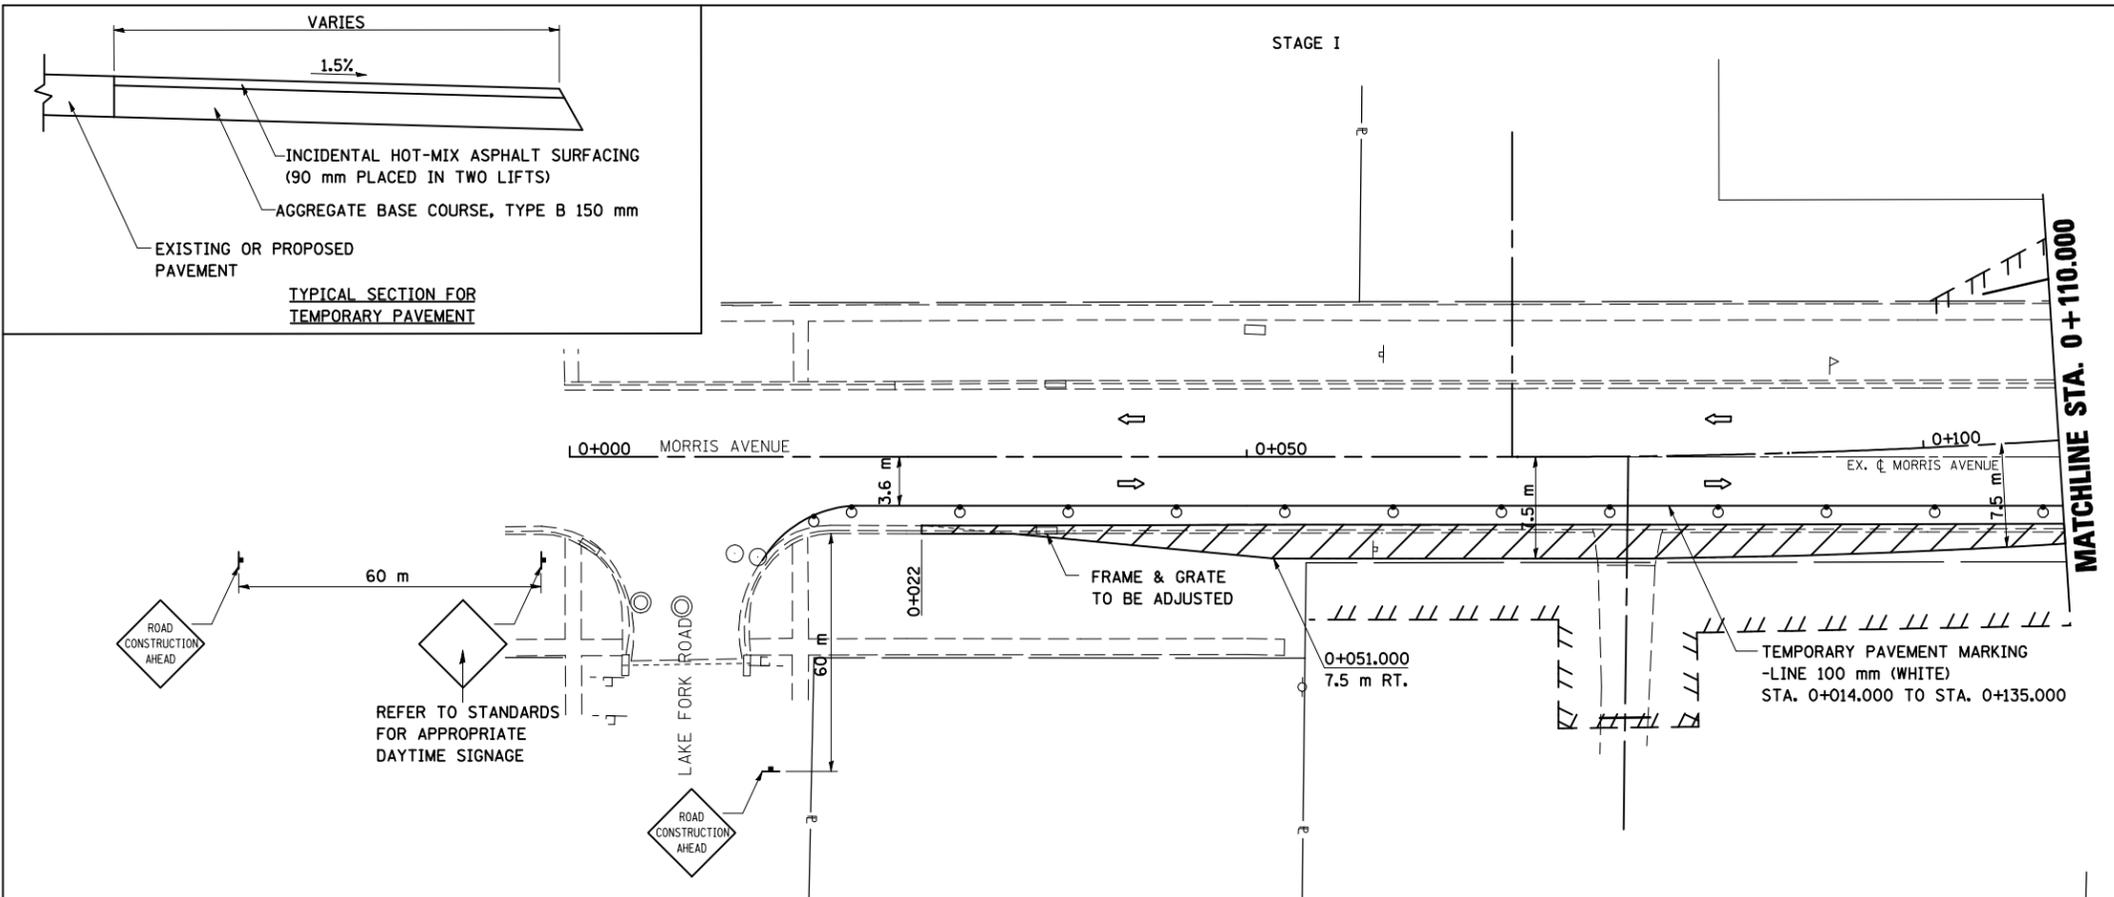

REVISIONS	
NAME	DATE

ILLINOIS DEPARTMENT OF TRANSPORTATION

STAGING PLANS
STAGE 1 MORRIS AVENUE (SOUTH)

DATE 05-27-09

DRAWN BY SAM
CHECKED BY PMH

STAGING PLANS, STAGE 1 MORRIS (SOUTH)

PLOT DATE = 8/12/2009
 PLOT SCALE = 1:2500
 USER NAME = oreagre