



STAGE 1

F.A.P. RTE.	SECTION	COUNTY	TOTAL SHEETS	SHEET NO.
704	(1)N & TS-1	McLEAN	497	107
STA. 0+419.747		TO STA. 0+550.000		
FED. ROAD DIST. NO.		ILLINOIS FED. AID PROJECT		
CONTRACT NO. 70514				

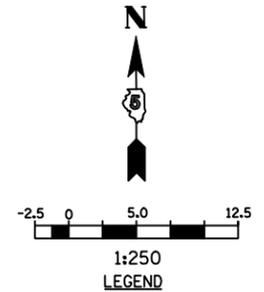

- LEGEND**
- TT TYPE III BARRICADE
  - ▲ SIGN
  - DRUM, BARRICADE OR VERTICAL BARRICADE WITH STEADY BURNING LIGHT
  - ▨ WORK AREA
  - ⇐ DIRECTION OF TRAFFIC

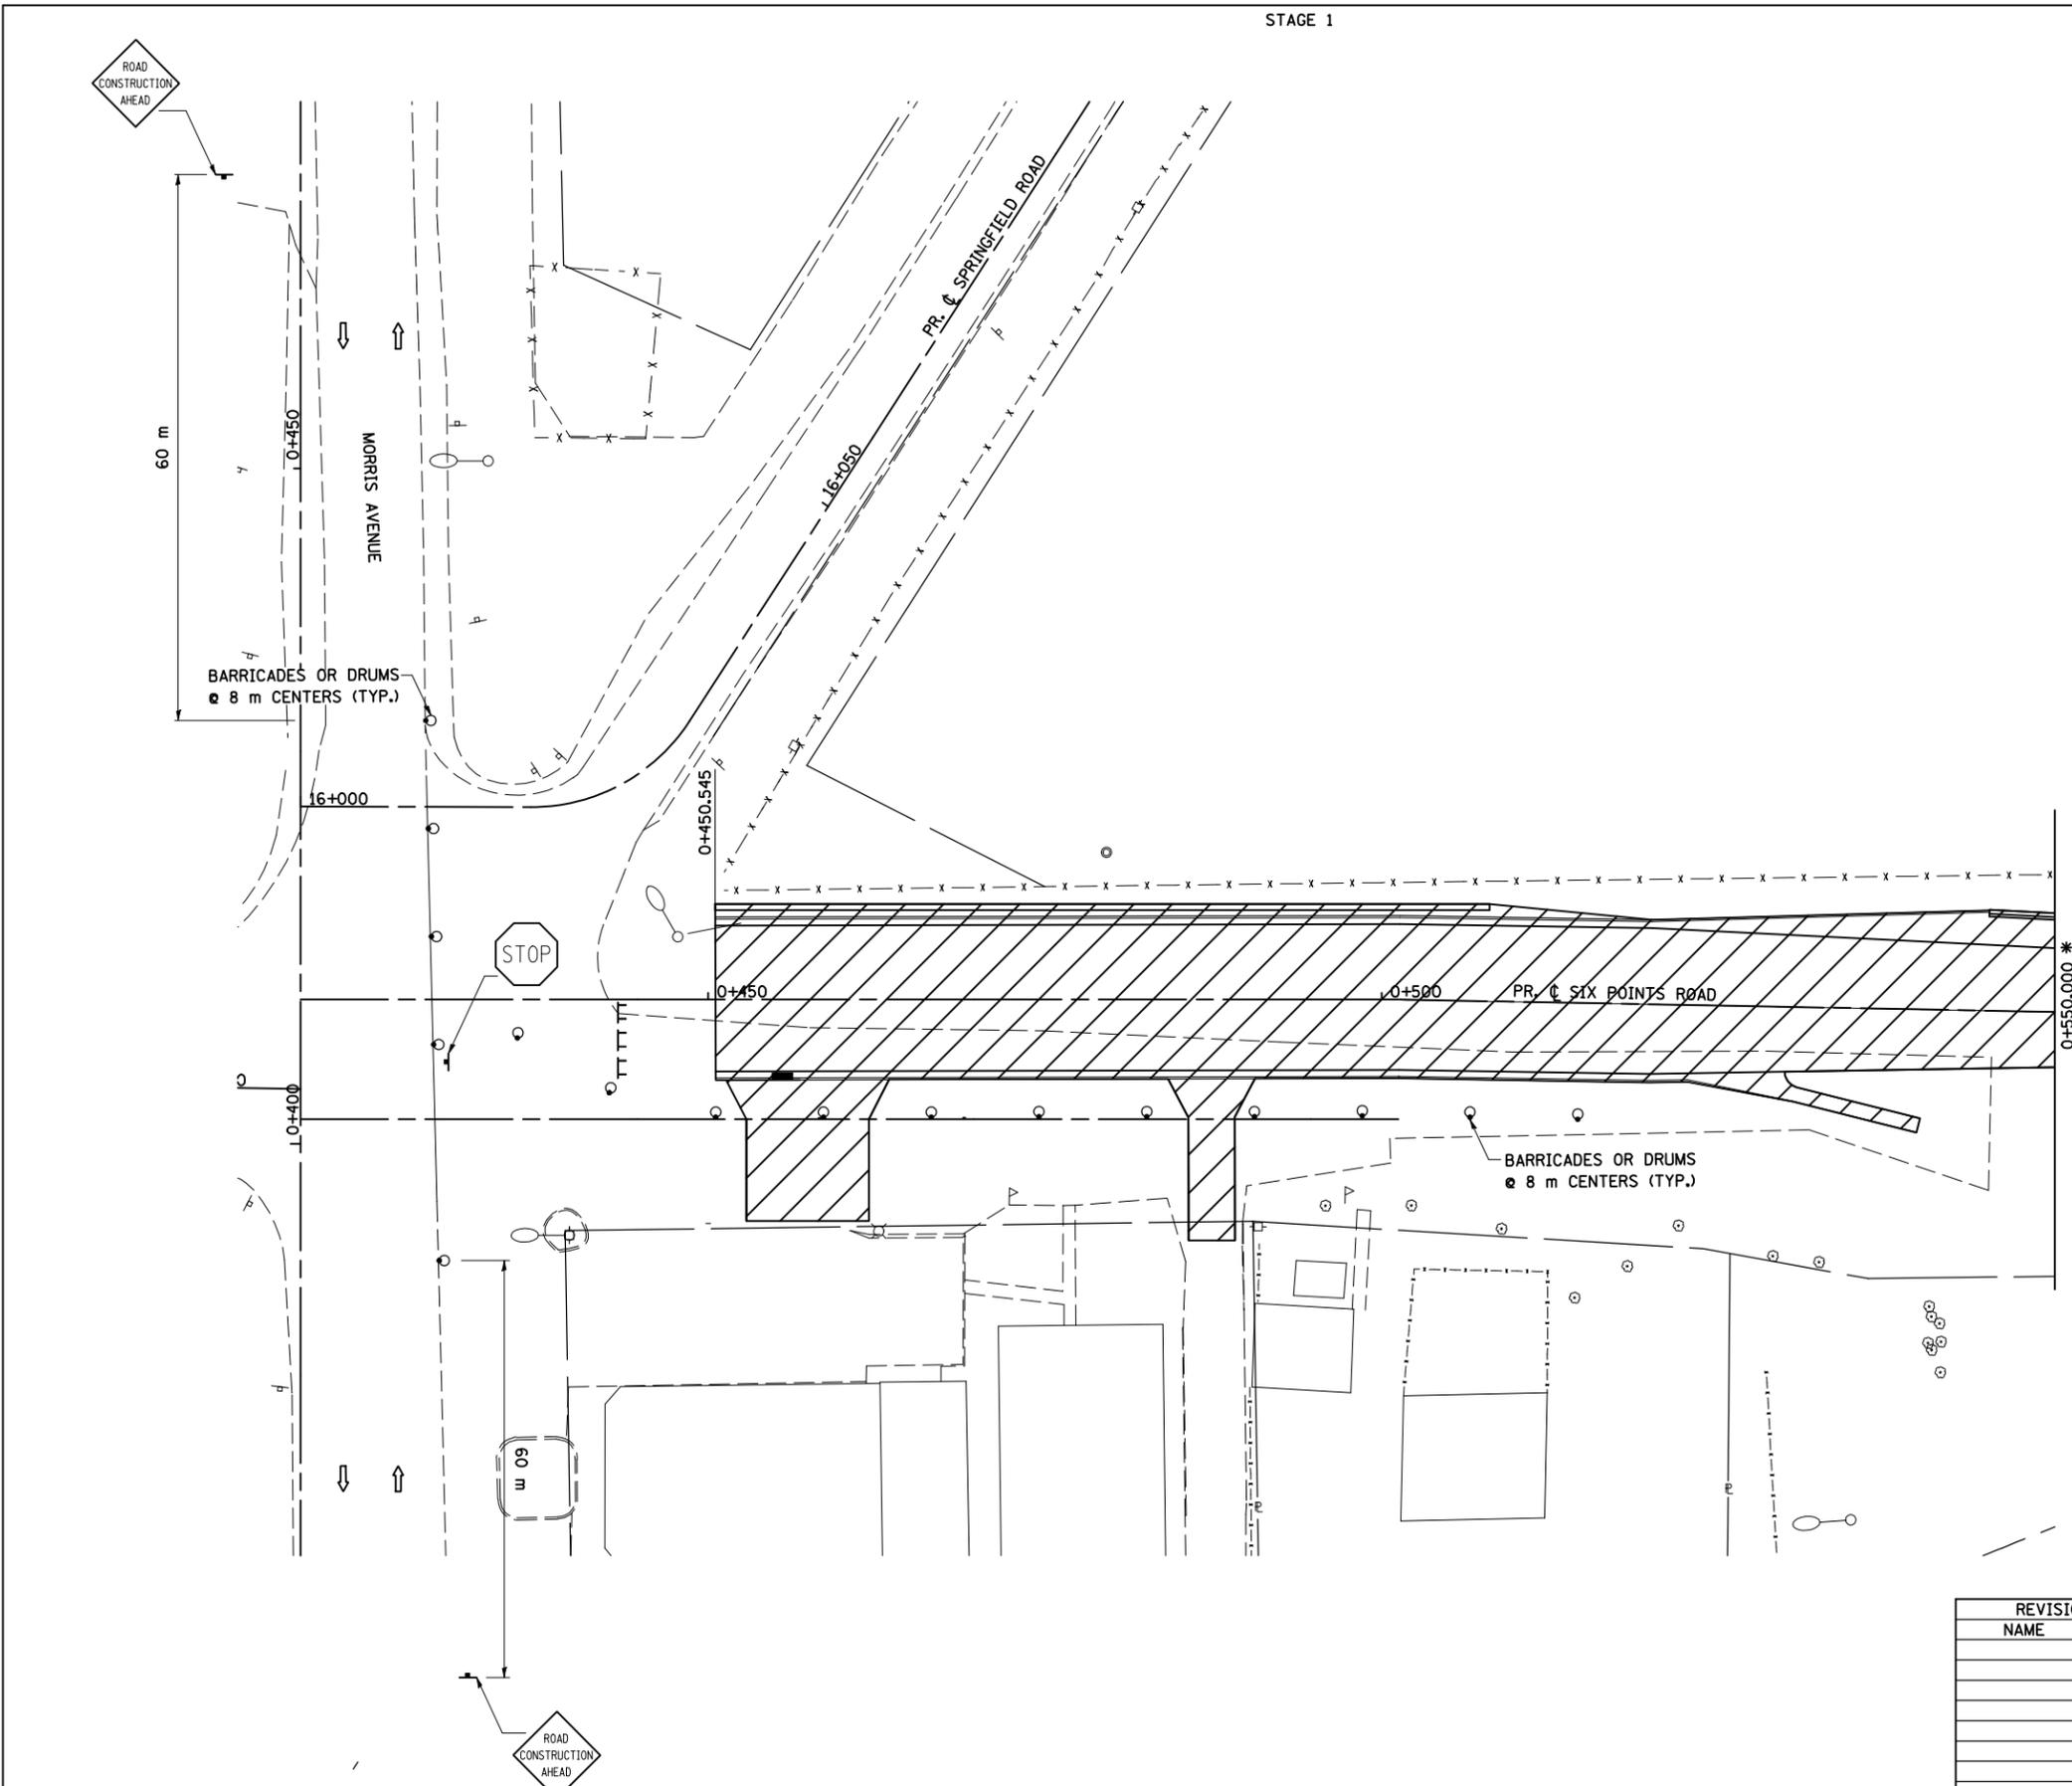

**GENERAL STAGING NOTES**  
 MAINTAIN ACCESS TO ALL ADJACENT PROPERTIES THROUGHOUT THE DURATION OF THE PROJECT.

PLACE TYPE III BARRICADES IN ACCORDANCE WITH STANDARD 702001.

PROVIDE TEMPORARY MAILBOX SERVICE

**WORK TO BE COMPLETED IN STAGE I**  
 CONSTRUCT SIX POINTS ROAD FROM STA. 0+450.545 TO VETERANS PARKWAY.

CONSTRUCT DRIVEWAYS AT STA. 0+463.320 AND STA. 0+487.283, MAINTAINING ACCESS TO RESIDENCE AND GAS STATION.

\* REFER TO STAGE 1 VETERANS PARKWAY PLANS FOR CONTINUATION OF SIX POINTS ROAD.

REVISIONS		ILLINOIS DEPARTMENT OF TRANSPORTATION
NAME	DATE	
		STAGING PLANS STAGE 1 SIX POINTS ROAD (EAST)
DATE 05-27-09		DRAWN BY SAM CHECKED BY PMH

**STAGING PLANS, STAGE 1 SIX POINTS ROAD (EAST)**

PLOT DATE = 6/12/2010  
 PLOT SCALE = 1:25000 m / IN.  
 USER NAME = craig