



F.A.P. RTE.	SECTION	COUNTY	TOTAL SHEETS	SHEET NO.
704	(1)N & TS-1	McLEAN	497	108
STA. 0+850.000		TO STA. 1+097.343		
FED. ROAD DIST. NO.		ILLINOIS FED. AID PROJECT		
CONTRACT NO. 70514				

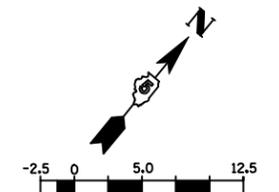

- LEGEND**
- TT TYPE III BARRICADE
 - ▲ SIGN
 - ▨ WORK AREA
 - ⇨ DIRECTION OF TRAFFIC

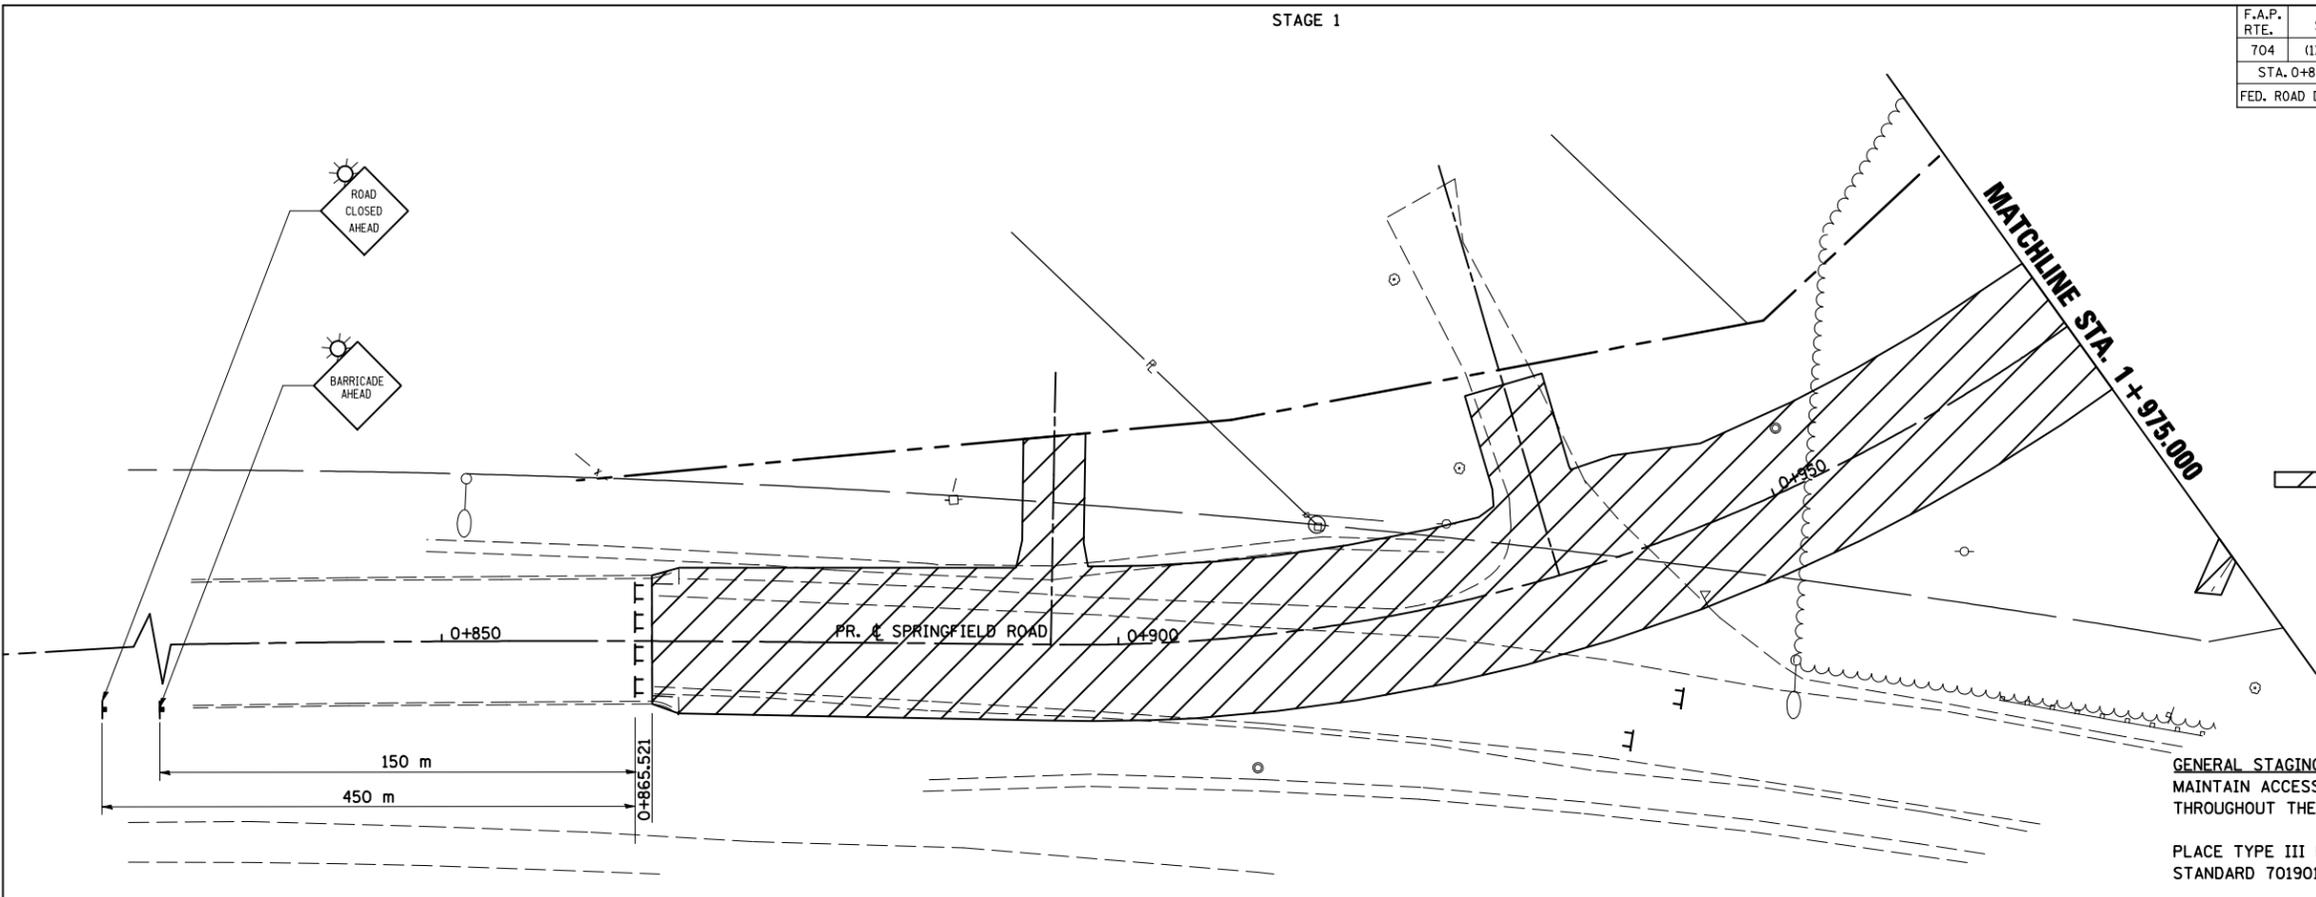



GENERAL STAGING NOTES
 MAINTAIN ACCESS TO ALL ADJACENT PROPERTIES THROUGHOUT THE DURATION OF THE PROJECT.

PLACE TYPE III BARRICADES IN ACCORDANCE WITH STANDARD 701901.

PROVIDE TEMPORARY MAILBOX SERVICE

WORK TO BE COMPLETED IN STAGE 1
 CONSTRUCT 1950 mm CULVERT FROM SOUTH OF SIX POINTS ROAD TO VETERANS PARKWAY

CONSTRUCT SPRINGFIELD ROAD FROM STA. 0+865.521 TO STA. 1+065.

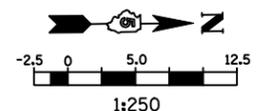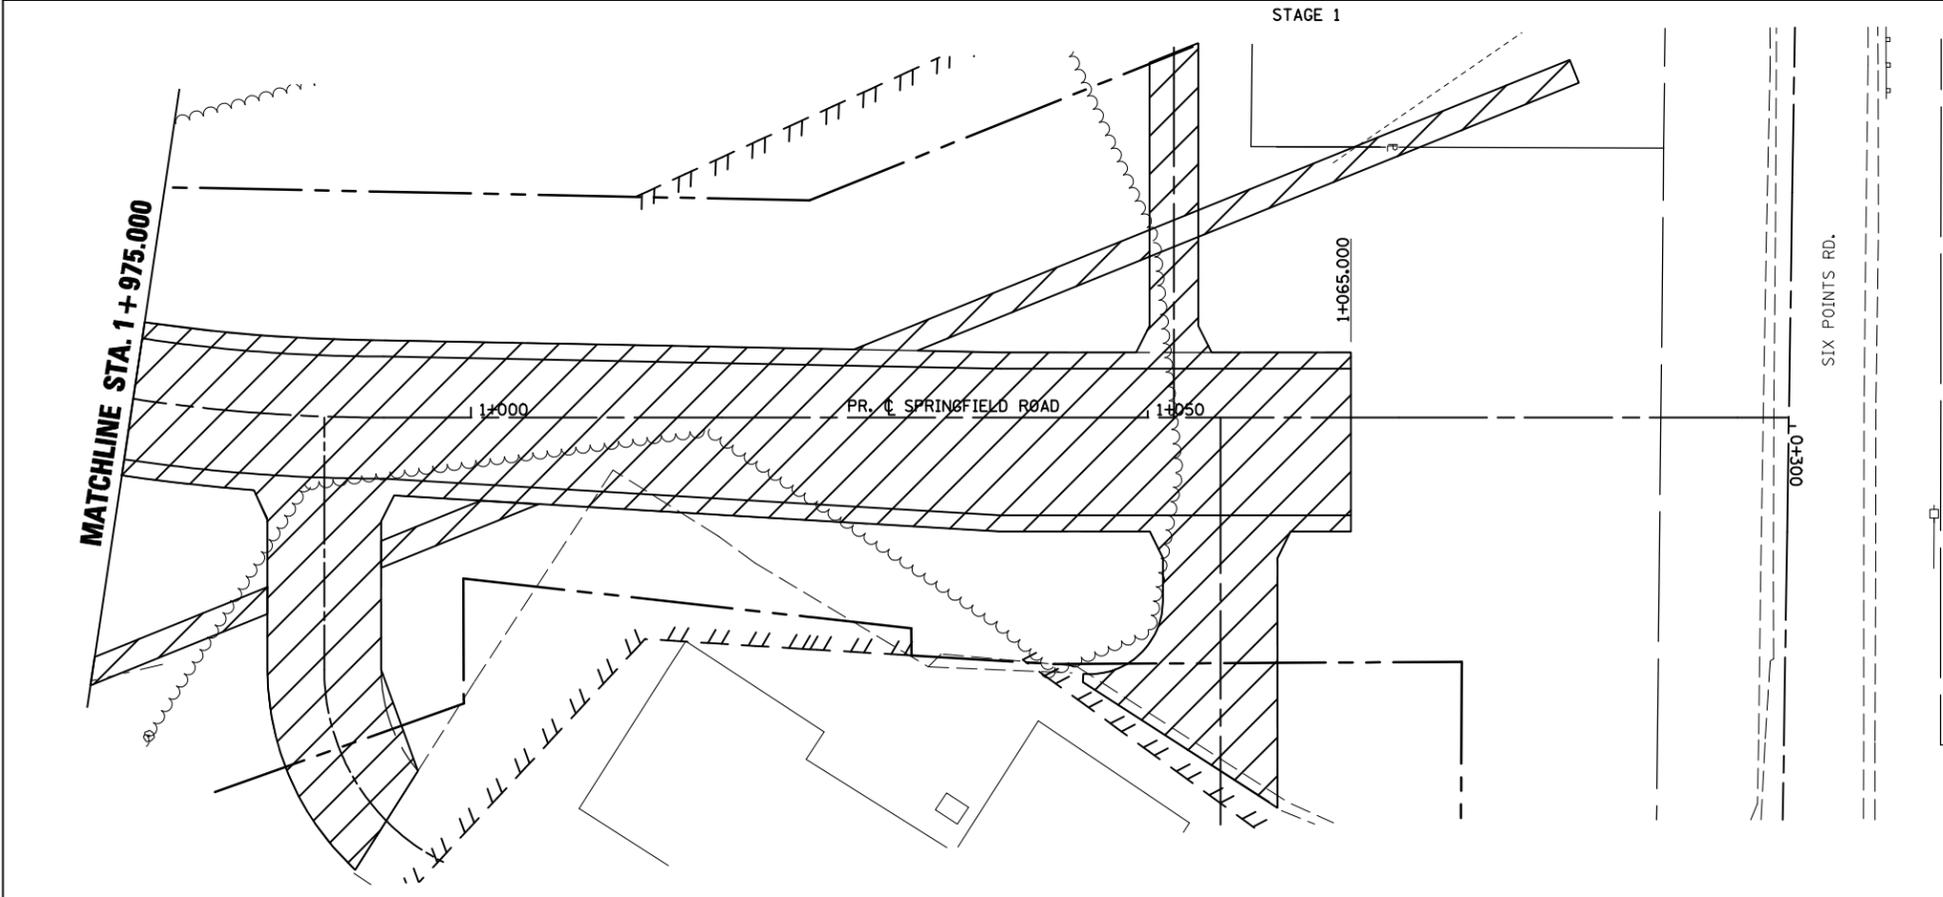

- LEGEND**
- ▲ SIGN
 - ▨ WORK AREA
 - ⇨ DIRECTION OF TRAFFIC

REVISIONS		ILLINOIS DEPARTMENT OF TRANSPORTATION
NAME	DATE	
		STAGING PLANS STAGE 1 SPRINGFIELD ROAD (WEST)
DATE 05-27-09		DRAWN BY SAM CHECKED BY PMH

STAGING PLANS, STAGE 1 SPRINGFIELD ROAD (WEST)

PLOT DATE = 8/12/2010
 PLOT SCALE = 1:250000 m / IN.
 USER NAME = craig