

**GENERAL STAGING NOTES**

MAINTAIN ACCESS TO ALL ADJACENT PROPERTIES THROUGHOUT THE DURATION OF THE PROJECT.

PLACE TYPE III BARRICADES IN ACCORDANCE WITH STANDARD 701901.

**WORK TO BE COMPLETED IN STAGE I**


CLOSE GREENWOOD AVENUE AT MORRIS AVENUE AND STA. 6+990.000

CONSTRUCT GREENWOOD AVENUE FROM STA. 6+989.437 TO STA. 7+140.000


SEE TRAFFIC CONTROL & PROTECTION DEVICES (ROAD & SIDEROAD/STREET CLOSURES) FOR ADDITIONAL DETAILS.

- LEGEND**
- ▬ TYPE III BARRICADE
  - ▲ SIGN
  - ▨ WORK AREA
  - ⇨ DIRECTION OF TRAFFIC

**STAGE I**

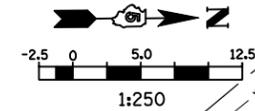

F.A.P. RTE.	SECTION	COUNTY	TOTAL SHEETS	SHEET NO.
704	(1)N & TS-1	McLEAN	497	109
STA. 6+950.000		TO STA. 7+140.000		
FED. ROAD DIST. NO.	ILLINOIS	FED. AID PROJECT	CONTRACT NO. 70514	

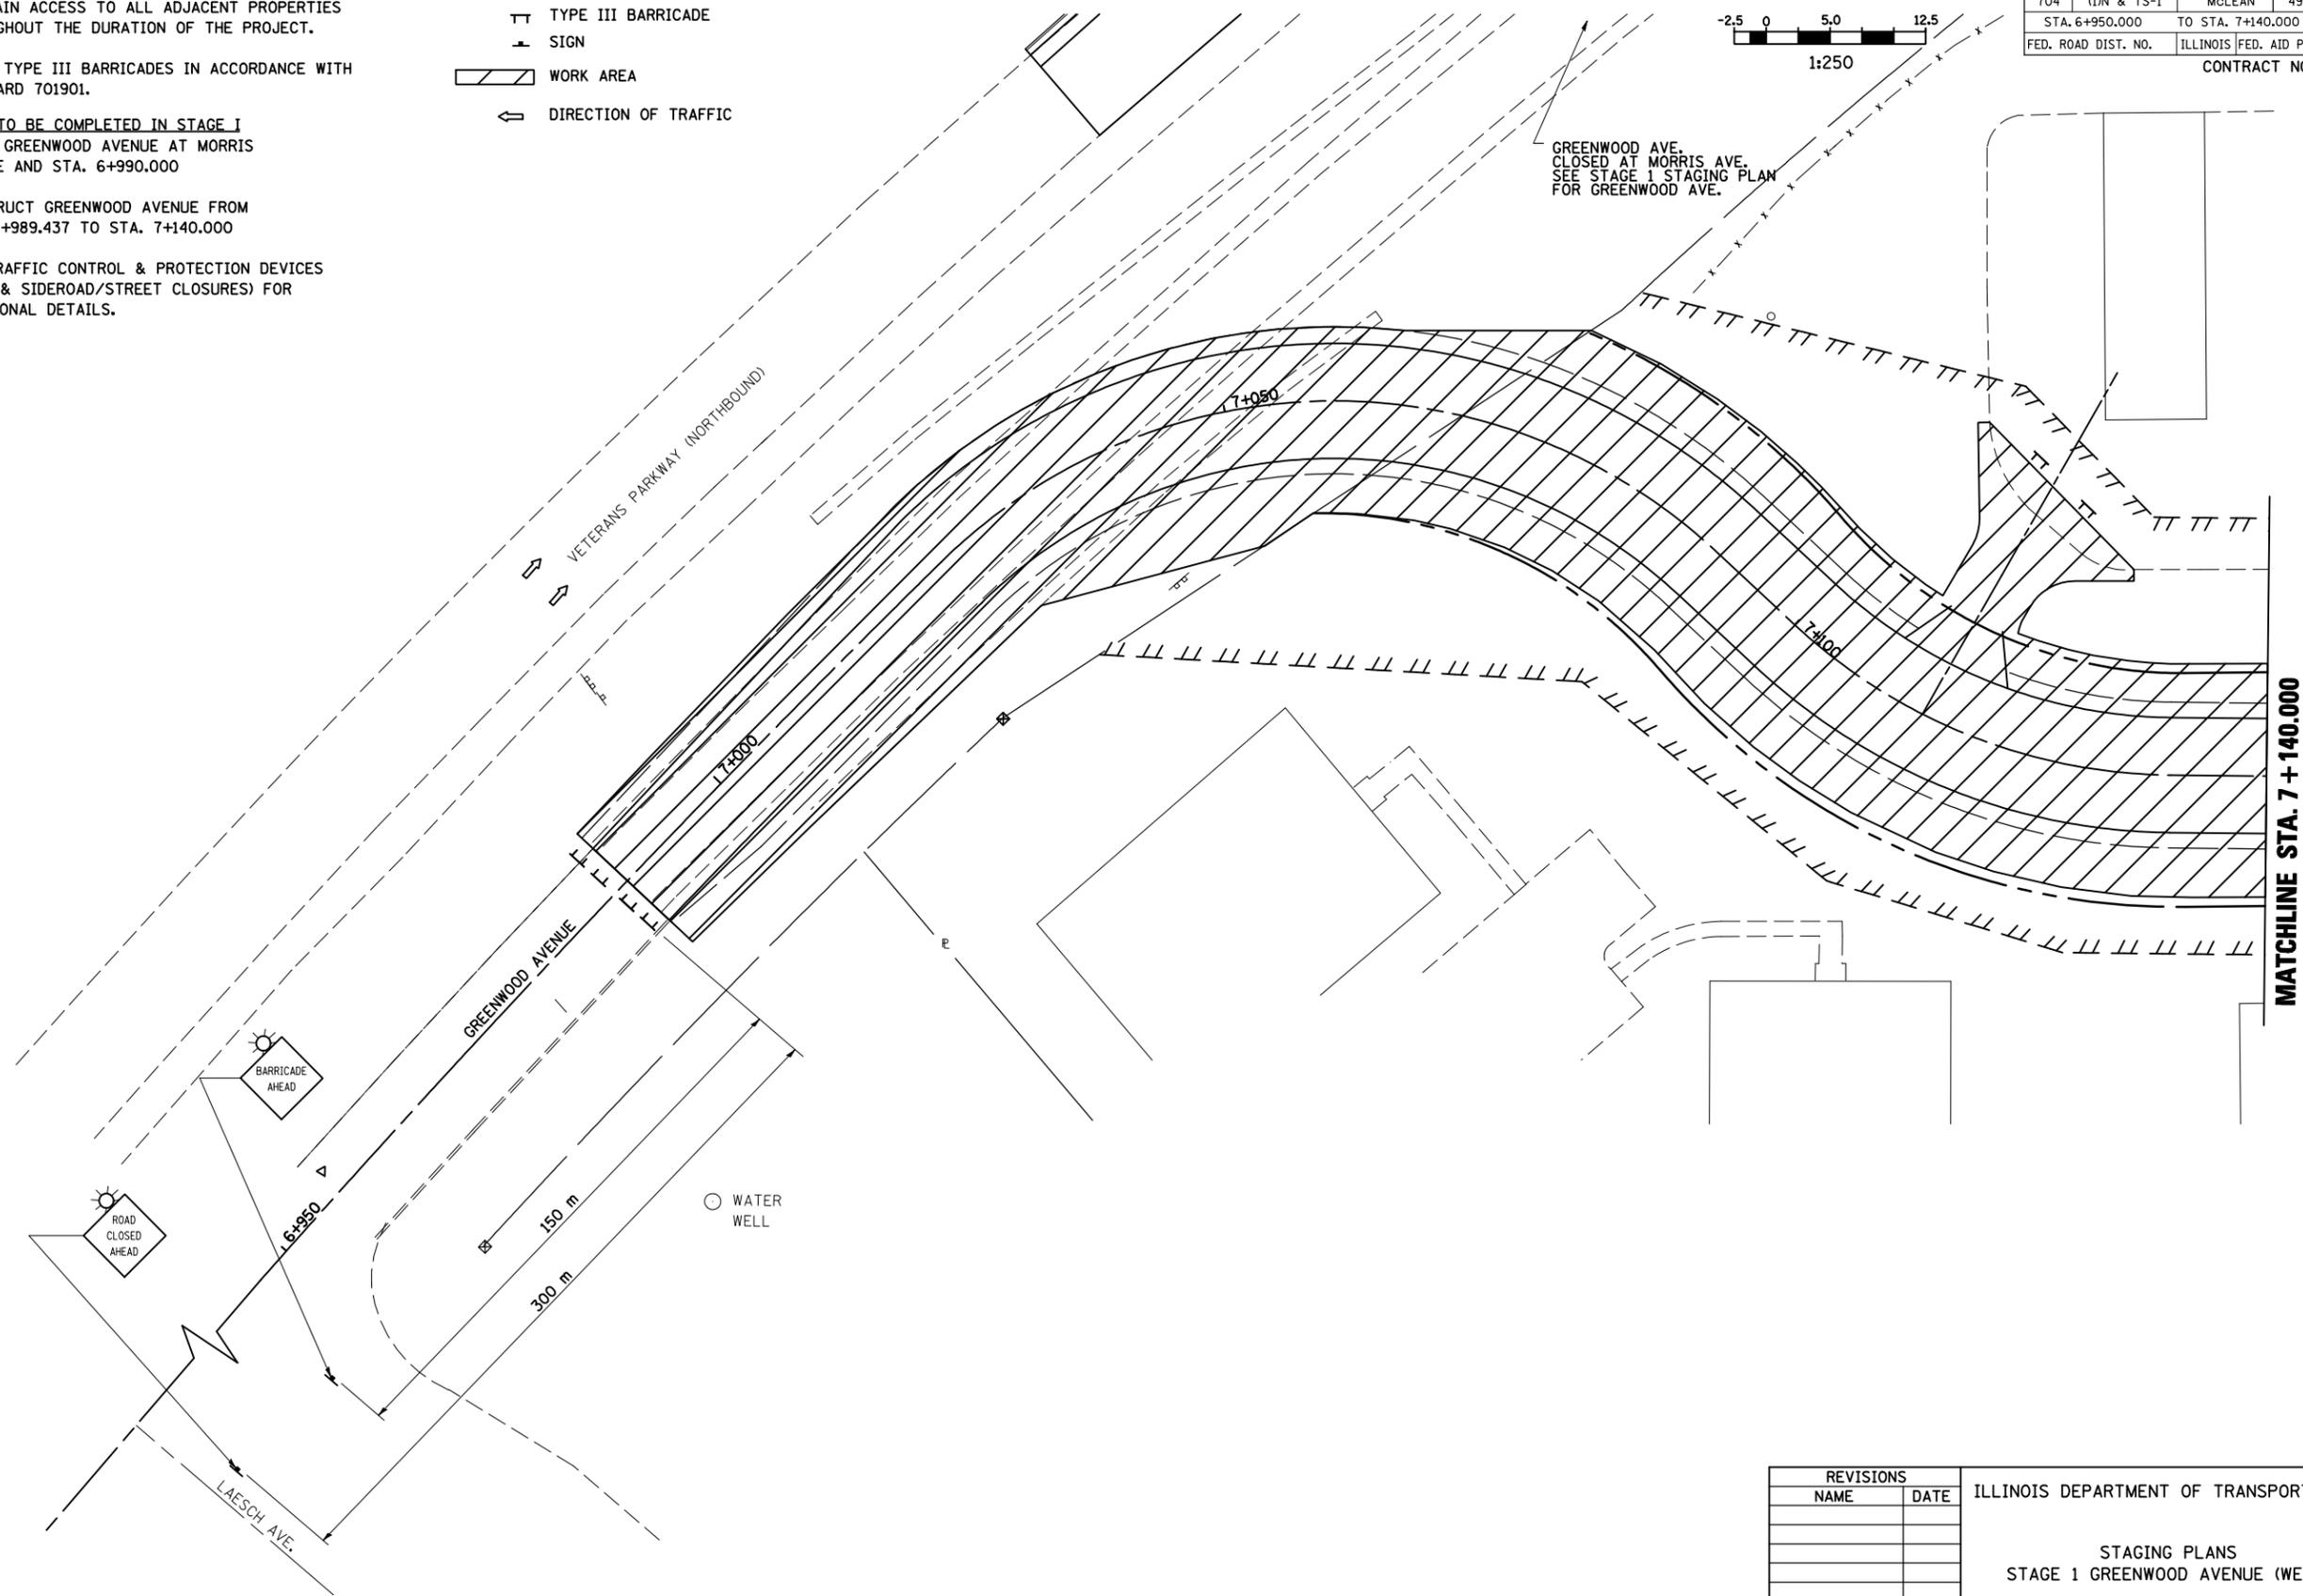

REVISIONS		ILLINOIS DEPARTMENT OF TRANSPORTATION
NAME	DATE	
		STAGING PLANS STAGE 1 GREENWOOD AVENUE (WEST)
DATE	05-27-09	DRAWN BY SAM CHECKED BY PMH

**STAGING PLANS, STAGE 1 GREENWOOD AVENUE (WEST)**

PLOT DATE = 6/16/2010  
 PLOT SCALE = 1:250  
 USER NAME = creugre