



F.A.P. RTE.	SECTION	COUNTY	TOTAL SHEETS	SHEET NO.
704	(1)N & TS-1	McLEAN	497	115
STA. 2+750.000		TO STA. 3+060.000		
FED. ROAD DIST. NO.	ILLINOIS FED. AID PROJECT		CONTRACT NO. 70514	

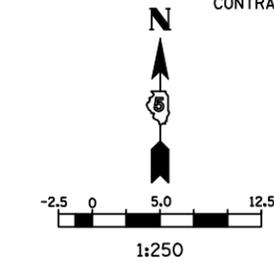


LEGEND

- SIGN
- DRUM, BARRICADE OR VERTICAL BARRICADE WITH STEADY BURNING LIGHT
- WORK AREA
- TEMPORARY PAVEMENT
- DIRECTION OF TRAFFIC

GENERAL STAGING NOTES
 MAINTAIN ACCESS TO ALL ADJACENT PROPERTIES THROUGHOUT THE DURATION OF THE PROJECT.
 PLACE TYPE III BARRICADES IN ACCORDANCE WITH STANDARD 702001.

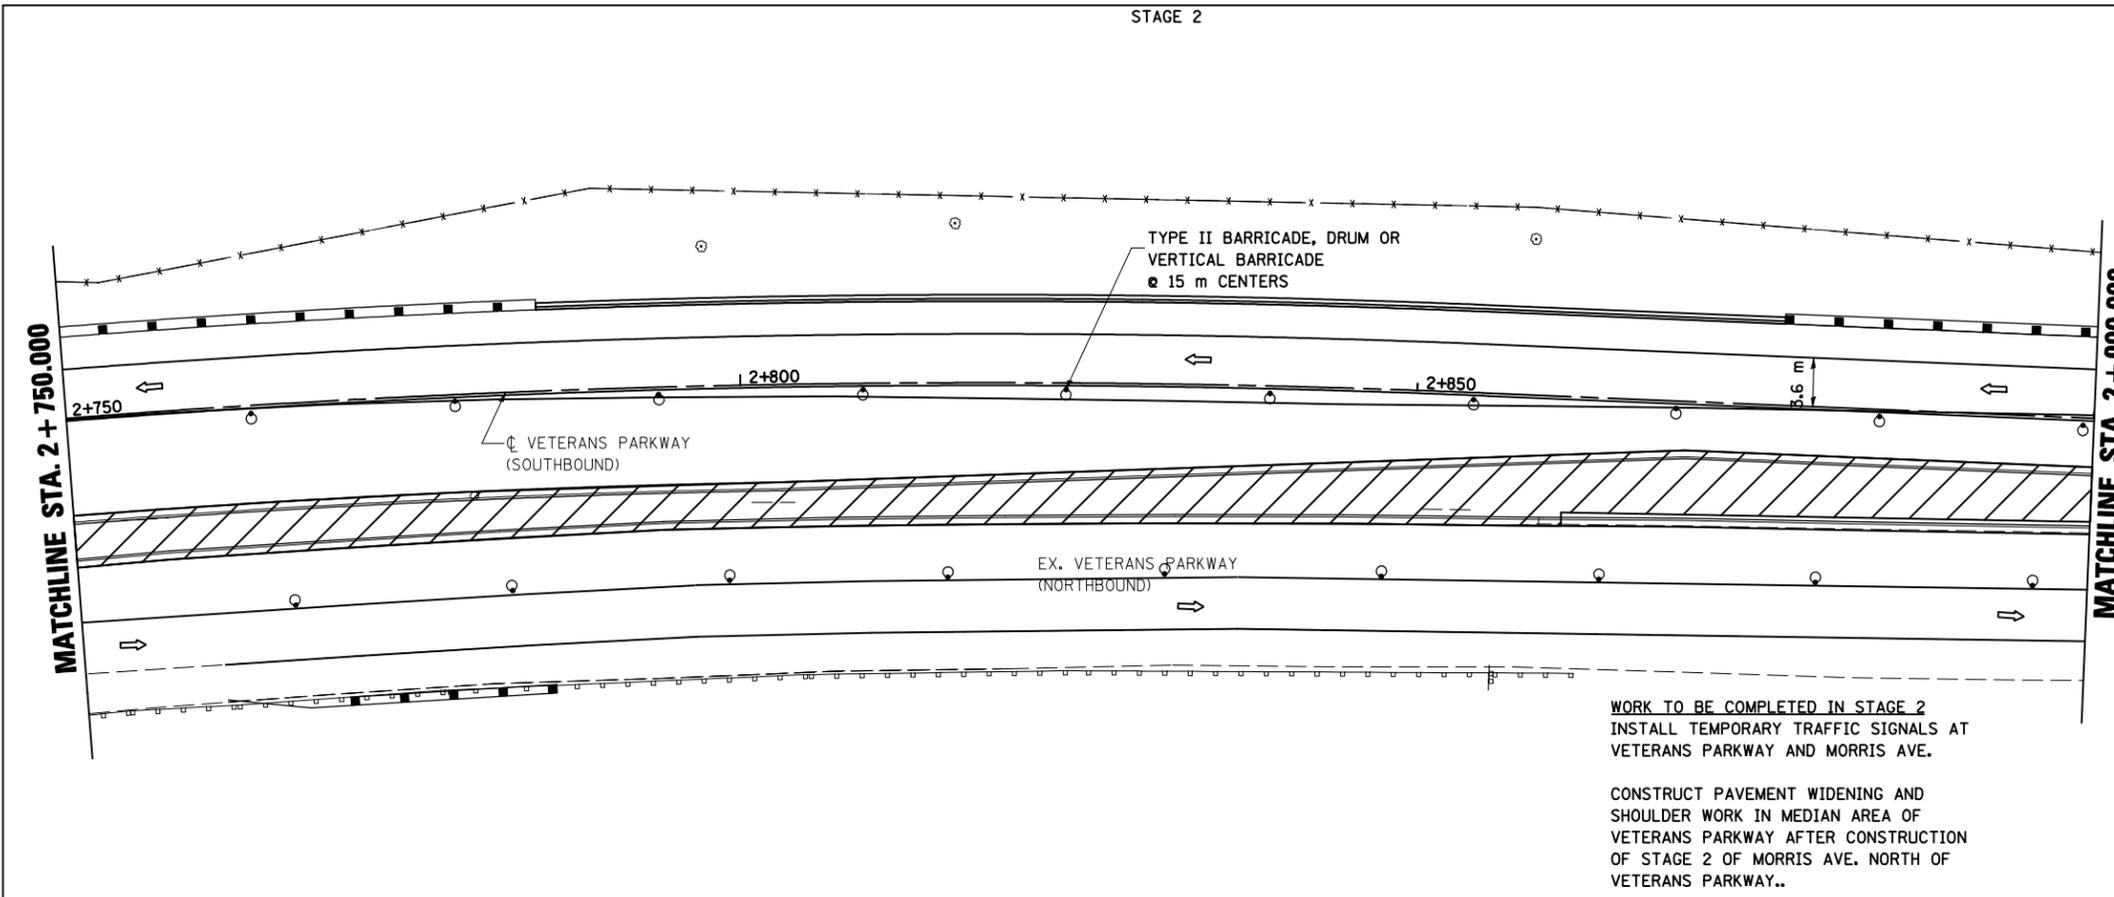

WORK TO BE COMPLETED IN STAGE 2
 INSTALL TEMPORARY TRAFFIC SIGNALS AT VETERANS PARKWAY AND MORRIS AVE.
 CONSTRUCT PAVEMENT WIDENING AND SHOULDER WORK IN MEDIAN AREA OF VETERANS PARKWAY AFTER CONSTRUCTION OF STAGE 2 OF MORRIS AVE. NORTH OF VETERANS PARKWAY..

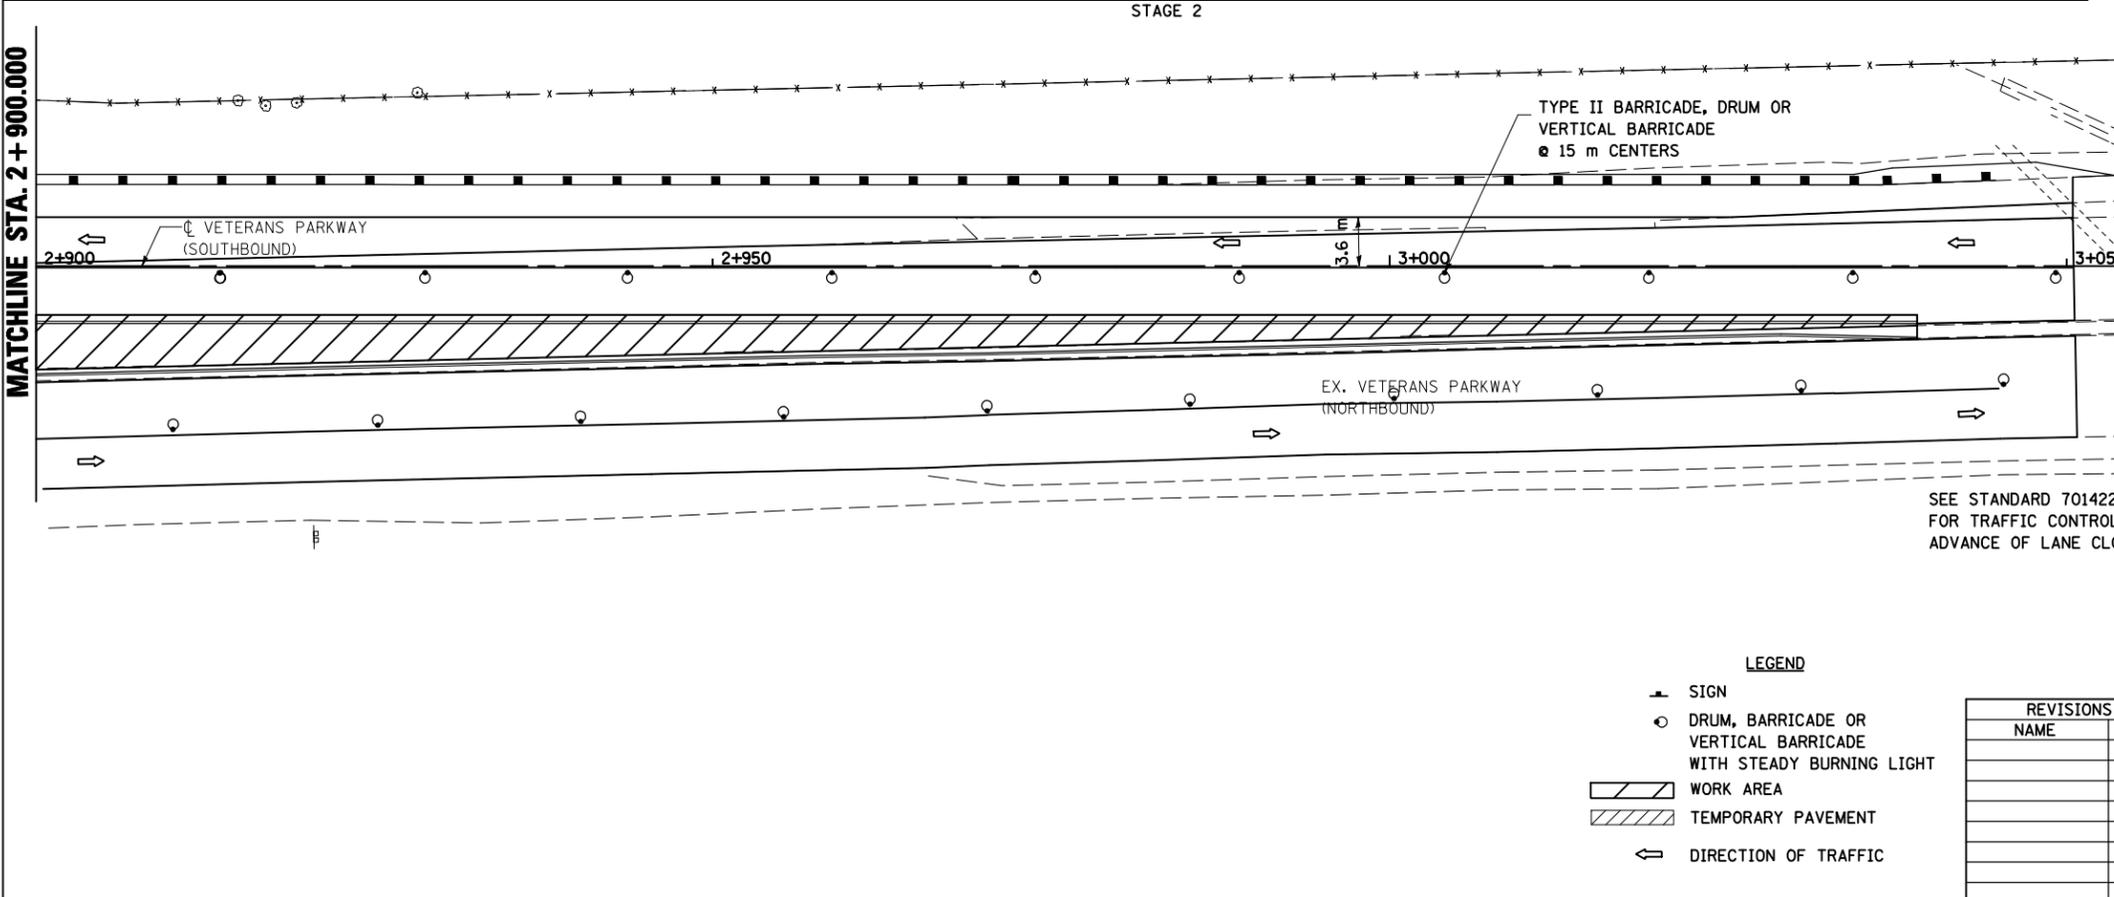

- LEGEND**
- SIGN
 - DRUM, BARRICADE OR VERTICAL BARRICADE WITH STEADY BURNING LIGHT
 - WORK AREA
 - TEMPORARY PAVEMENT
 - DIRECTION OF TRAFFIC

REVISIONS	
NAME	DATE

ILLINOIS DEPARTMENT OF TRANSPORTATION
 STAGING PLANS
 STAGE 2 VETERANS PARKWAY
 DATE 05-27-09
 DRAWN BY SAM
 CHECKED BY PMH

PLOT DATE = 8/12/2010
 PLOT SCALE = 1:2500
 USER NAME = craig

STAGING PLANS, STAGE 2 VETERANS PARKWAY