


F.A.P. RTE.	SECTION	COUNTY	TOTAL SHEETS	SHEET NO.
704	(1)N & TS-1	McLEAN	497	119
STA. 10+000.000		TO STA. 10+300.000		
FED. ROAD DIST. NO.	ILLINOIS FED. AID PROJECT			

CONTRACT NO. 70514

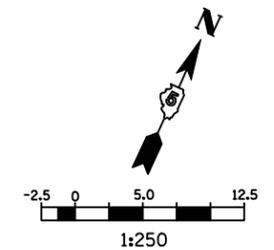

LEGEND

- ↑ SIGN
- DRUM, BARRICADE OR VERTICAL BARRICADE WITH STEADY BURNING LIGHT
- ▨ WORK AREA
- ↔ DIRECTION OF TRAFFIC

GENERAL STAGING NOTES

MAINTAIN ACCESS TO ALL ADJACENT PROPERTIES THROUGHOUT THE DURATION OF THE PROJECT.

PLACE TYPE III BARRICADES IN ACCORDANCE WITH STANDARD 701901.

PROVIDE TEMPORARY MAILBOX SERVICE.

WORK TO BE COMPLETED IN STAGE 2

CONSTRUCT TEMPORARY PAVEMENT FROM STATION 9+994.000 TO STA. 10+216.210

CONSTRUCT FINAL PAVEMENT FROM STATION 10+419.500 LEFT TO STATION 10+747 LEFT AND FROM STATION 10+449.000 RIGHT TO STATION 10+634.000 RIGHT.

LEGEND



- TT TYPE III BARRICADE
- ↑ SIGN
- DRUM, BARRICADE OR VERTICAL BARRICADE WITH STEADY BURNING LIGHT
- ▨ WORK AREA
- ▨ TEMPORARY PAVEMENT
- ↔ DIRECTION OF TRAFFIC

ILLINOIS DEPARTMENT OF TRANSPORTATION

**STAGING PLANS
STAGE 2 GREENWOOD AVENUE (EAST)**

DATE 05-27-09
DRAWN BY SAM
CHECKED BY PMH

REVISIONS	
NAME	DATE

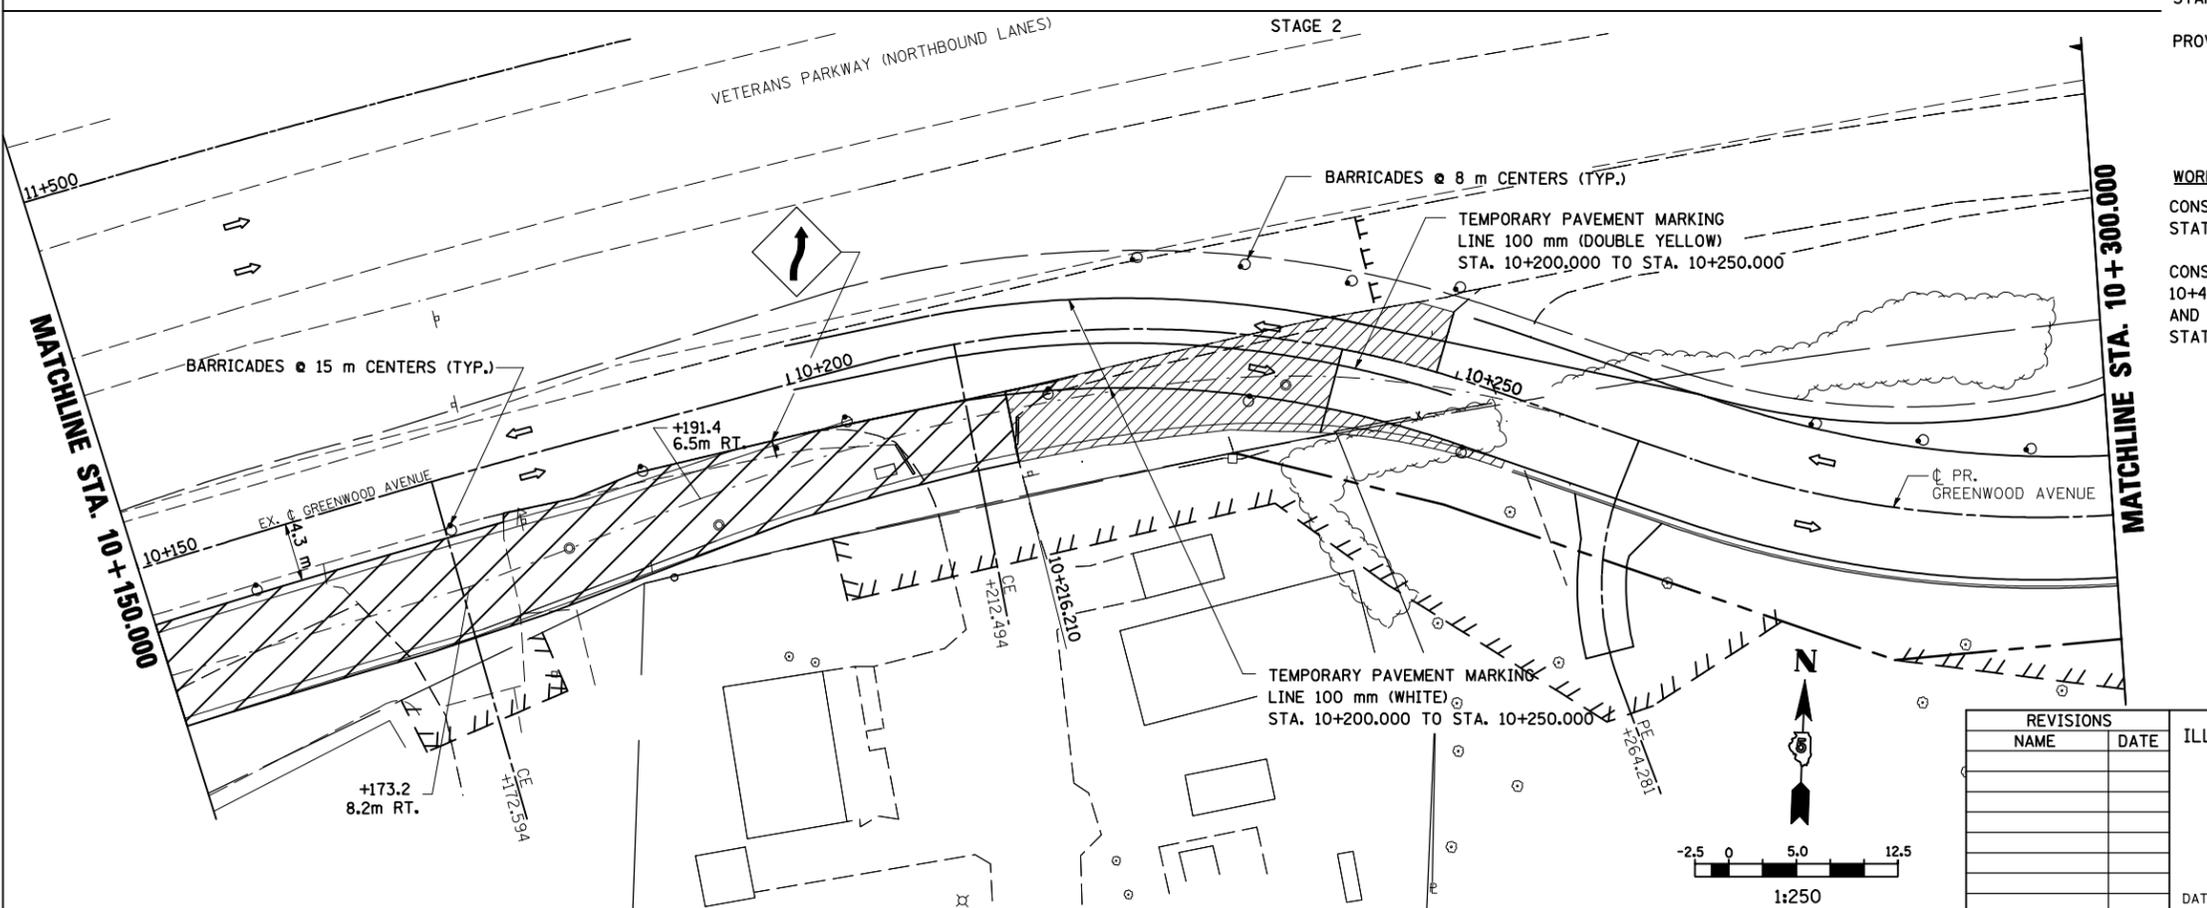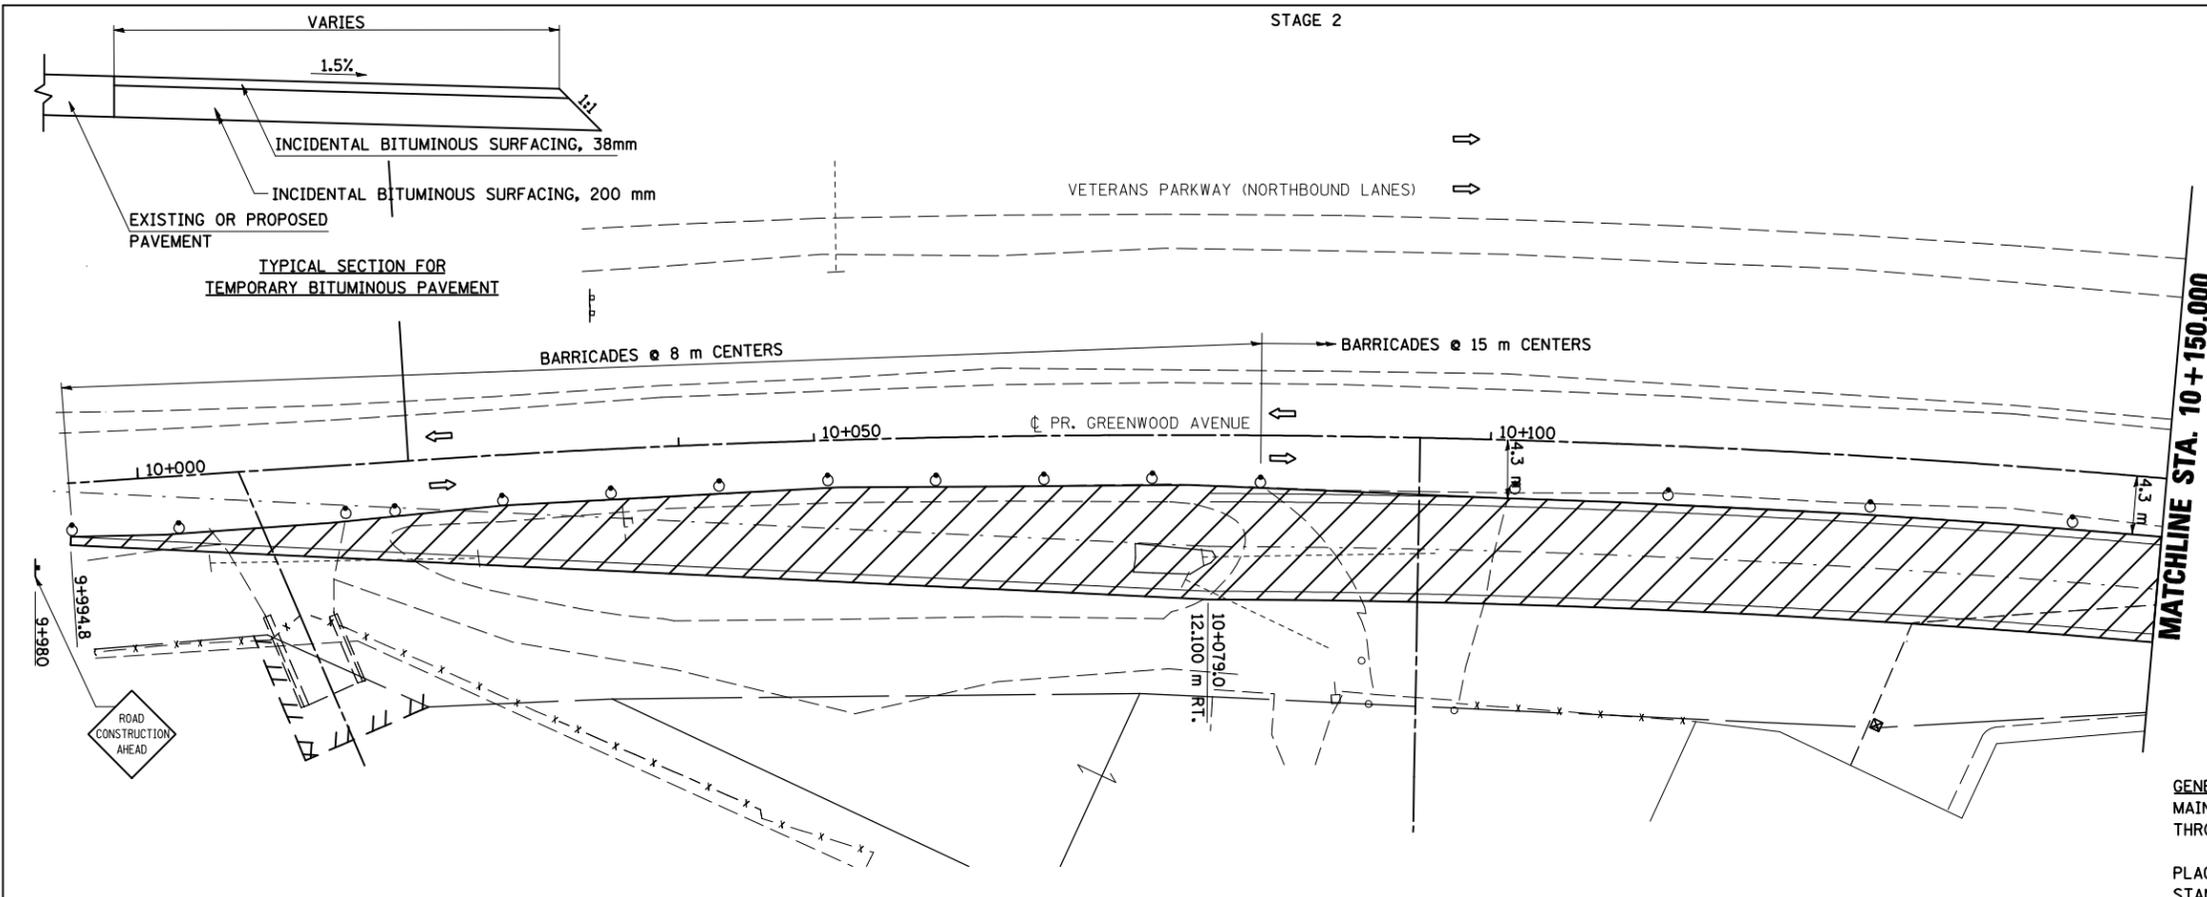

PLOT DATE = 8/12/2009
 PLOT SCALE = 1:250000 m / IN.
 USER NAME = craigie

STAGING PLANS, STAGE 2 GREENWOOD AVENUE (EAST)