


F.A.P. RTE.	SECTION	COUNTY	TOTAL SHEETS	SHEET NO.
704	(1)N & TS-1	McLEAN	497	125
STA. 2+750.000		TO STA. 3+050.400		
FED. ROAD DIST. NO.	ILLINOIS FED. AID PROJECT		CONTRACT NO. 70514	

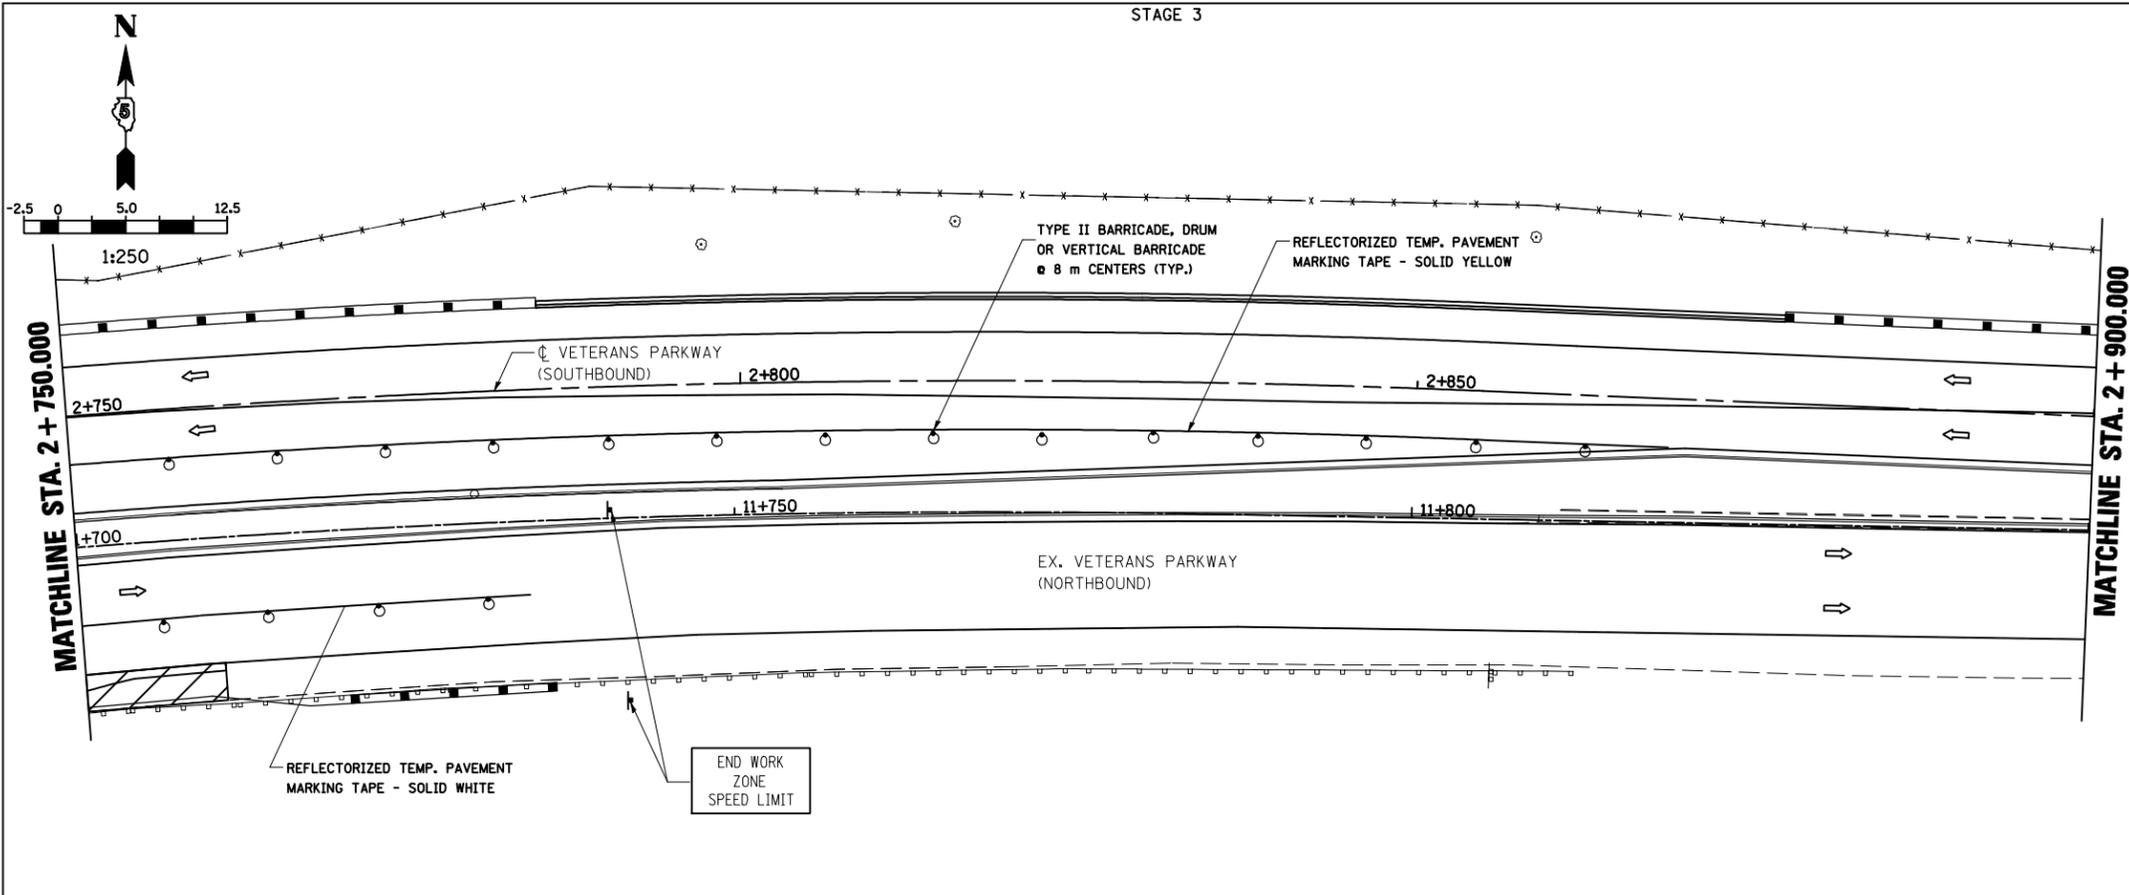


LEGEND

- SIGN
- DRUM, BARRICADE OR VERTICAL BARRICADE WITH STEADY BURNING LIGHT
- ▨ WORK AREA
- ⇐ DIRECTION OF TRAFFIC

WORK TO BE COMPLETED IN STAGE 3
CONSTRUCT RIGHT TURN LANE, GUARDRAIL, AND INTERSECTION WITH GREENWOOD AVE. FROM STA. 2+586.300 TO STA. 2+785.2.

SEE STANDARD 701422-02 FOR ADDITIONAL DETAILS.

WORK ZONE SPEED LIMIT 35 MPH.

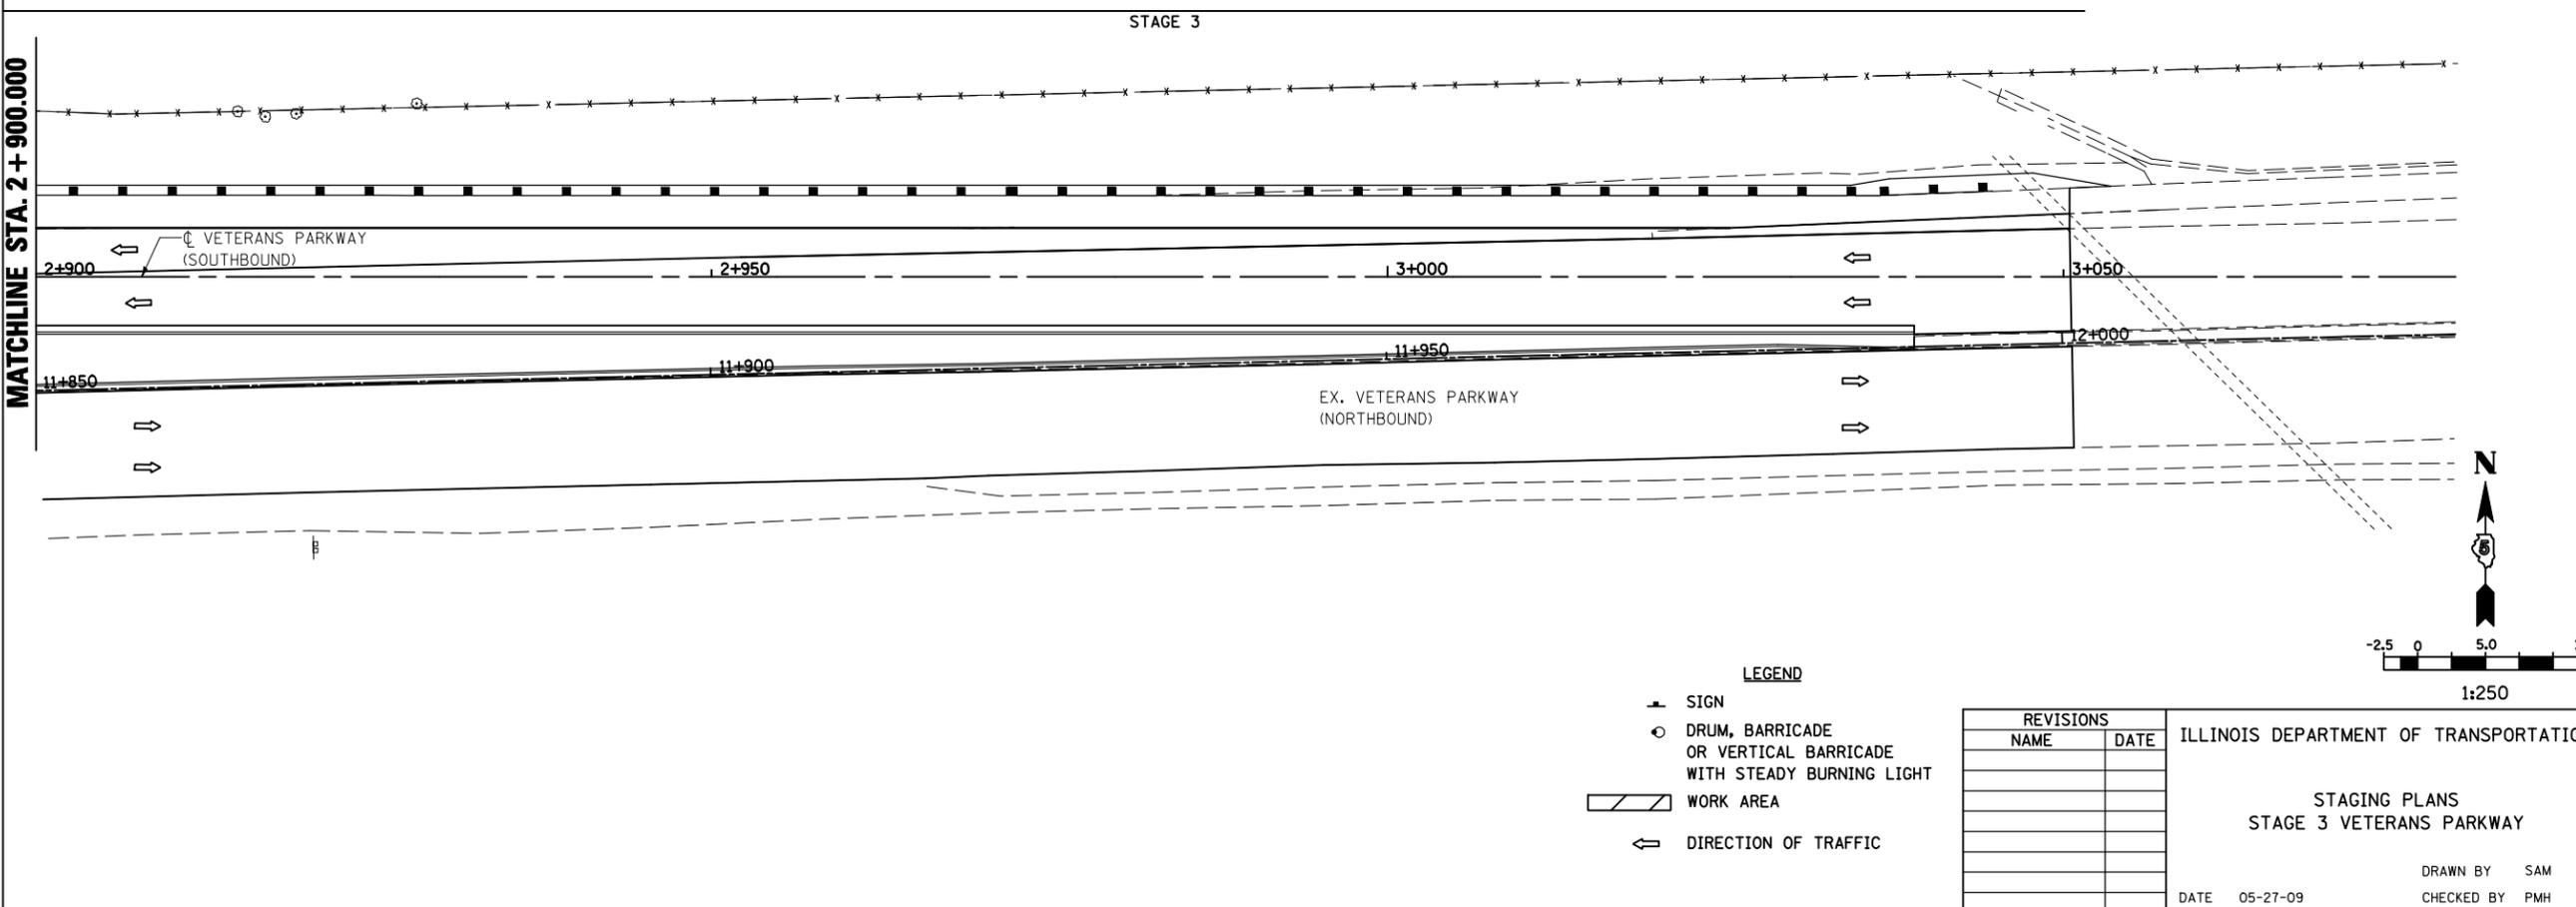

LEGEND

- SIGN
- DRUM, BARRICADE OR VERTICAL BARRICADE WITH STEADY BURNING LIGHT
- ▨ WORK AREA
- ⇐ DIRECTION OF TRAFFIC

REVISIONS	
NAME	DATE

ILLINOIS DEPARTMENT OF TRANSPORTATION

STAGING PLANS
STAGE 3 VETERANS PARKWAY

DATE 05-27-09

DRAWN BY SAM
CHECKED BY PMH

STAGING PLANS, STAGE 3 VETERANS PARKWAY

PLOT DATE = 8/12/2010
 PLOT SCALE = 1:2500
 USER NAME = craigra