
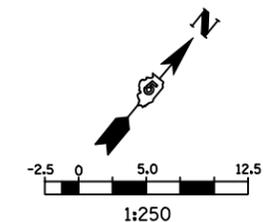


STAGE 3

F.A.P. RTE.	SECTION	COUNTY	TOTAL SHEETS	SHEET NO.
704	(1)N & TS-1	MCLEAN	497	131
STA. 0+850.000		TO STA. 1+097.343		
FED. ROAD DIST. NO.	ILLINOIS FED. AID PROJECT		CONTRACT NO. 70514	

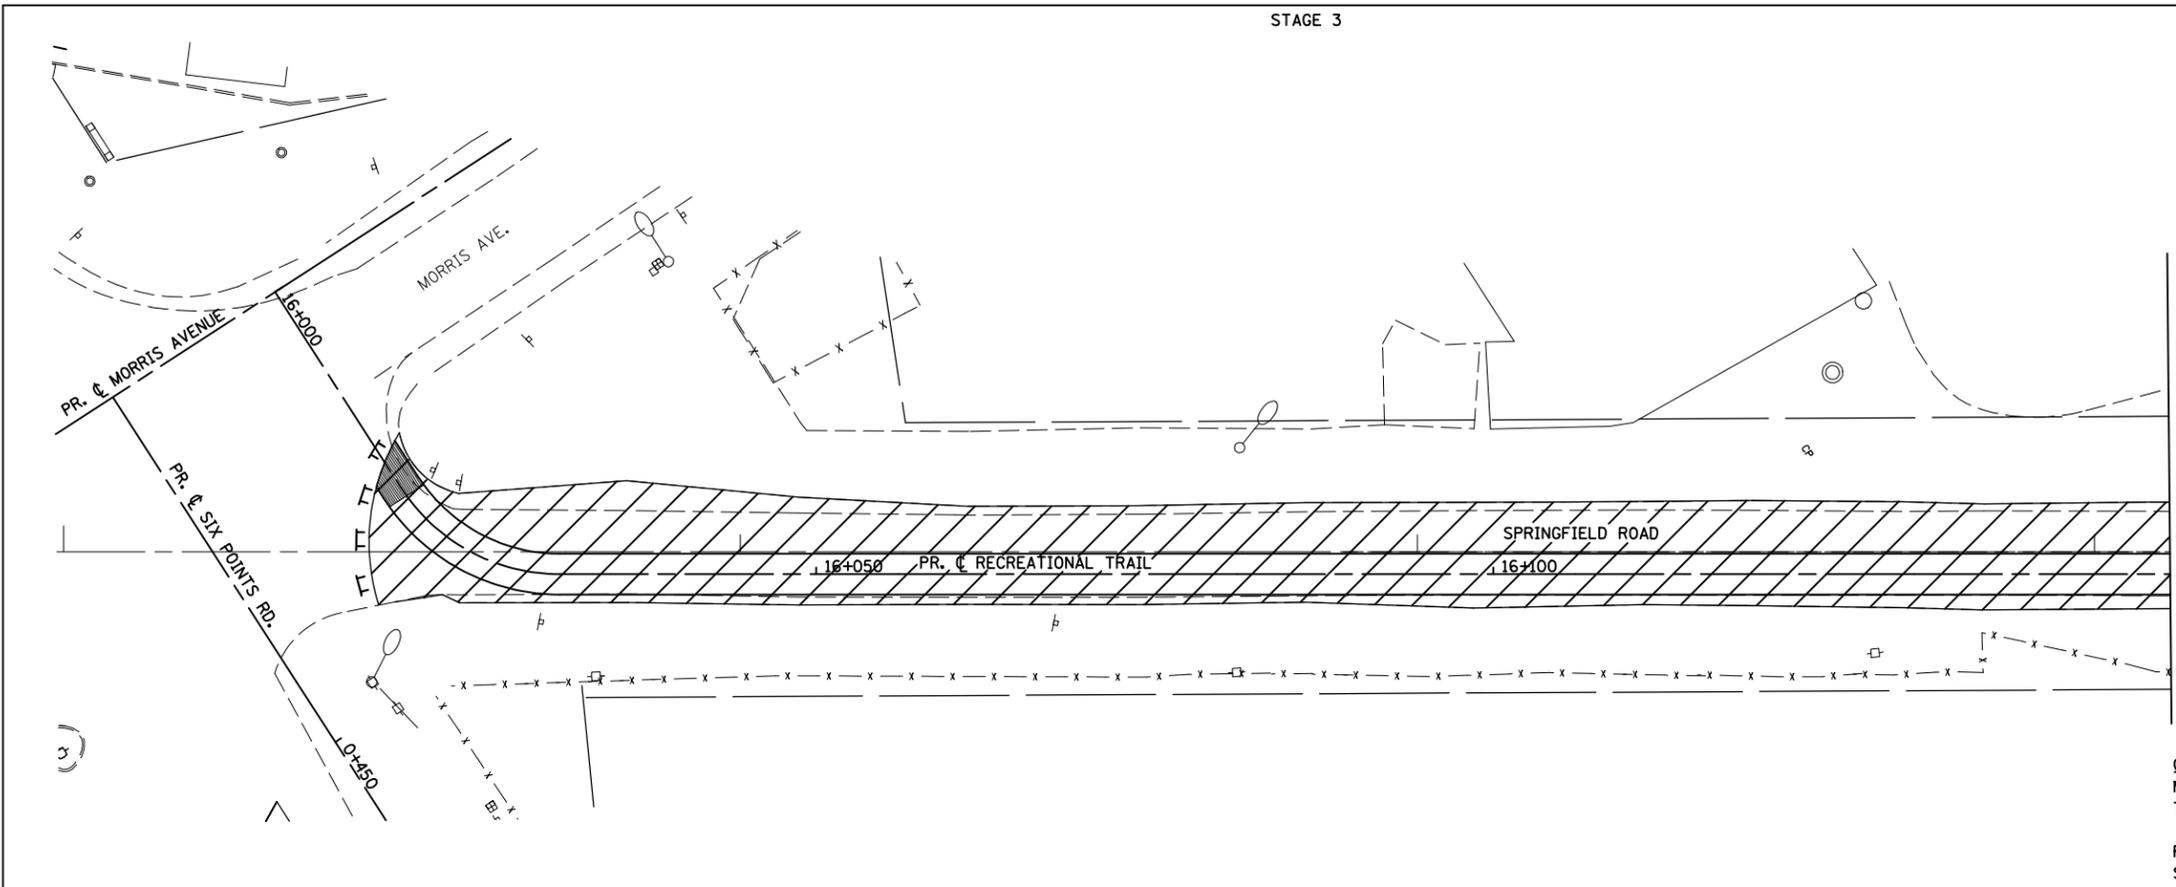


- LEGEND**
- TT TYPE III BARRICADE
 - ▲ SIGN
 - ▨ WORK AREA
 - ⇨ DIRECTION OF TRAFFIC

GENERAL STAGING NOTES
 MAINTAIN ACCESS TO ALL ADJACENT PROPERTIES THROUGHOUT THE DURATION OF THE PROJECT.

PLACE TYPE III BARRICADES IN ACCORDANCE WITH STANDARD 701901.

PROVIDE TEMPORARY MAILBOX SERVICE

STAGE 3

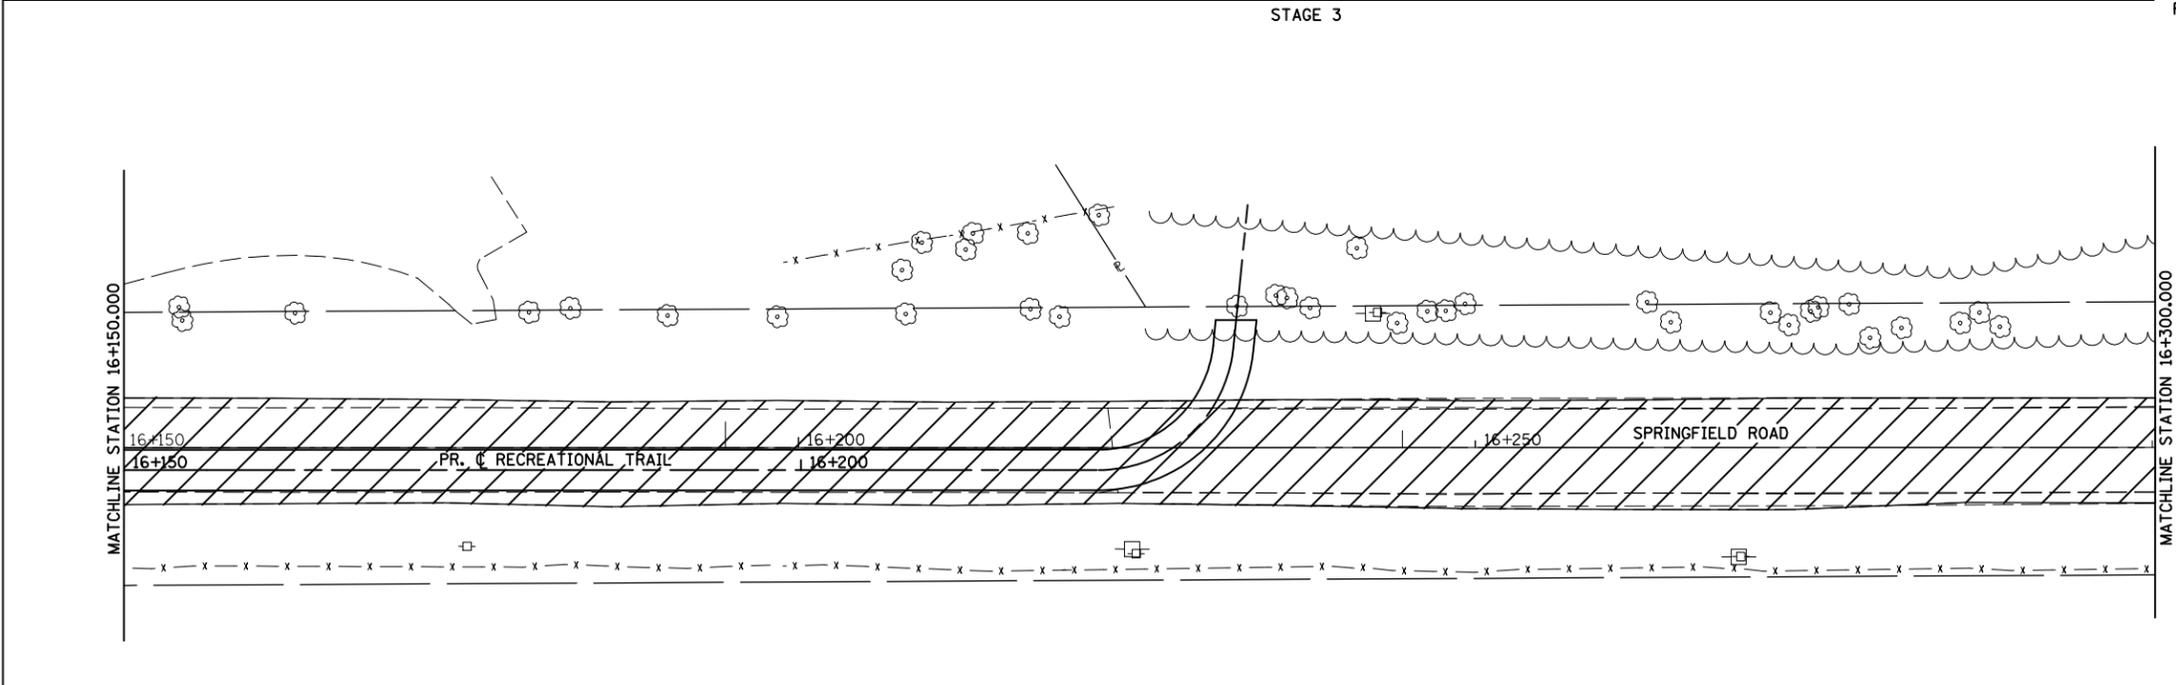

WORK TO BE COMPLETED IN STAGE 3

CLOSE SPRINGFIELD ROAD FROM SIX POINTS ROAD NORTH TO THE FORREST PARK ENTRANCE.

REMOVE PAVEMENT ON SPRINGFIELD ROAD FROM SIX POINTS ROAD NORTH TO THE FORREST PARK ENTRANCE.

CONSTRUCT RECREATIONAL TRAIL FROM STA. 16+017.100 TO STA. 16+238.730.

CONSTRUCT SPRINGFIELD ROAD CUL-DE-SAC FROM STA. 16+364.489 TO STA. 16+411.487

PLOT DATE = 8/12/2009
 PLOT SCALE = 13.150000 m / IN.
 USER NAME = craig

REVISIONS		ILLINOIS DEPARTMENT OF TRANSPORTATION
NAME	DATE	
		STAGING PLANS STAGE 3 SPRINGFIELD ROAD (EAST)
DATE 05-27-09		DRAWN BY SAM CHECKED BY PMH

STAGING PLANS, STAGE 3 SPRINGFIELD ROAD (EAST)