

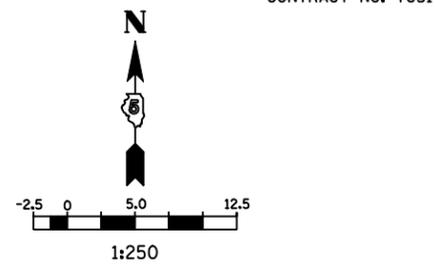
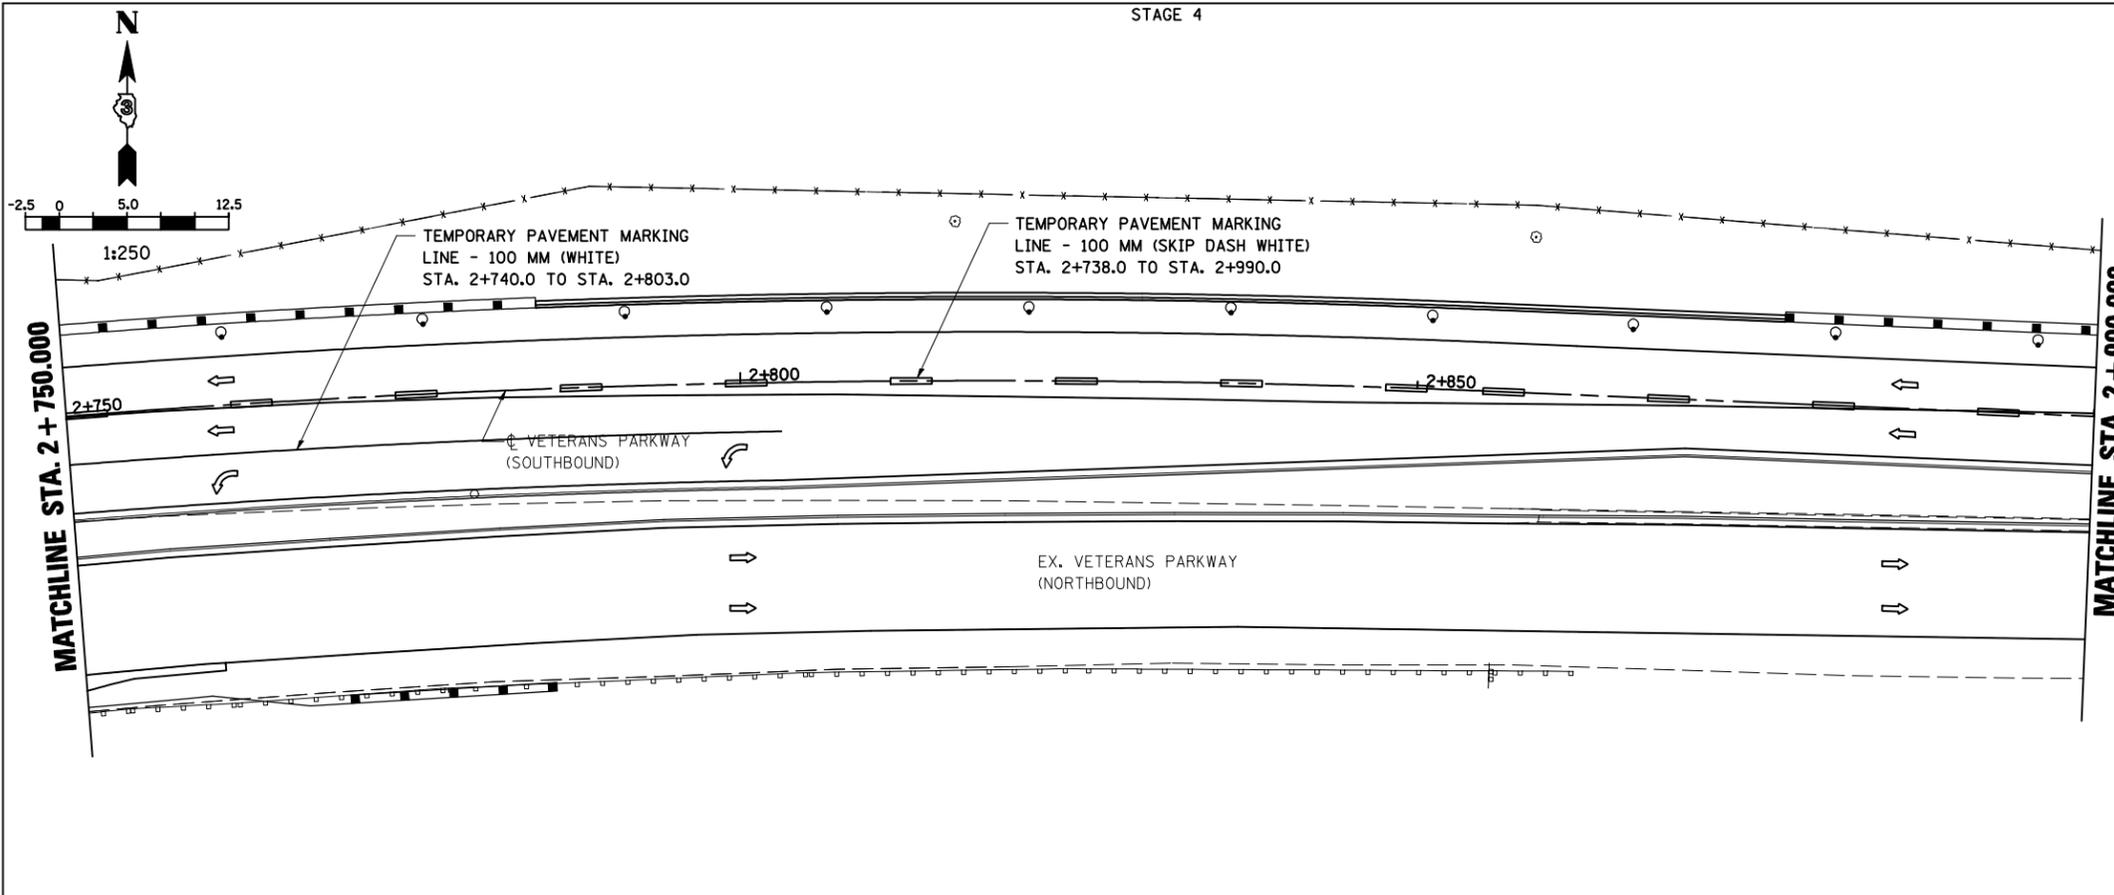


F.A.P. RTE.	SECTION	COUNTY	TOTAL SHEETS	SHEET NO.
704	(1)N & TS-1	MCLEAN	497	135
STA. 2+750.000		TO STA. 3+050.000		
FED. ROAD DIST. NO.	ILLINOIS	FED. AID PROJECT		
			CONTRACT NO. 70514	

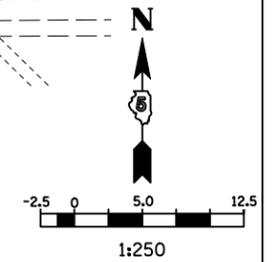

- LEGEND**
- SIGN
  - DRUM, BARRICADE OR VERTICAL BARRICADE WITH STEADY BURNING LIGHT
  - ⇨ DIRECTION OF TRAFFIC

SEE STANDARD 701422-02 FOR ADDITIONAL INFORMATION AND TRAFFIC CONTROL FOR LANE CLOSURE

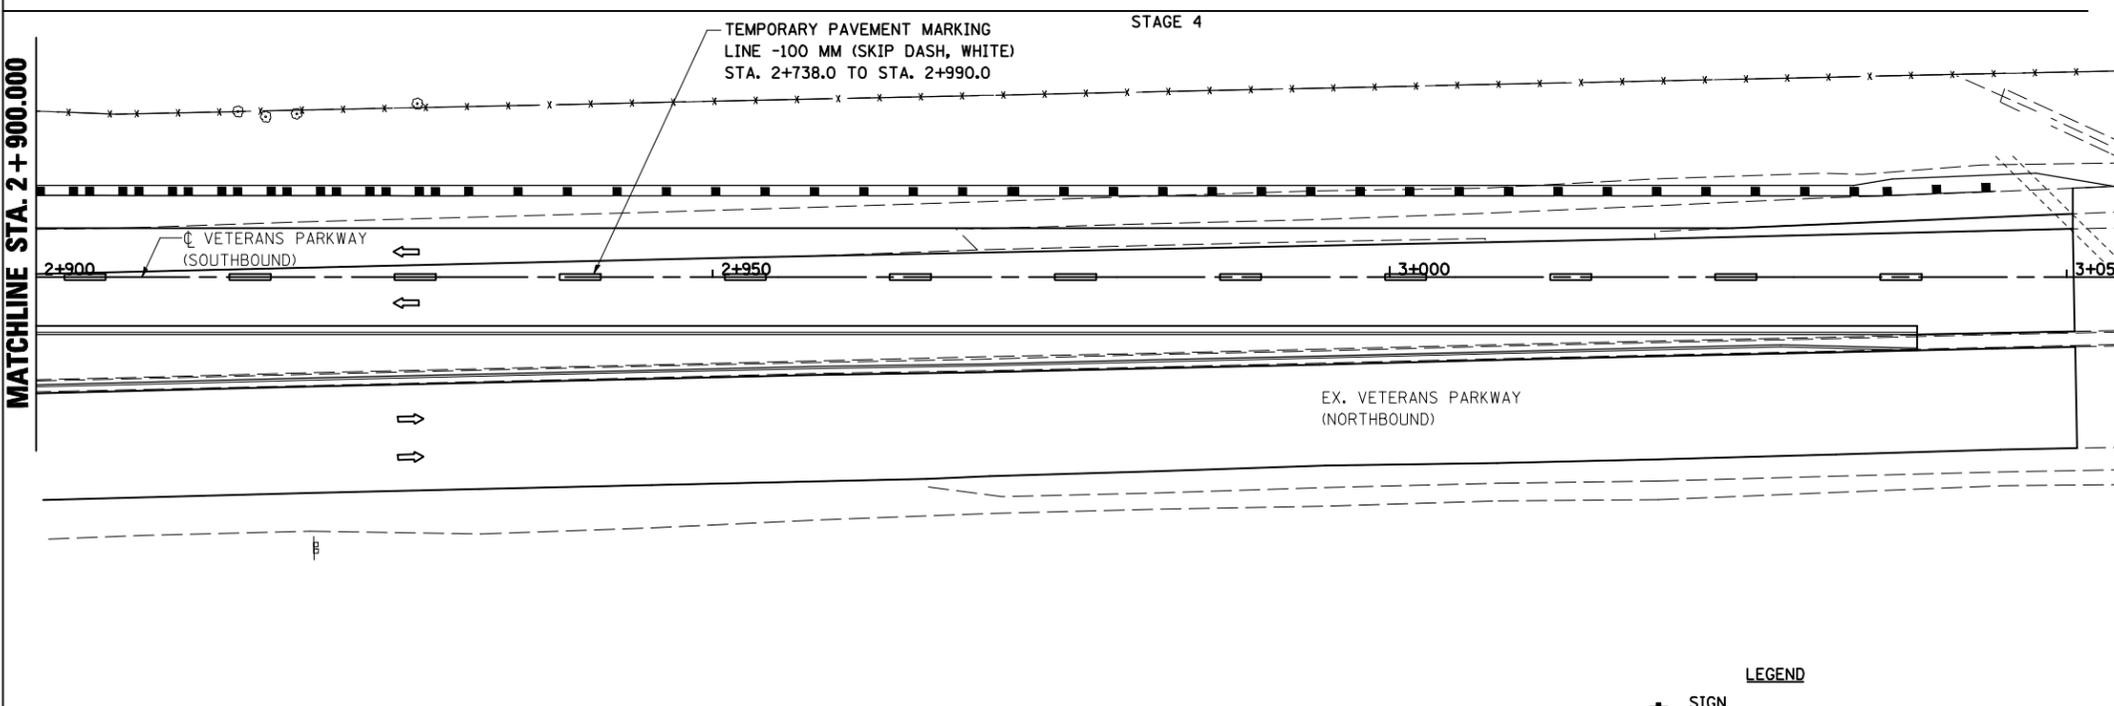

- LEGEND**
- SIGN
  - DRUM, BARRICADE OR VERTICAL BARRICADE WITH STEADY BURNING LIGHT
  - ⇨ DIRECTION OF TRAFFIC

REVISIONS	
NAME	DATE

ILLINOIS DEPARTMENT OF TRANSPORTATION

STAGING PLANS  
STAGE 4 VETERANS PARKWAY

DATE 05/27/09

DRAWN BY SAM  
CHECKED BY PMH

**STAGING PLANS, STAGE 4 VETERANS PARKWAY**

PLOT DATE = 8/12/2010  
 PLOT SCALE = 1:2500  
 USER NAME = craigre