


F.A.P. RTE.	SECTION	COUNTY	TOTAL SHEETS	SHEET NO.
704	(1)N & TS-1	McLEAN	497	139
STA. 10+000.000		TO STA. 10+300.000		
FED. ROAD DIST. NO.	ILLINOIS	FED. AID PROJECT		

CONTRACT NO. 70514

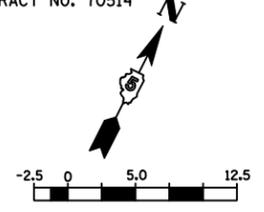

LEGEND



- TT TYPE III BARRICADE
- + SIGN
- DRUM, BARRICADE OR VERTICAL BARRICADE WITH STEADY BURNING LIGHT
- ▨ WORK AREA
- ▩ TEMPORARY PAVEMENT
- ⇨ DIRECTION OF TRAFFIC

GENERAL STAGING NOTES

MAINTAIN ACCESS TO ALL ADJACENT PROPERTIES THROUGHOUT THE DURATION OF THE PROJECT.

PLACE TYPE III BARRICADES IN ACCORDANCE WITH STANDARD 701901.

PROVIDE TEMPORARY MAILBOX SERVICE.

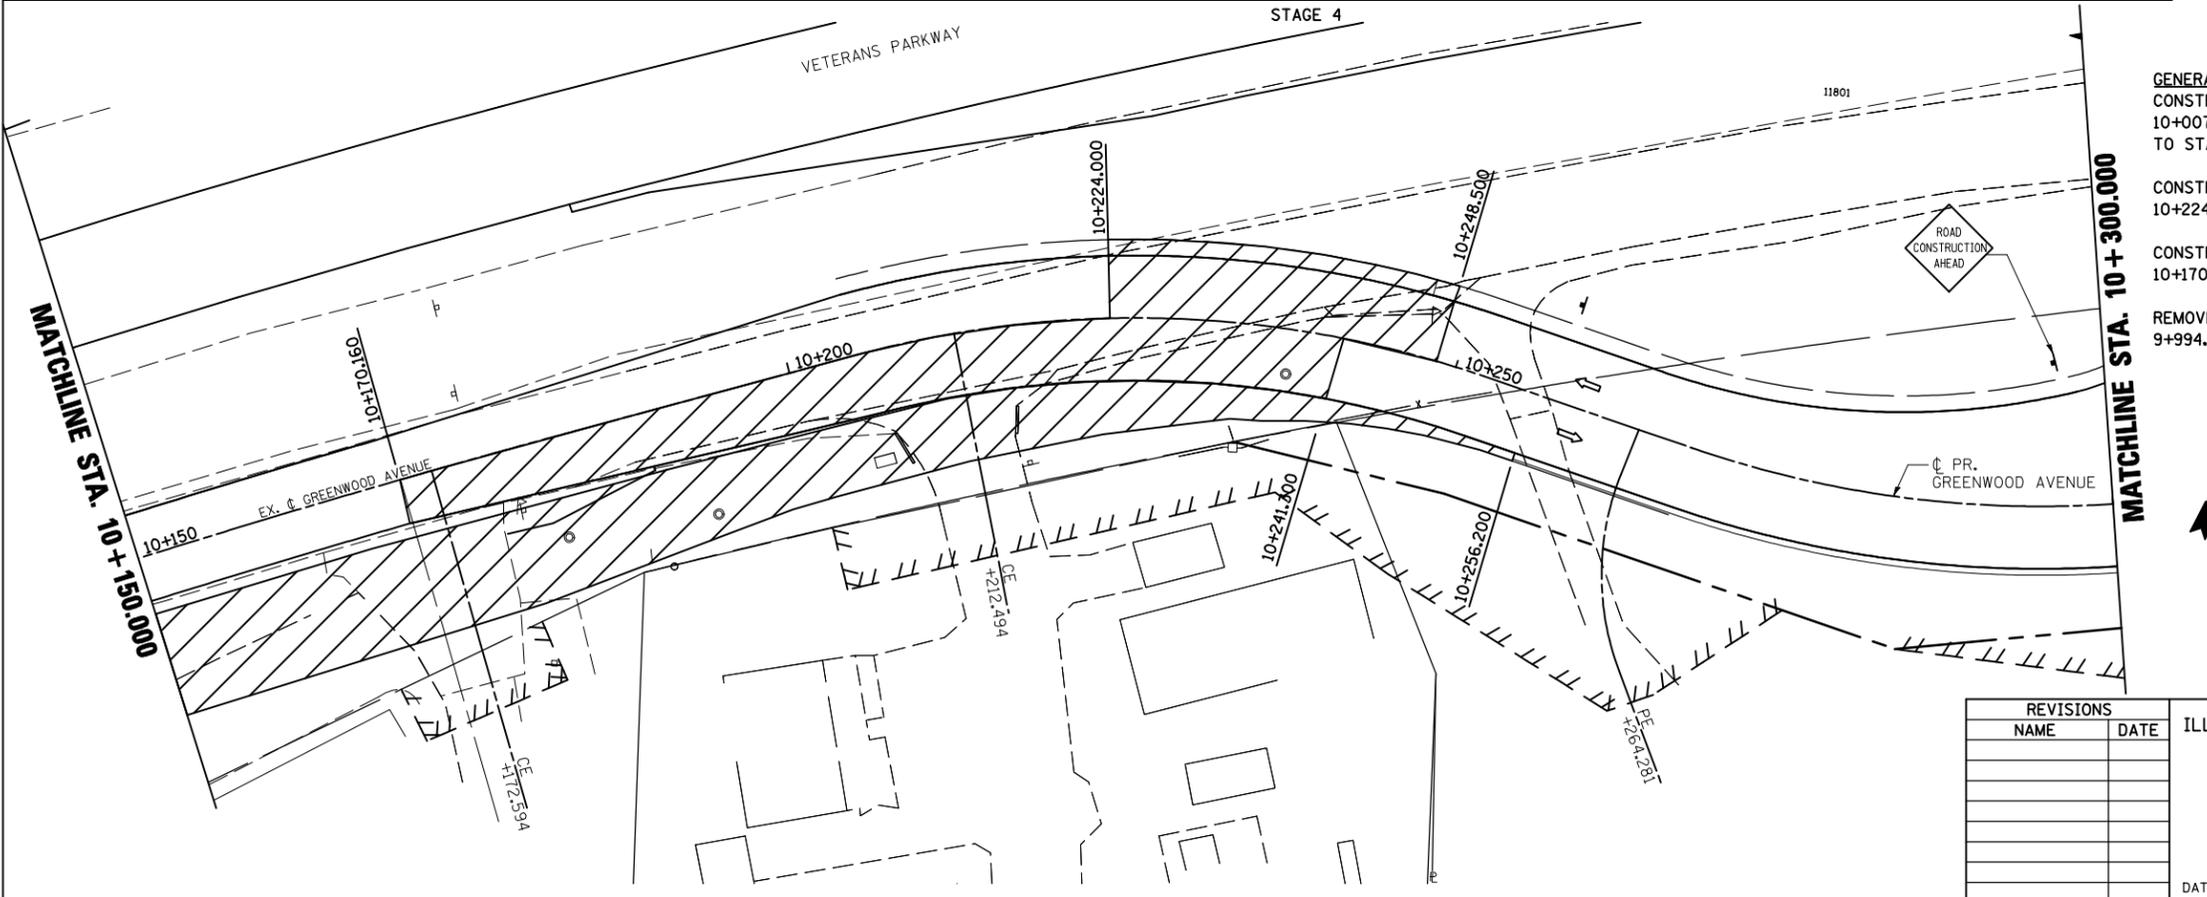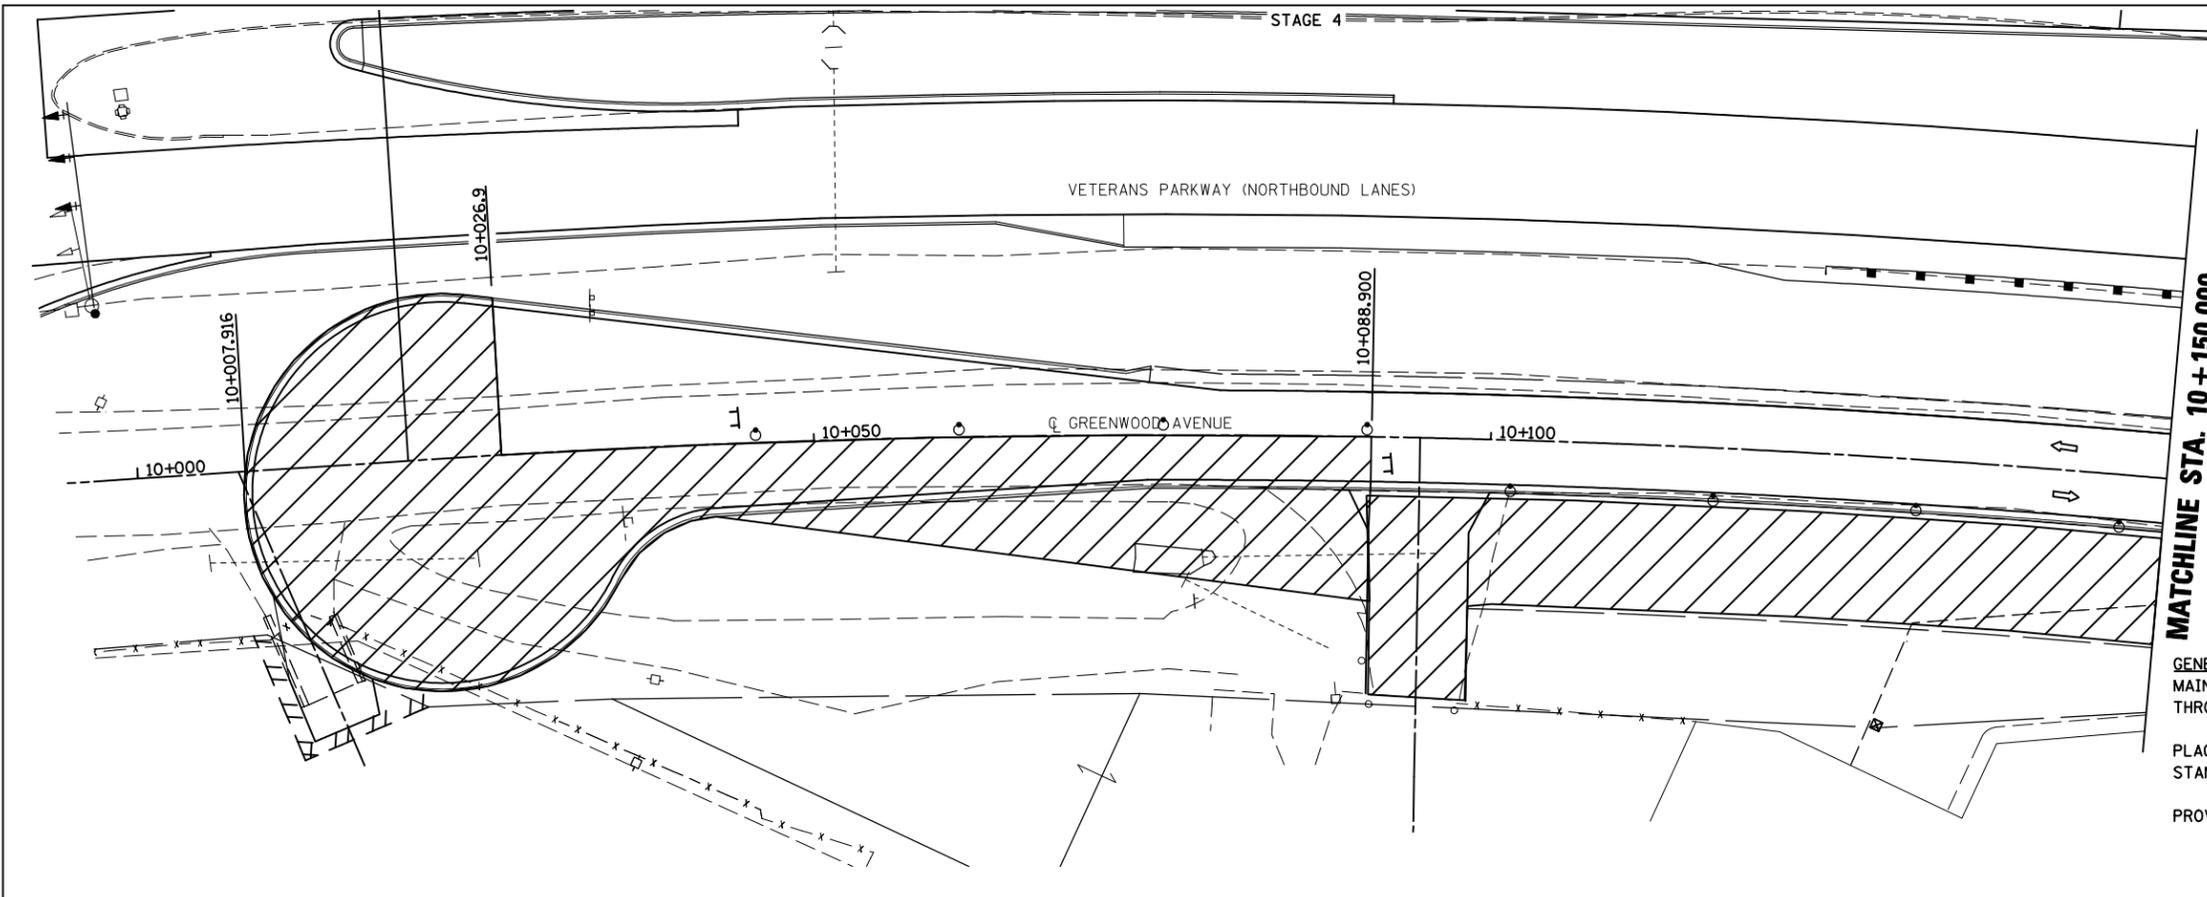

GENERAL STAGING NOTES

CONSTRUCT FINAL PAVEMENT FROM STATION 10+007.916 TO STA. 10+026.9 AND STA. 10+026.9 TO STA. 10+088.9, RT.

CONSTRUCT FINAL PAVEMENT FROM STATION 10+224.000 TO STATION 10+248.500, LEFT.

CONSTRUCT FINAL PAVEMENT FROM STATION 10+170.160 TO STATION 10+241.300, RIGHT.

REMOVE TEMPORARY PAVEMENT FROM STATION 9+994.8 TO STATION 10+256.200.

LEGEND

- + SIGN
- DRUM, BARRICADE OR VERTICAL BARRICADE WITH STEADY BURNING LIGHT
- ▨ WORK AREA
- ▩ TEMPORARY PAVEMENT
- ⇨ DIRECTION OF TRAFFIC

ILLINOIS DEPARTMENT OF TRANSPORTATION

**STAGING PLANS
STAGE 4 GREENWOOD AVENUE (EAST)**

DATE 05-27-09 DRAWN BY SAM CHECKED BY PMH

REVISIONS	
NAME	DATE

STAGING PLANS, STAGE 4 GREENWOOD AVENUE (EAST)

PLOT DATE = 8/27/2010
 FILE NAME = \\sawtooth\craigr\dr21518\stage4grne_e8.dgn
 PLOT SCALE = 13.5000 m / in.
 USER NAME = craigr