
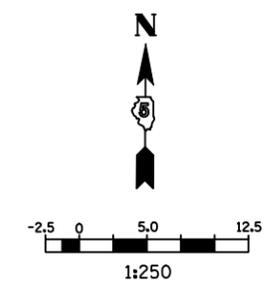


F.A.P. RTE.	SECTION	COUNTY	TOTAL SHEETS	SHEET NO.
704	(1)N & TS-1	McLEAN	497	141
STA. 10+600.000		TO STA. 0+750.000		
FED. ROAD DIST. NO.		ILLINOIS FED. AID PROJECT		
CONTRACT NO. 70514				

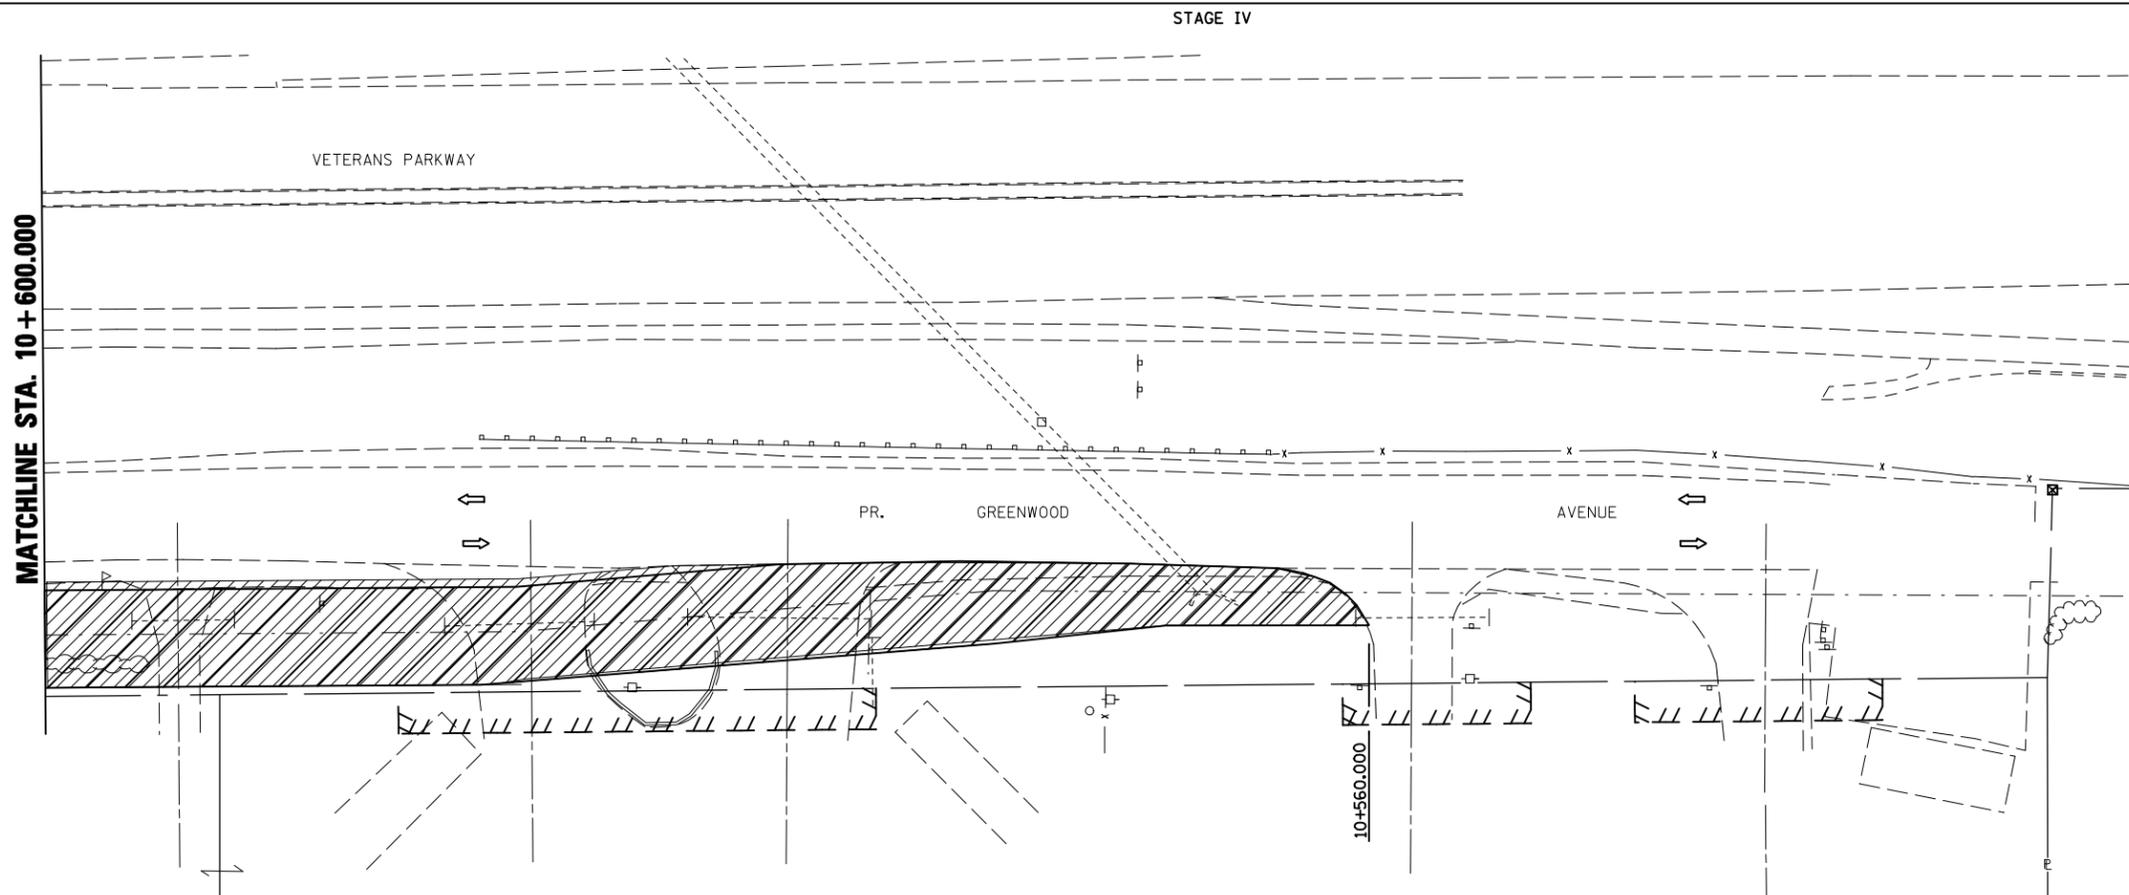

**LEGEND**

- TT TYPE III BARRICADE
- ⊥ SIGN
- DRUM, BARRICADE OR VERTICAL BARRICADE WITH STEADY BURNING LIGHT
- ▨ WORK AREA
- ▩ TEMPORARY PAVEMENT
- ⇨ DIRECTION OF TRAFFIC

**GENERAL STAGING NOTES**

MAINTAIN ACCESS TO ALL ADJACENT PROPERTIES THROUGHOUT THE DURATION OF THE PROJECT.

PLACE TYPE III BARRICADES IN ACCORDANCE WITH STANDARD 701901.

PROVIDE TEMPORARY MAILBOX SERVICE.

**GENERAL STAGING NOTES**

REMOVE TEMPORARY PAVEMENT FROM STATION 10+560.0 TO STATION 10+694.2

PLOT DATE = 8/12/2009  
 FILE NAME = c:\joe\_work\panda\coragreg\48215118\staging\stage4green\_v8.dgn  
 PLOT SCALE = 1:25000 m / in.  
 USER NAME = creigre

REVISIONS		ILLINOIS DEPARTMENT OF TRANSPORTATION
NAME	DATE	
		STAGING PLANS STAGE 4 GREENWOOD AVENUE (EAST)
DATE 05-27-09		DRAWN BY SAM CHECKED BY PMH

**STAGING PLANS, STAGE 4 GREENWOOD AVENUE (EAST)**