




F.A.P. RTE. 704	SECTION (1)N&TS-1	COUNTY McLEAN	TOTAL SHEETS 497	SHEET NO. 306H
STA. N/A		TO STA. N/A		
FED. ROAD DIST. NO.		ILLINOIS FED. AID PROJECT		CONTRACT NO. 70514

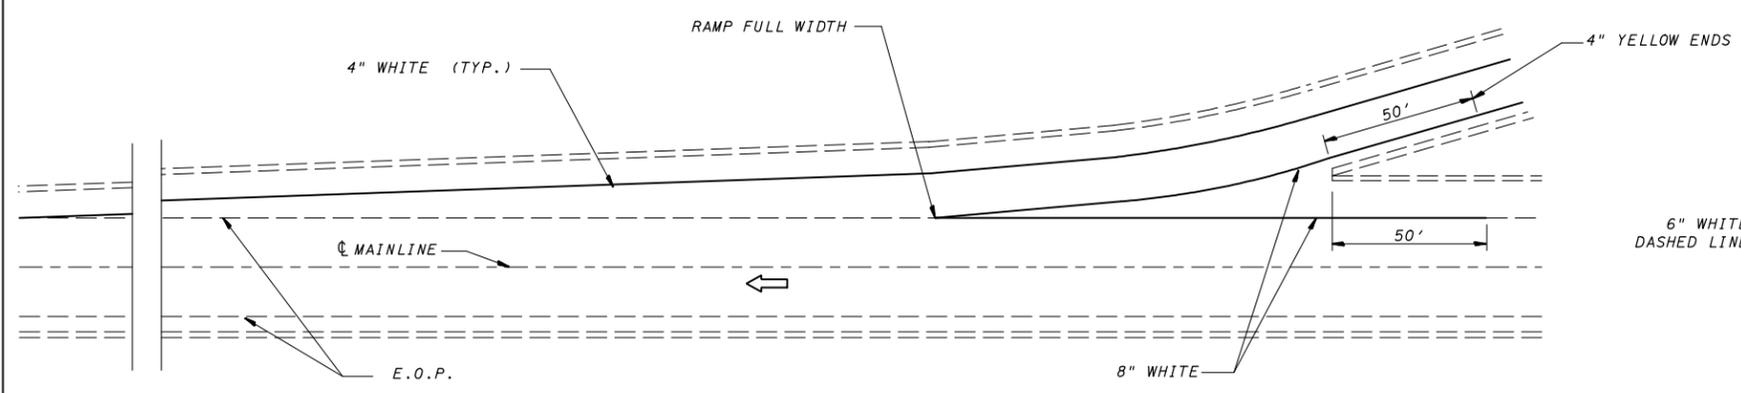

**TYPICAL PAVEMENT MARKING FOR ENTRANCE RAMP TERMINALS**

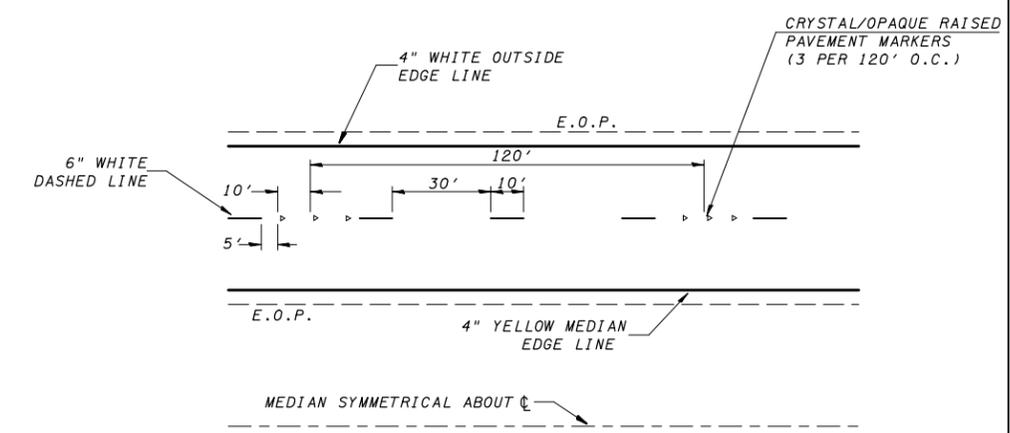

**TYPICAL PAVEMENT MARKINGS**

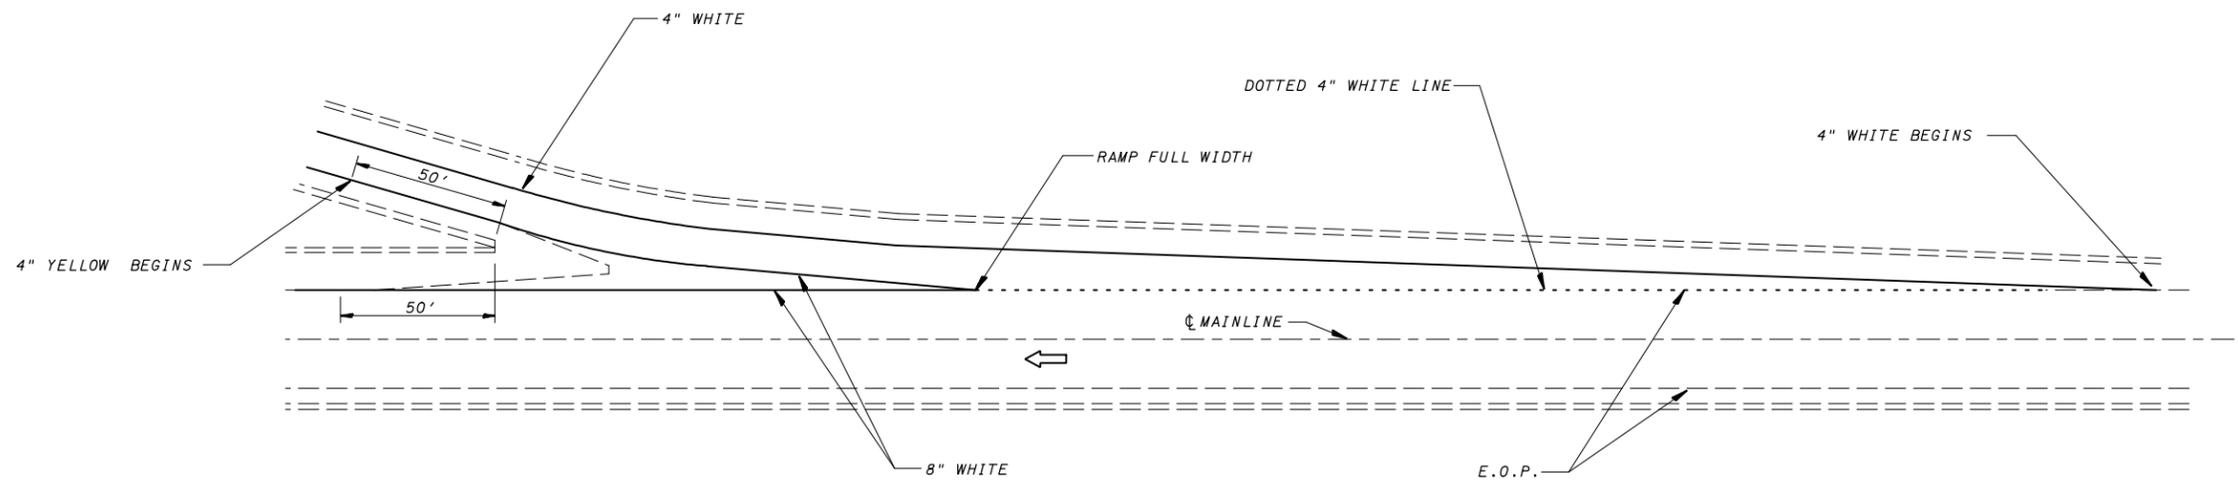

**TYPICAL PAVEMENT MARKINGS FOR EXIT RAMP TERMINALS**

Note: All dimensions are in INCHES (millimeters) unless otherwise shown.

REVISIONS		ILLINOIS DEPARTMENT OF TRANSPORTATION
NAME	DATE	
		DISTRICT DETAILS
DATE 08-13-10		DRAWN BY CADD
		CHECKED BY KJT